




Proposed Side
Scale: 1:50

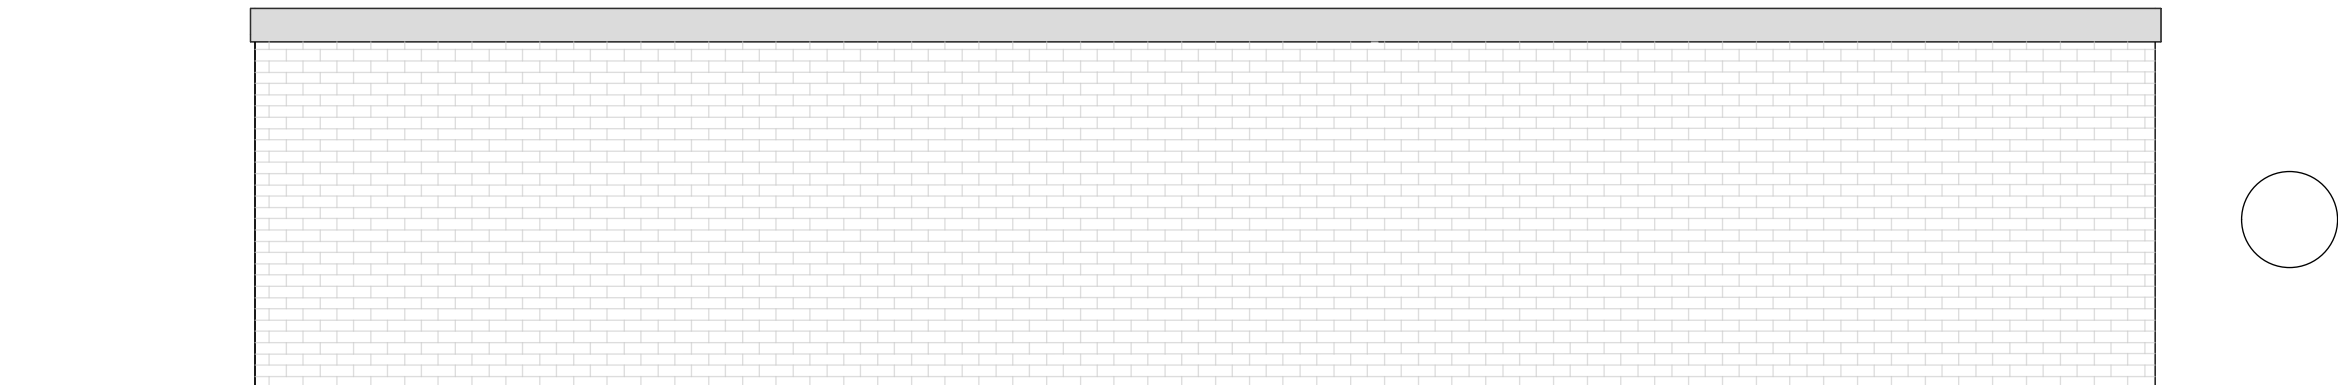

Proposed Side
Scale: 1:50

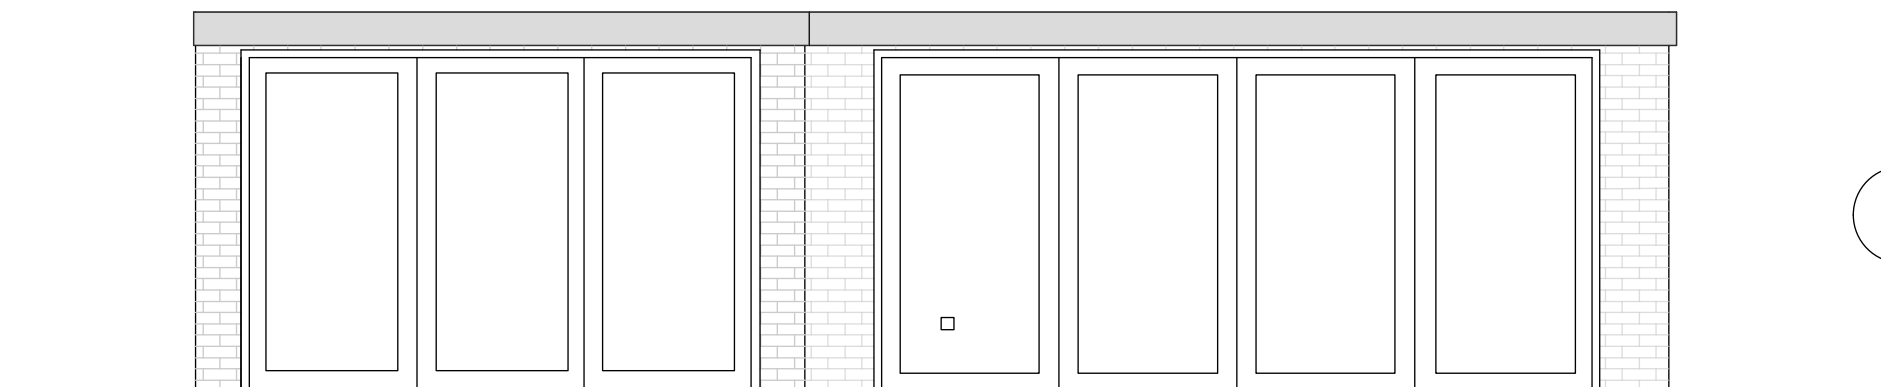

Proposed Front
Scale: 1:50

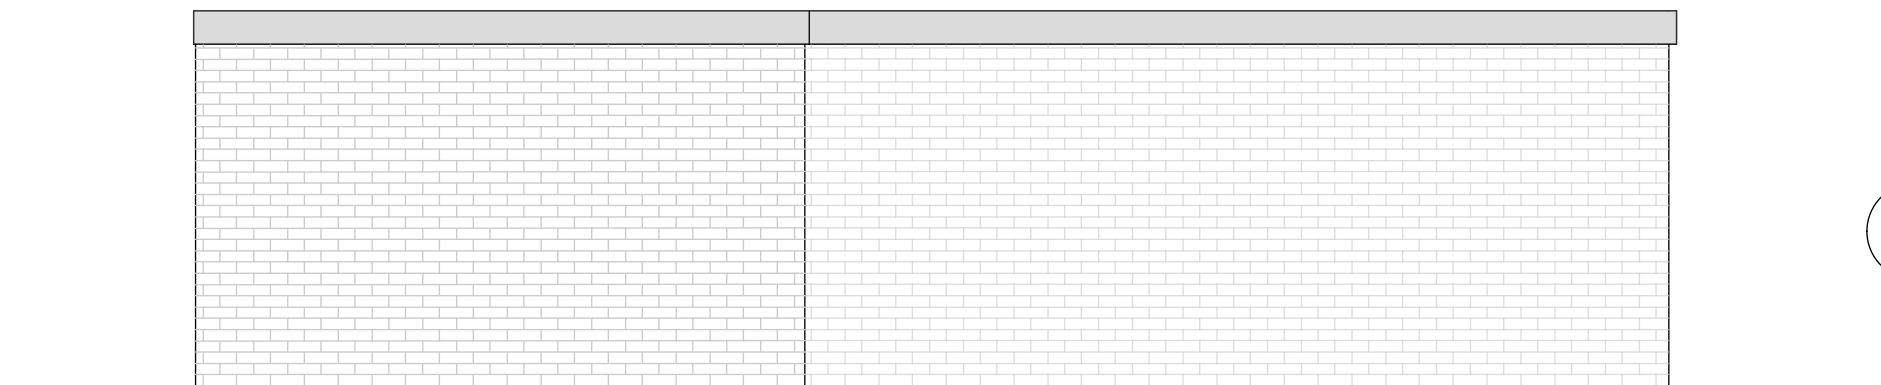

Proposed Rear
Scale: 1:50



Orb Property Planning
07766 732787
info@orbplanning.co.uk
www.orbplanning.co.uk



Show Name 35 Elliot Road, NW4 3DS		
Reference E/R/001	Drawn By RM	Date 06/12/2021
CAD File Name		