

Lawrence Hannah. The information contained in this drawing may not be used or reproduced in any way without express written consent. Use figured dimensions only, do not scale.

BATHROOM

Twyford "Moda" coupled WC with cistern white soft closing seat and push button flushing mechanism.


Twyford "Moda" basin & pedestal including chrome plug and chain. Twyford's low flow deck mounted bath filler tap.

1500 x 700mm Twyford "Opal" rectangular bath no grips, anti slip, 2 tap hole. Twyford flow deck mounted bath tap plug & chain. Twyford "Calisto Gallerie" bath panel.

Twyford Geo single bath screen panel over bath

Fit 300x200mm pure white tiles to bath wall (3 sides) abutments. Fit splash back to wash hand basin, 2 rows.

Apply silicone mastic sealant between sanitary fittings and adjacent surfaces.

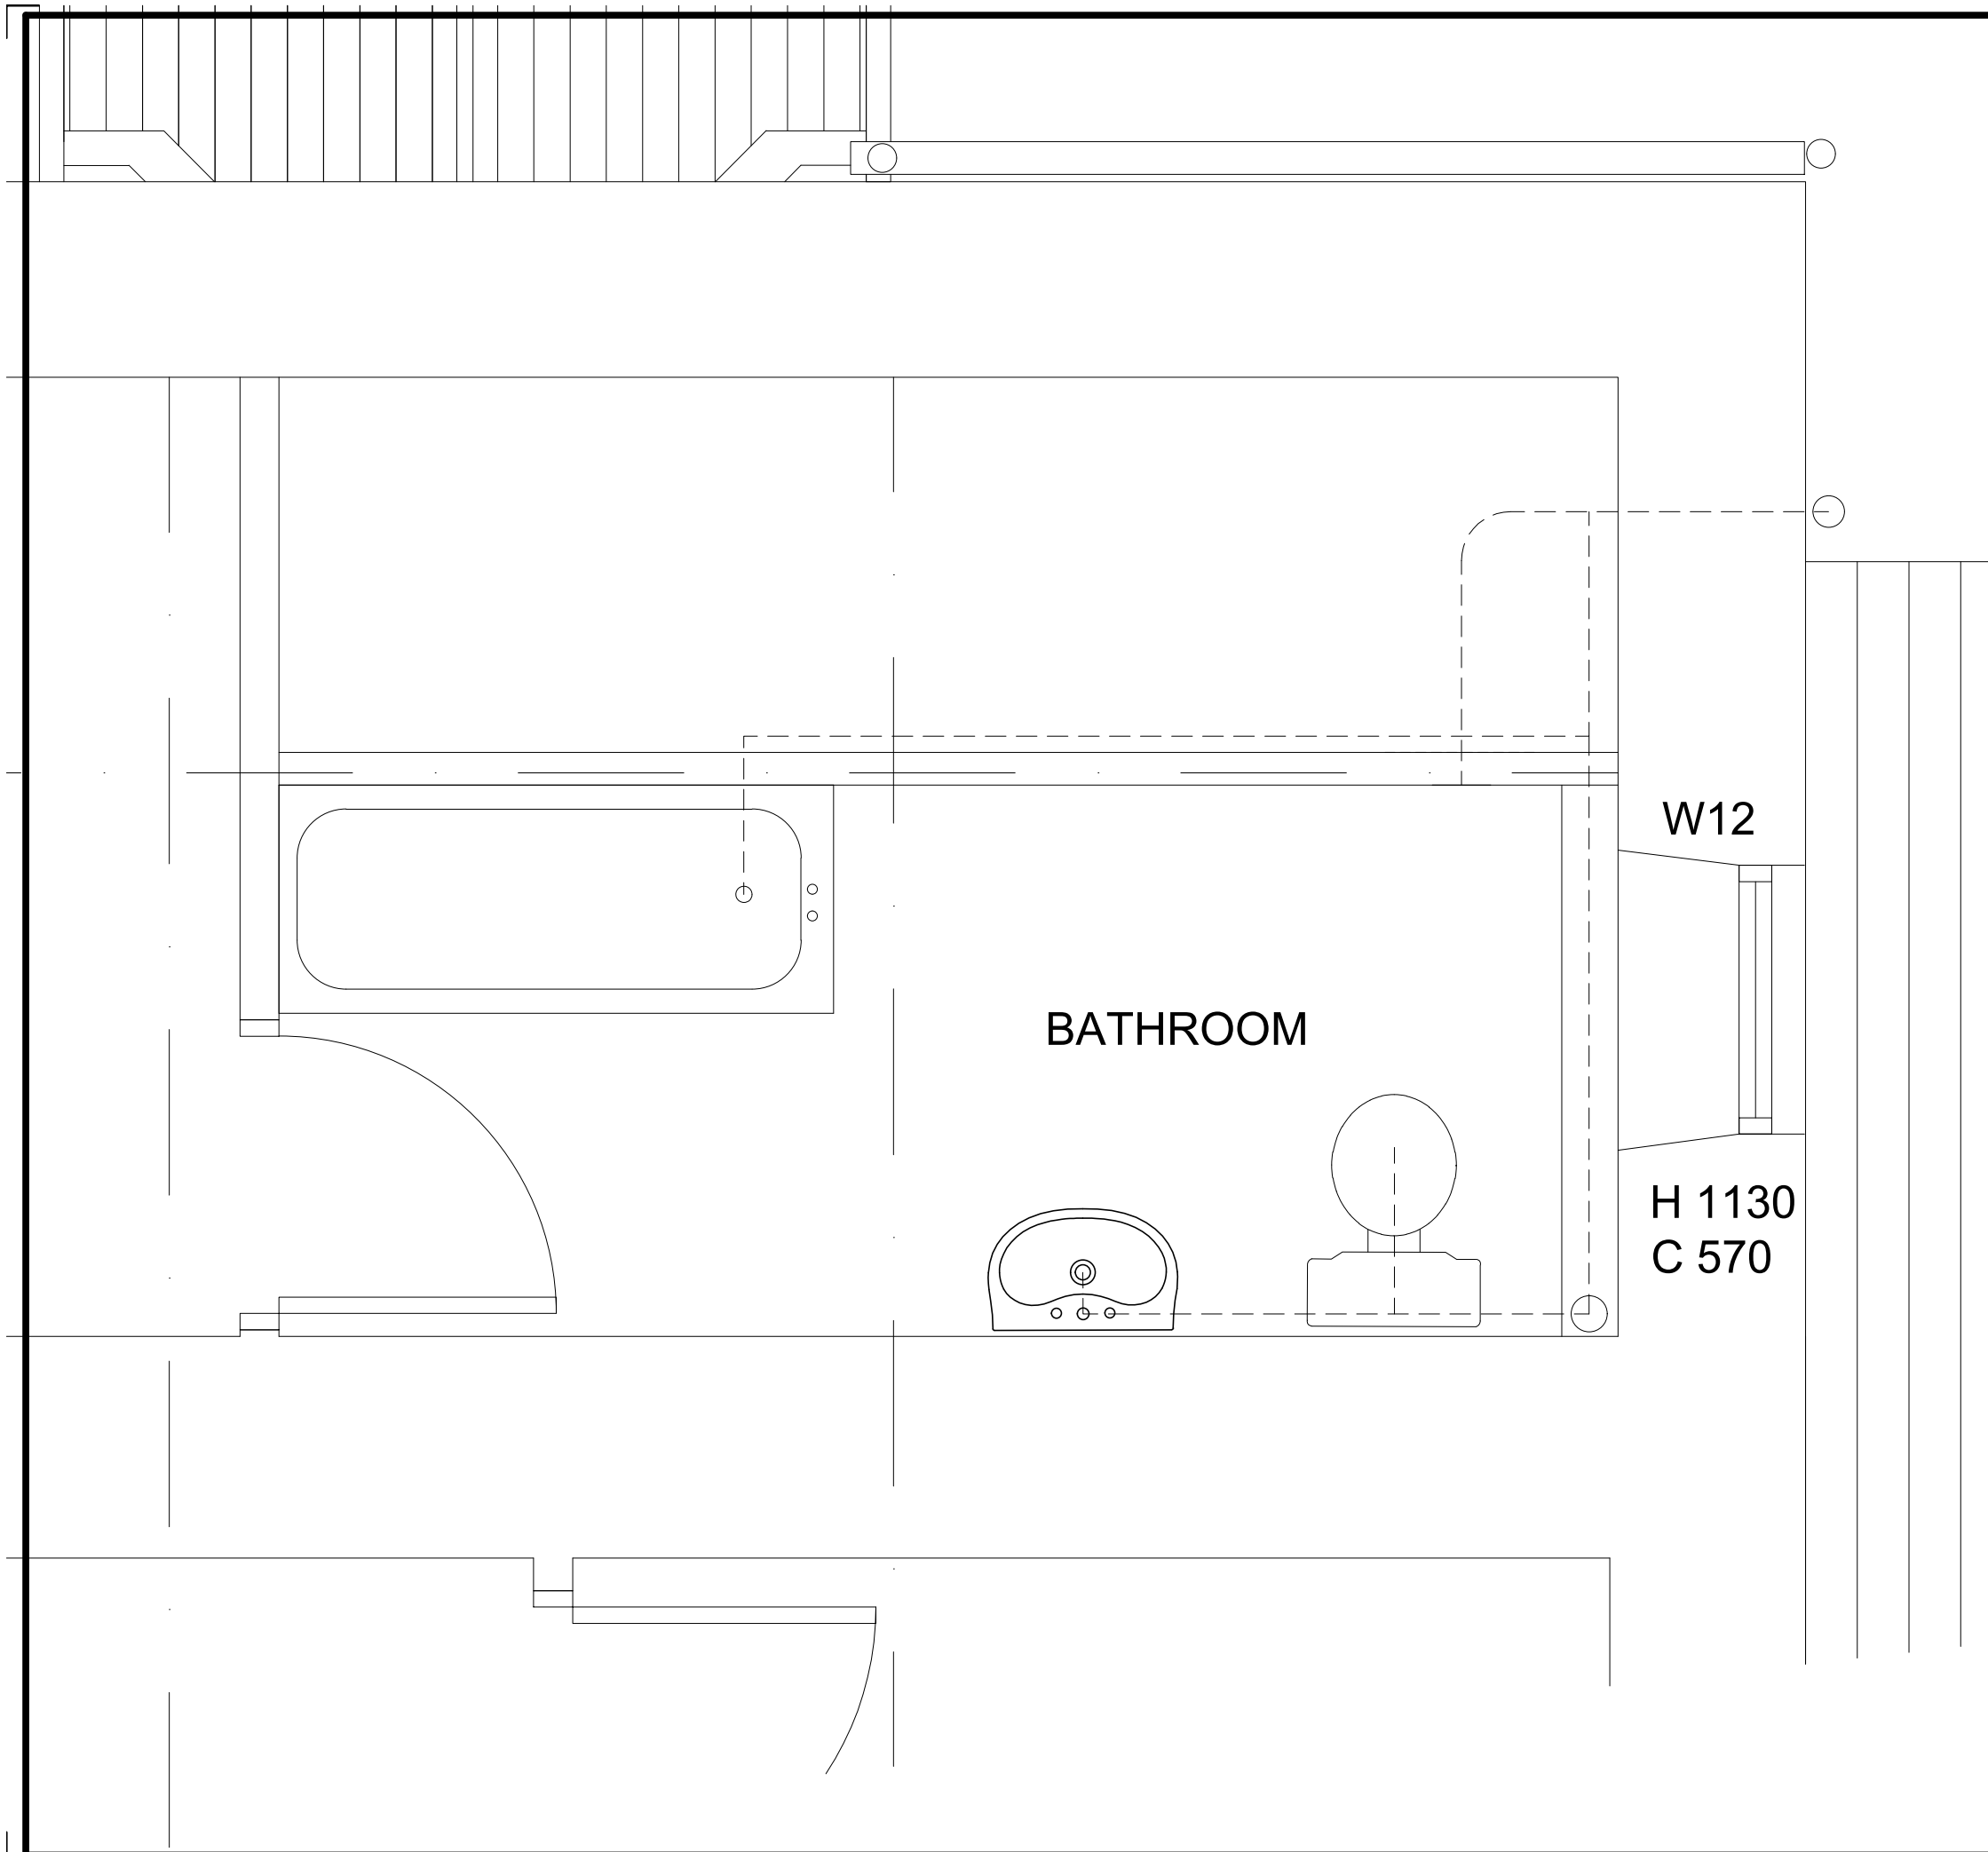

LAWRENCE HANNAH ARCHITECTURE DESIGN PROJECT MANAGEMENT	date	rev	amendment
	client		
	THE NATIONAL TRUST		
	property		
	GALLOWS HILL FARM		
drawing			
PROPOSED BATHROOM PLAN			
drawn		checked	
CS			
date		scale	
13.12.21		1.20@A3	
drawing no.			rev
BS4409-GHF-BATH01			A

5 ST MARKS COURT
BLOSSOM STREET
YORK YO24 1AH
T: 01904 659 000
F: 01904 659 991
E: info@lh-property.com
www.lh-property.com