


Lawrence Hannah. The information contained in this drawing may not be used or reproduced in any way without express written consent. Use figured dimensions only, do not scale.

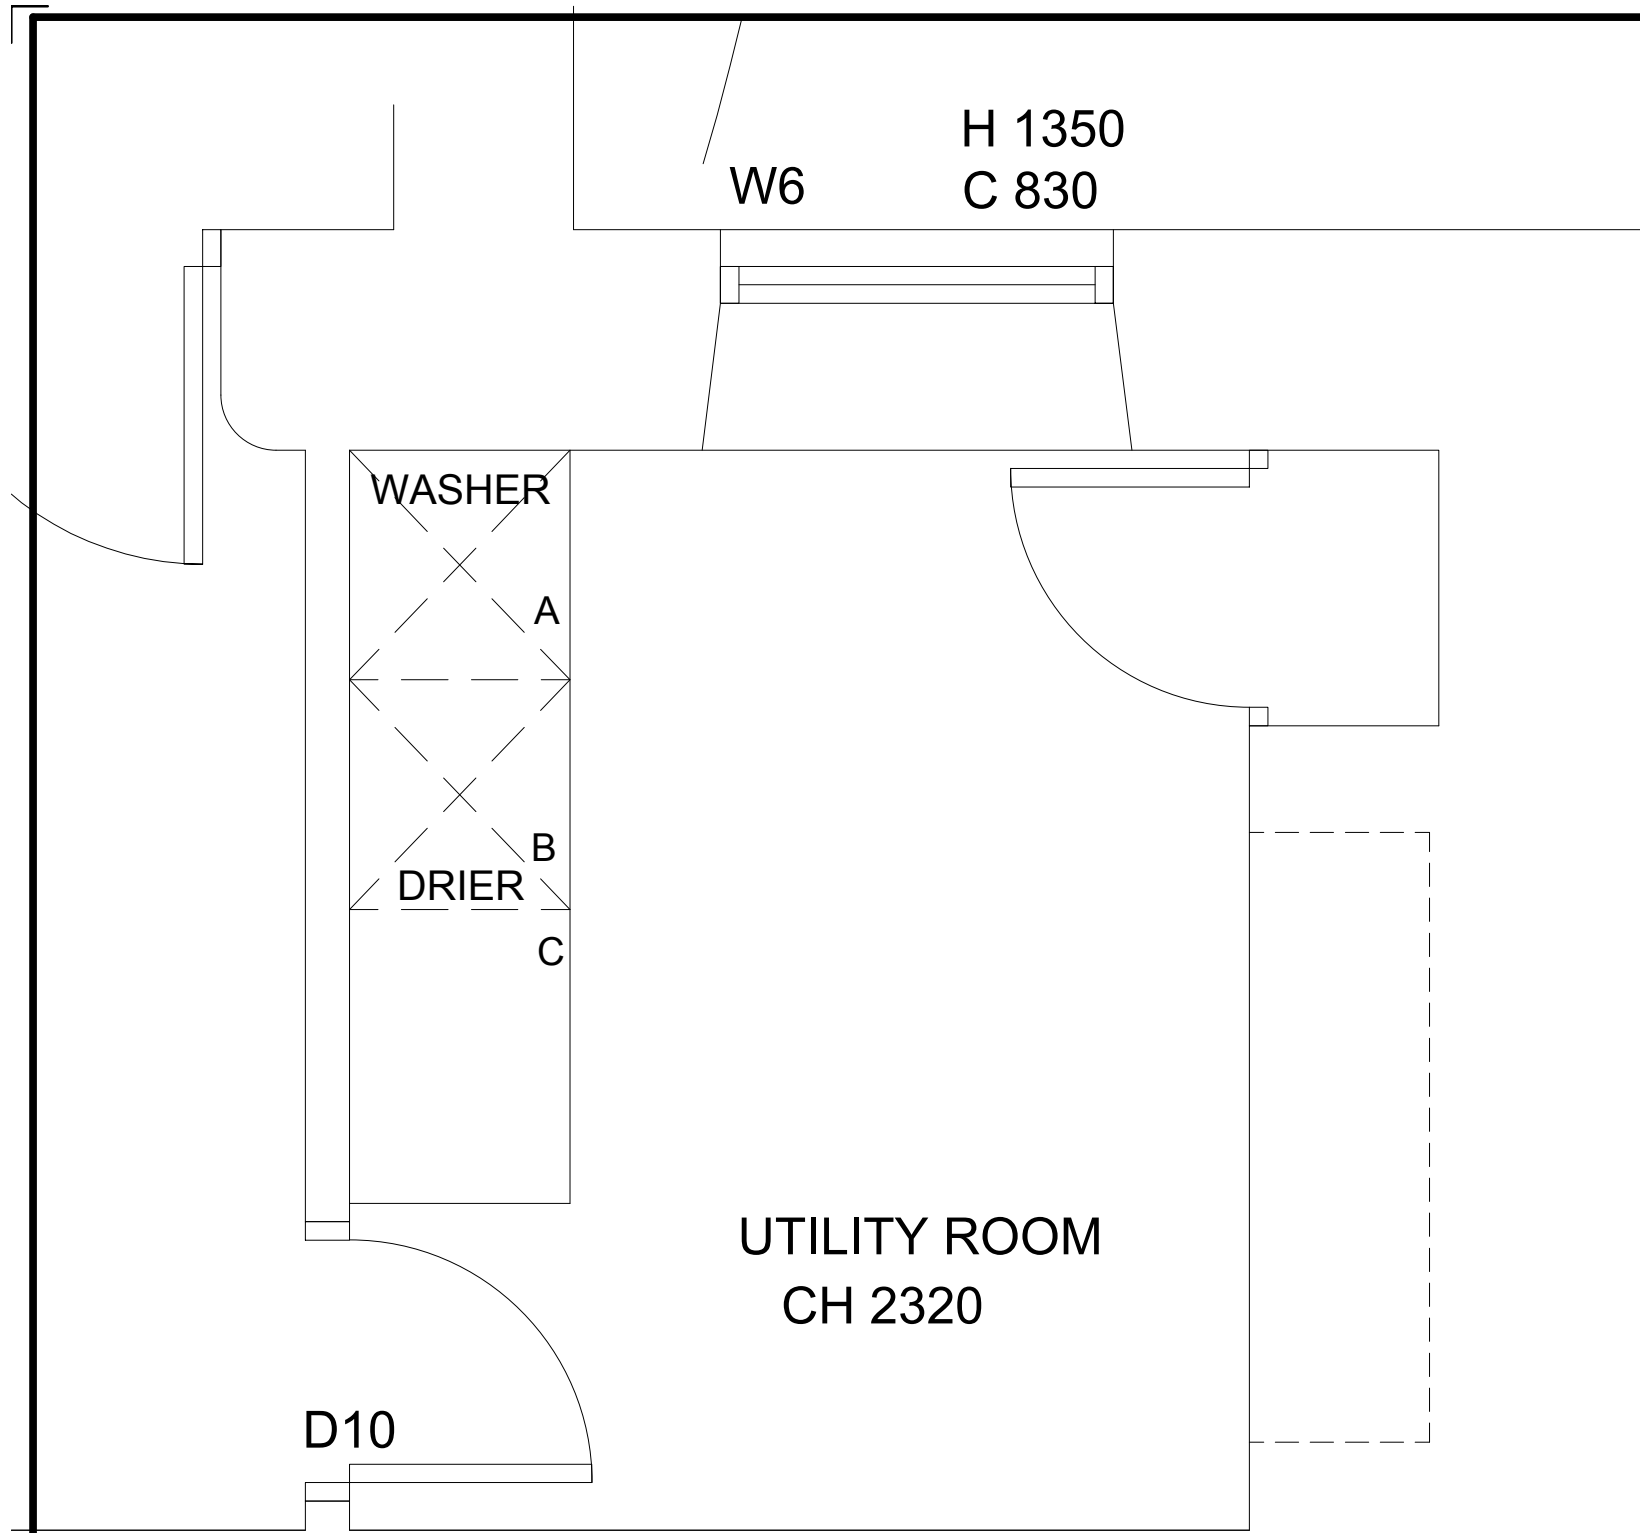

UTILITY - Howdens

Fairford Kitchen frontals in Porcelain
Laminate oak block effect worktops with
matching upstands
Nickel effect D handles

A = Space for washing machine
B = Space for drier
C = 800mm 2 door base unit

LAWRENCE HANNAH ARCHITECTURE DESIGN PROJECT MANAGEMENT	date	rev	amendment
	client	THE NATIONAL TRUST	
	property	GALLOWS HILL FARM	
	drawing	PROPOSED UTILITY ROOM PLAN	
	drawn	checked	CS
date	13.12.21	scale	1.20@A3
E: info@lh-property.com www.lh-property.com	drawing no.	rev	BS4409-GHF-UT01 A