


Lawrence Hannah. The information contained in this drawing may not be used or reproduced in any way without express written consent. Use figured dimensions only, do not scale.

**KITCHEN - Howdens**

Fairford Kitchen frontals in Porcelain  
 Laminate oak block effect worktops with matching upstands  
 Nickel effect D handles  
 Lamona Garda Swan Neck Monobloc Tap  
 Lamona Ashworth 1.5 bowl sink

- A = 600mm 4 draw unit
- B = 500mm base unit
- C = 500mm base unit
- D = 600mm space for electric cooker/oven
- Lamona chimney extract hood
- E = 500mm base unit
- F = 1000mm base
- G = Lamona Ashworth 1.5 bowl sink
- H = 500mm wall unit
- I = 500mm wall unit
- J = 100mm corner unit with 500mm door
- K = 400mm base unit
- L = 400mm wall unit
- M = Space for Fridge / Freezer

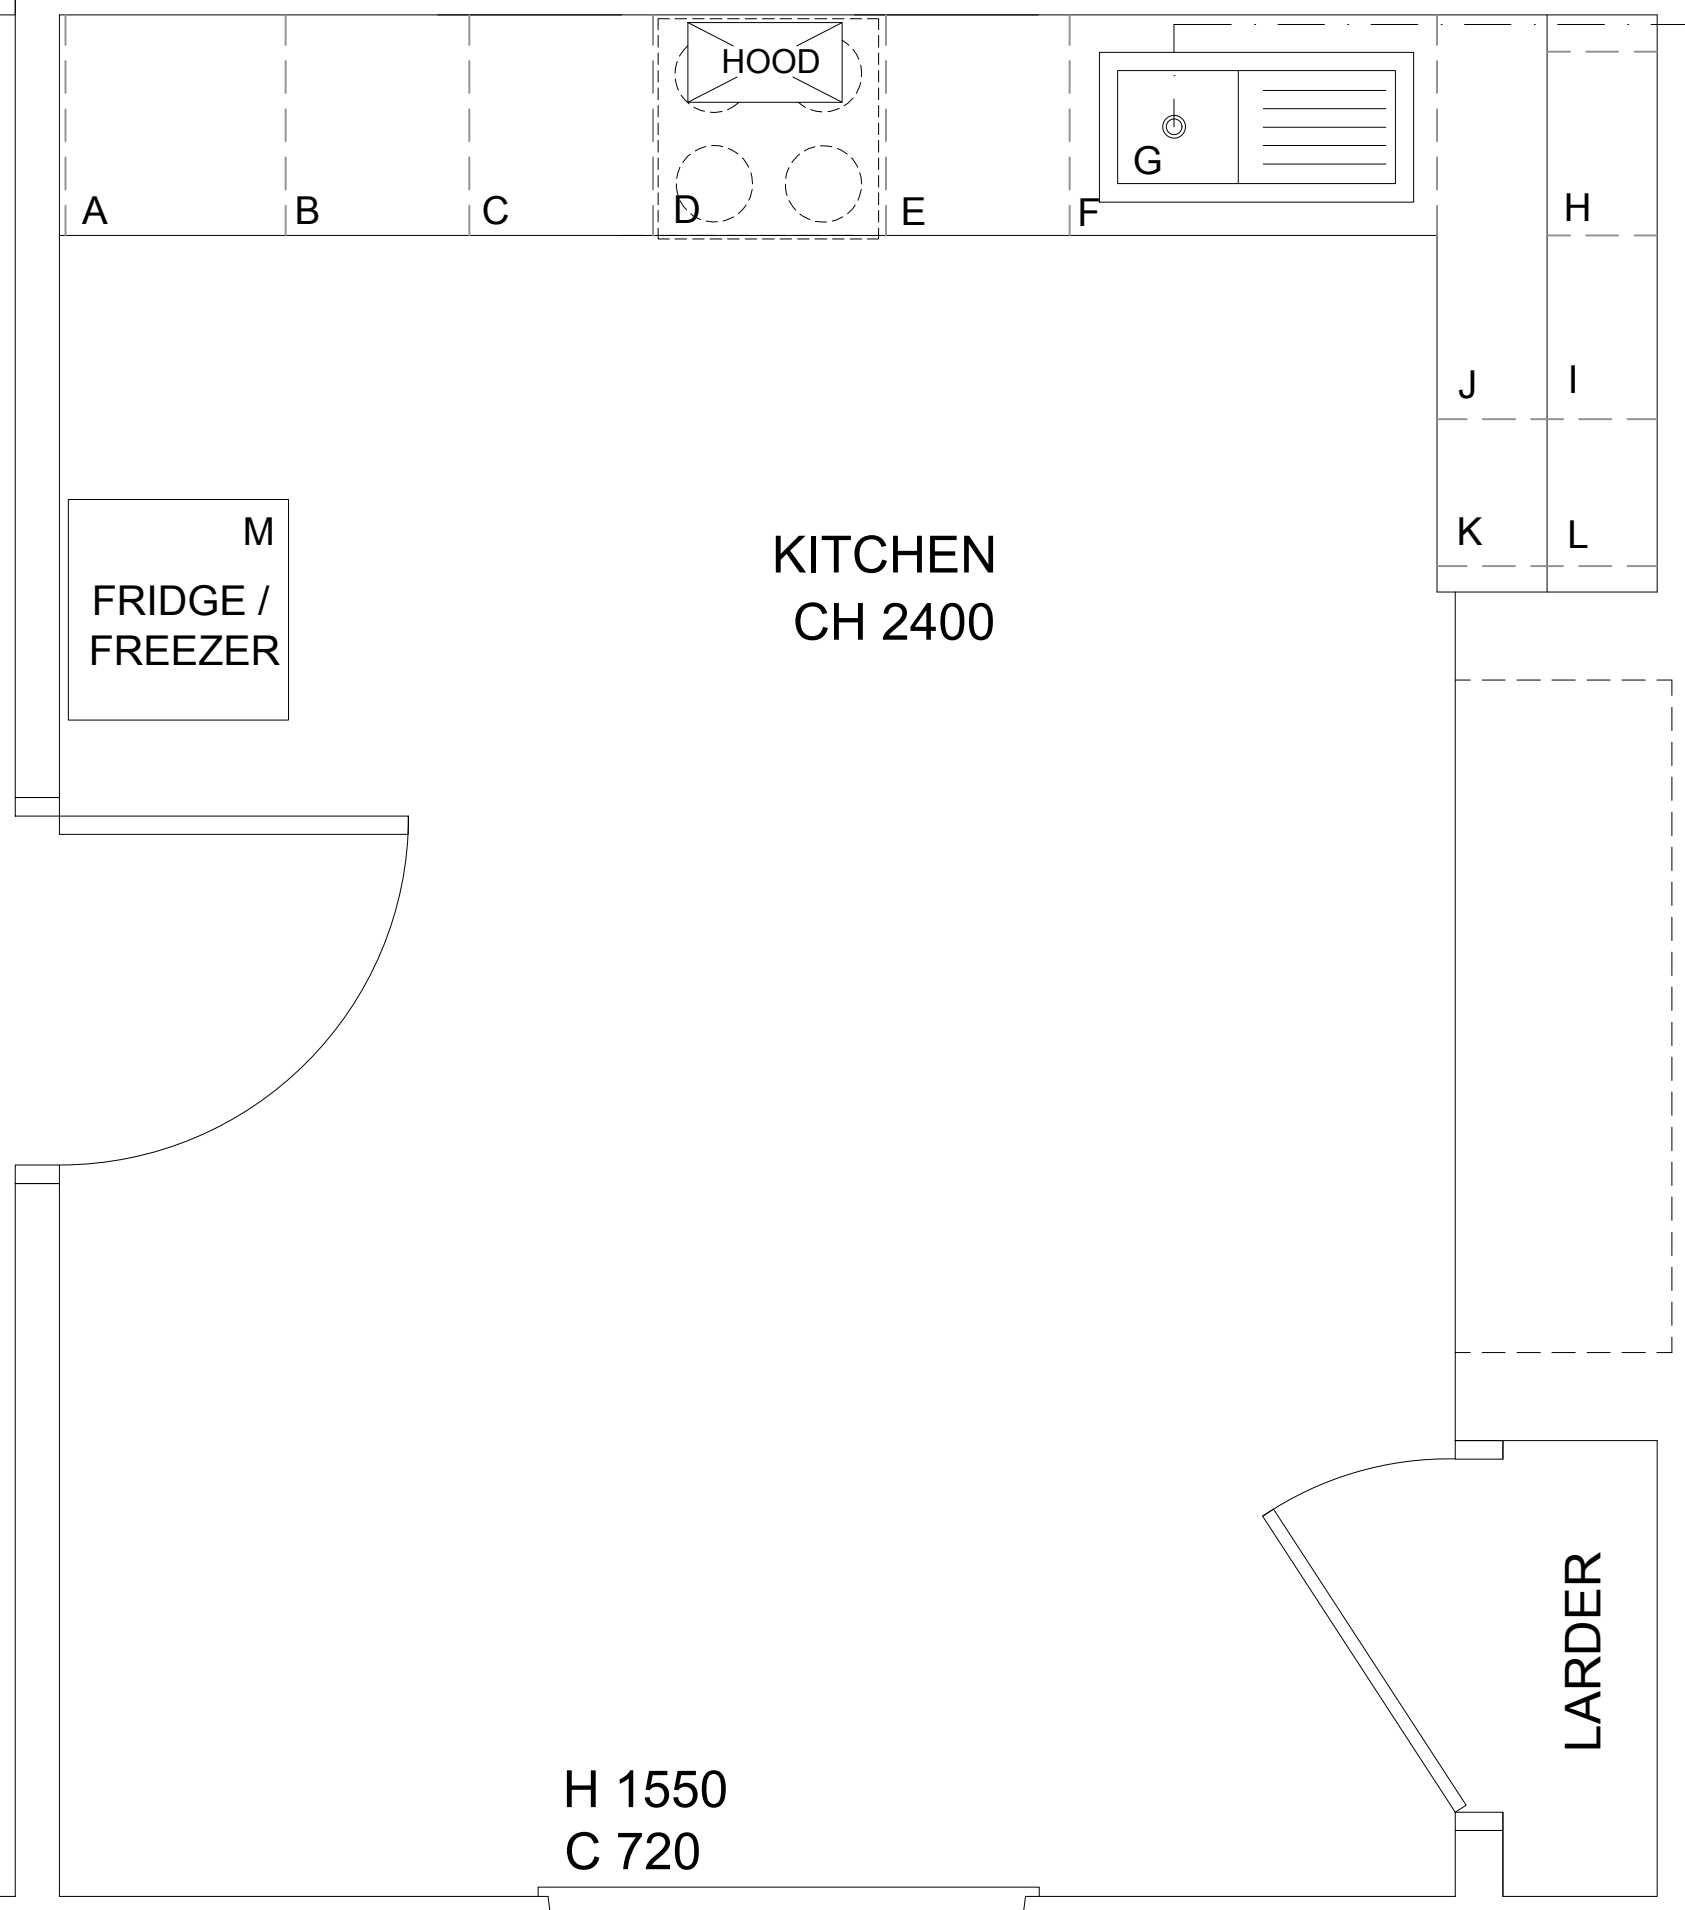

LAWRENCE HANNAH ARCHITECTURE DESIGN PROJECT MANAGEMENT

date	rev	amendment

client  
THE NATIONAL TRUST

property  
GALLOWS HILL FARM

drawing  
PROPOSED KITCHEN PLAN

drawn  
CS

checked

date  
13.12.21

scale  
1.20@A3

drawing no.  
BS4409-GHF-KIT01

rev

5 ST MARKS COURT  
BLOSSOM STREET  
YORK YO24 1AH  
T: 01904 659 000  
F: 01904 659 991  
E: info@lh-property.com  
www.lh-property.com