



Council Houses

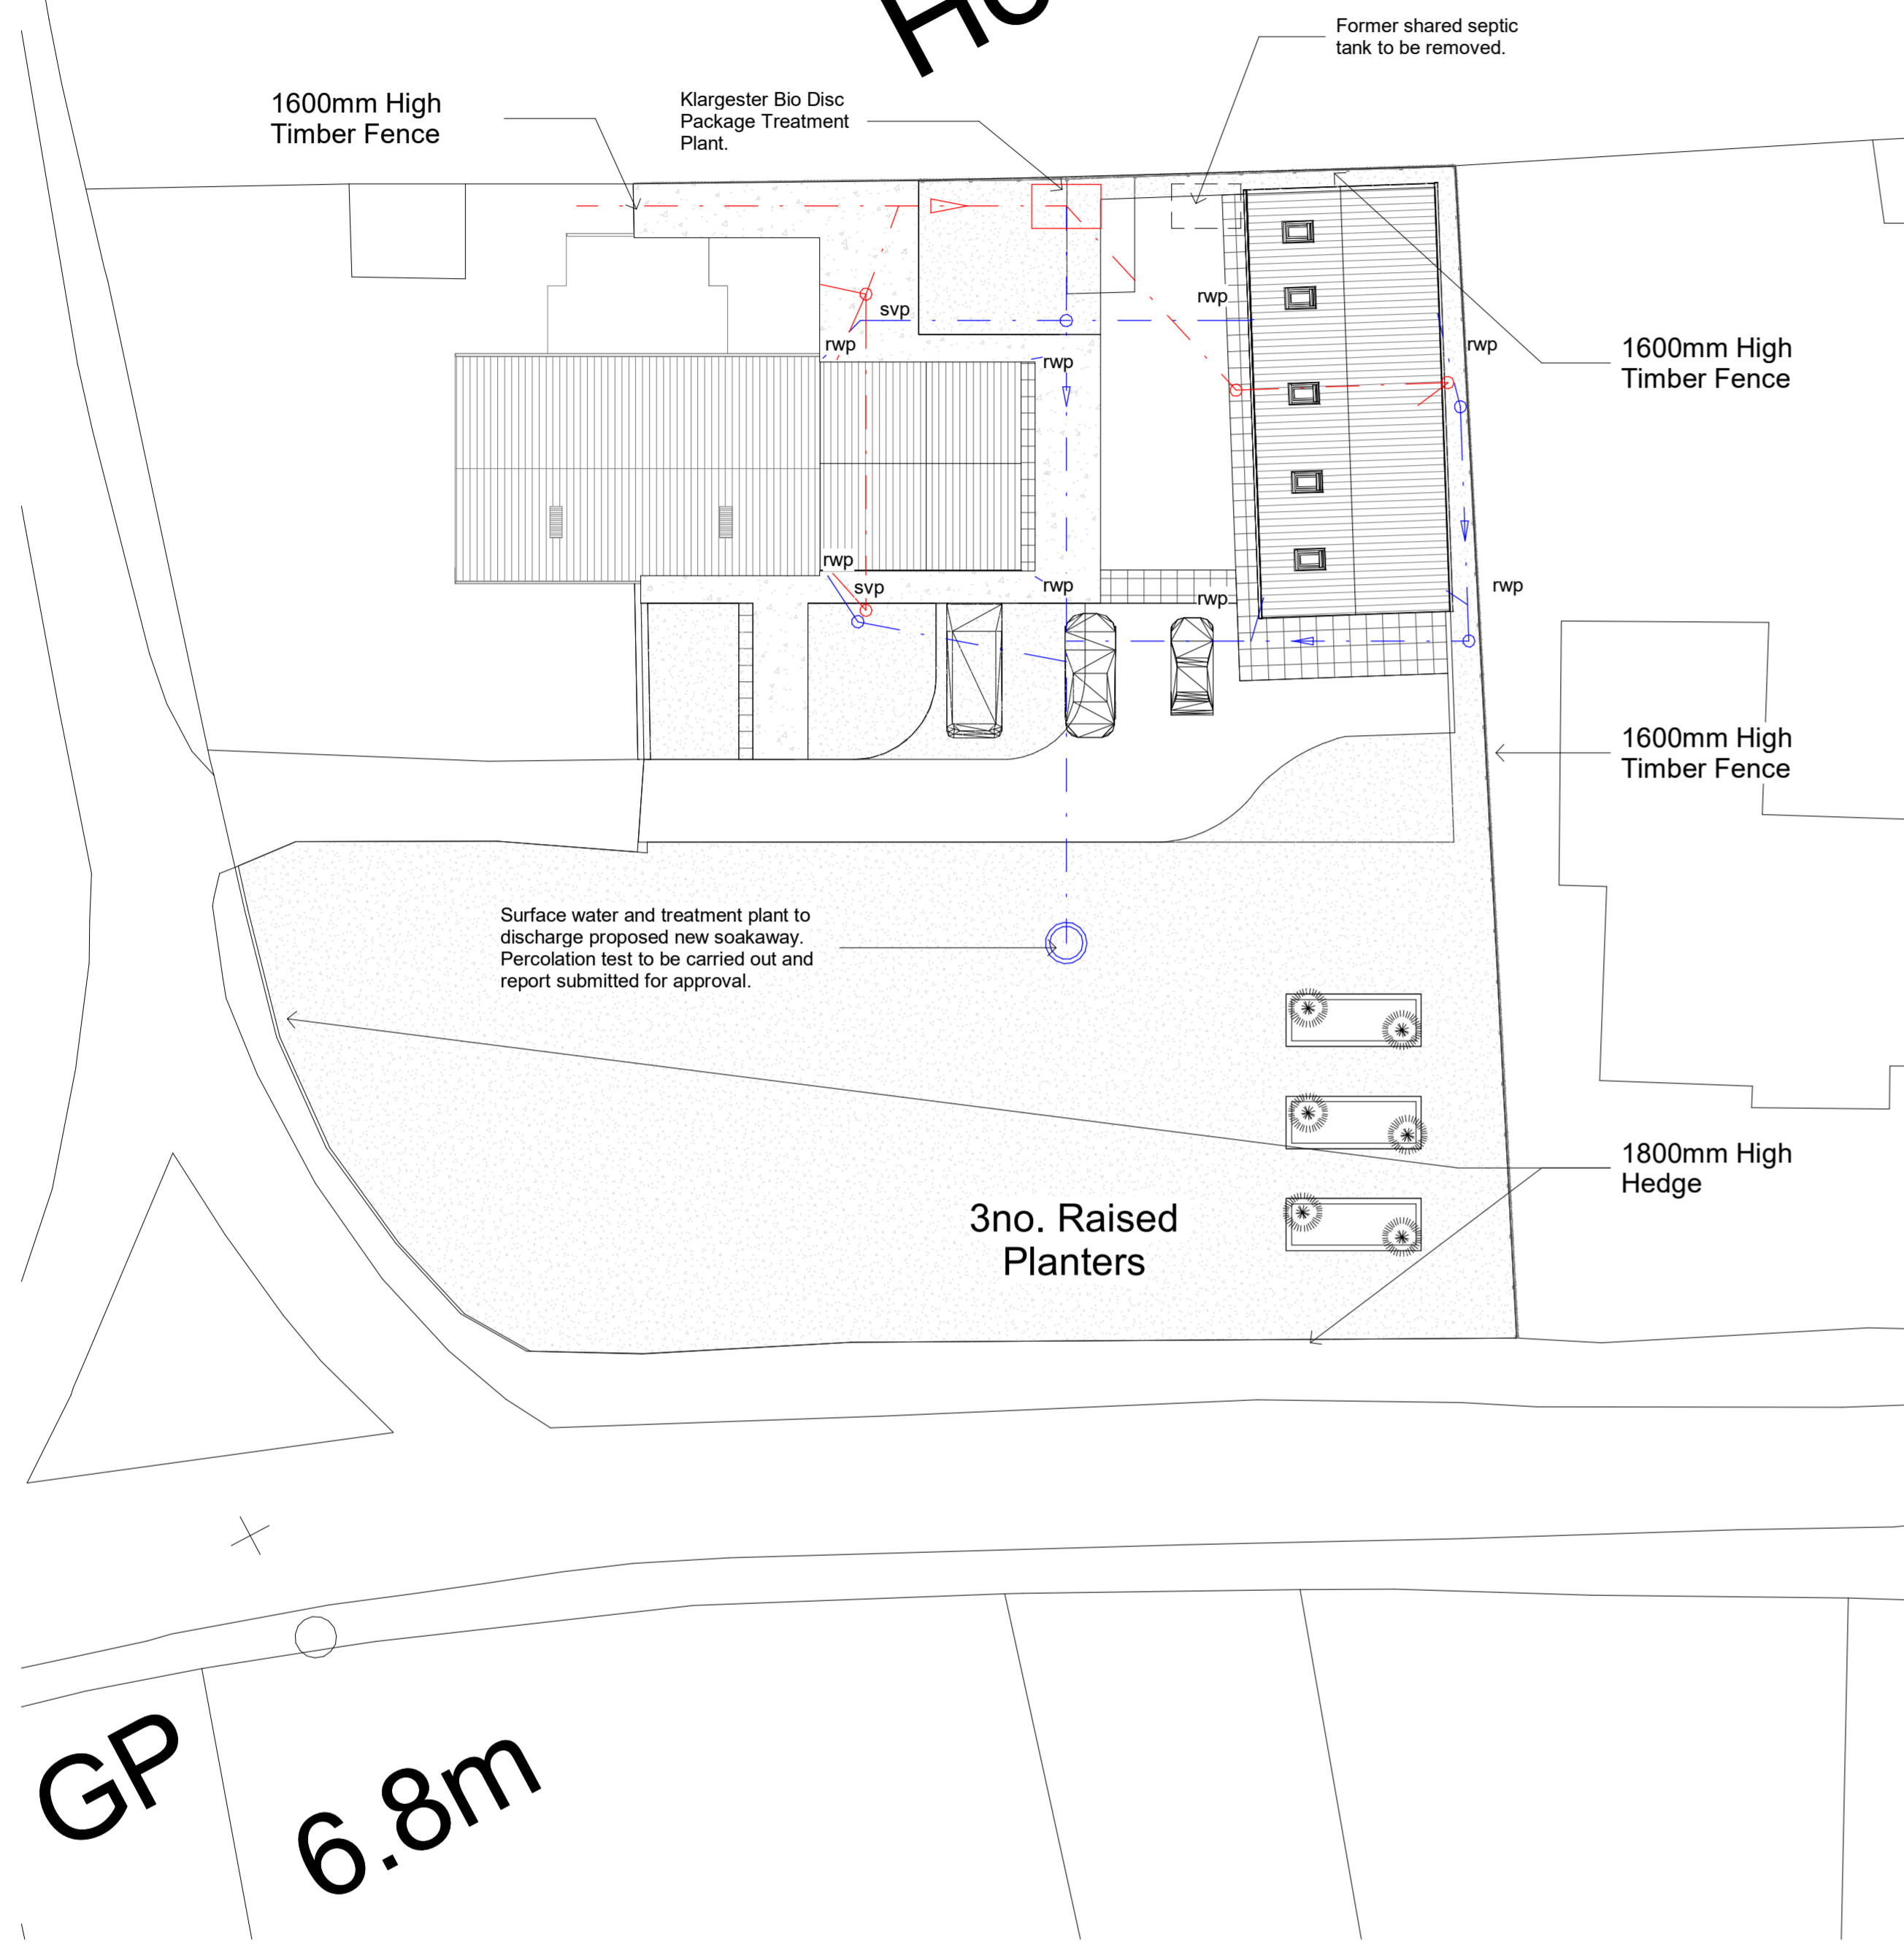

Block Plan
1 : 200

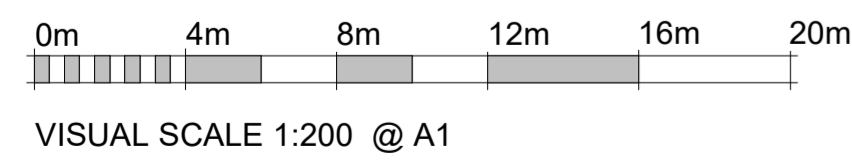

3D View
1 : 1


NOTES
Do not scale from this drawing. Only figured dimensions are to be taken from this drawing.
The contractor must verify all dimensions on site before commencing any work or shop drawings. The contractor must report any discrepancies to the designer before commencing work. If this drawing exceeds the quantities taken in any way, the designer is to be informed before the work is initiated.
Work within The Construction (Design and Management) Regulations 1994 is not to start until a Health and Safety Plan has been produced.

© Copyright
All rights prescribed in Chapter IV of the Copyright and Patents Act 1988 have been generally asserted.


Rev.	Description	By	Date	Chd	Chd Date



KLARGESTER BIO DISC TREATMENT PLANT

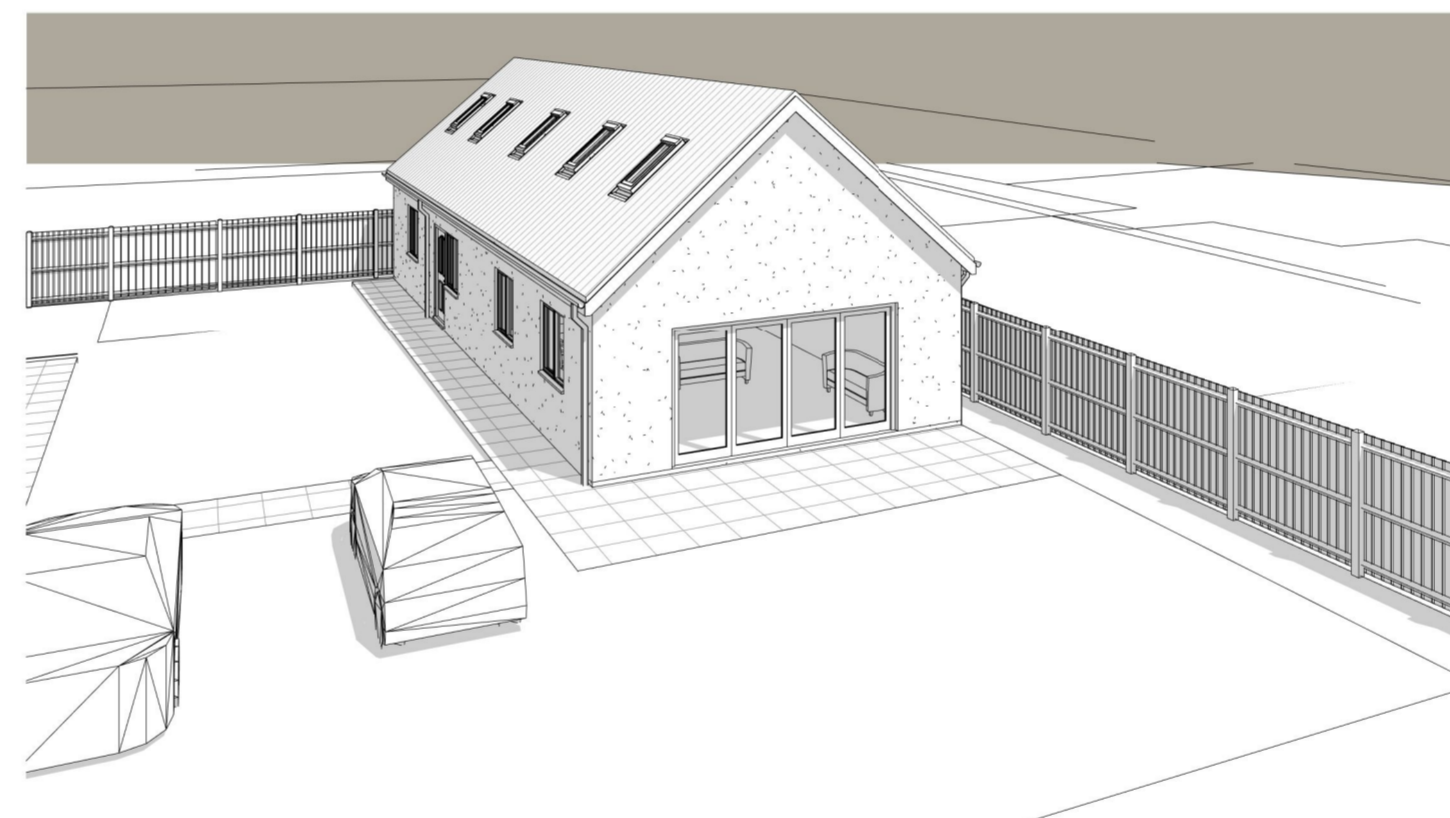


3D View 1

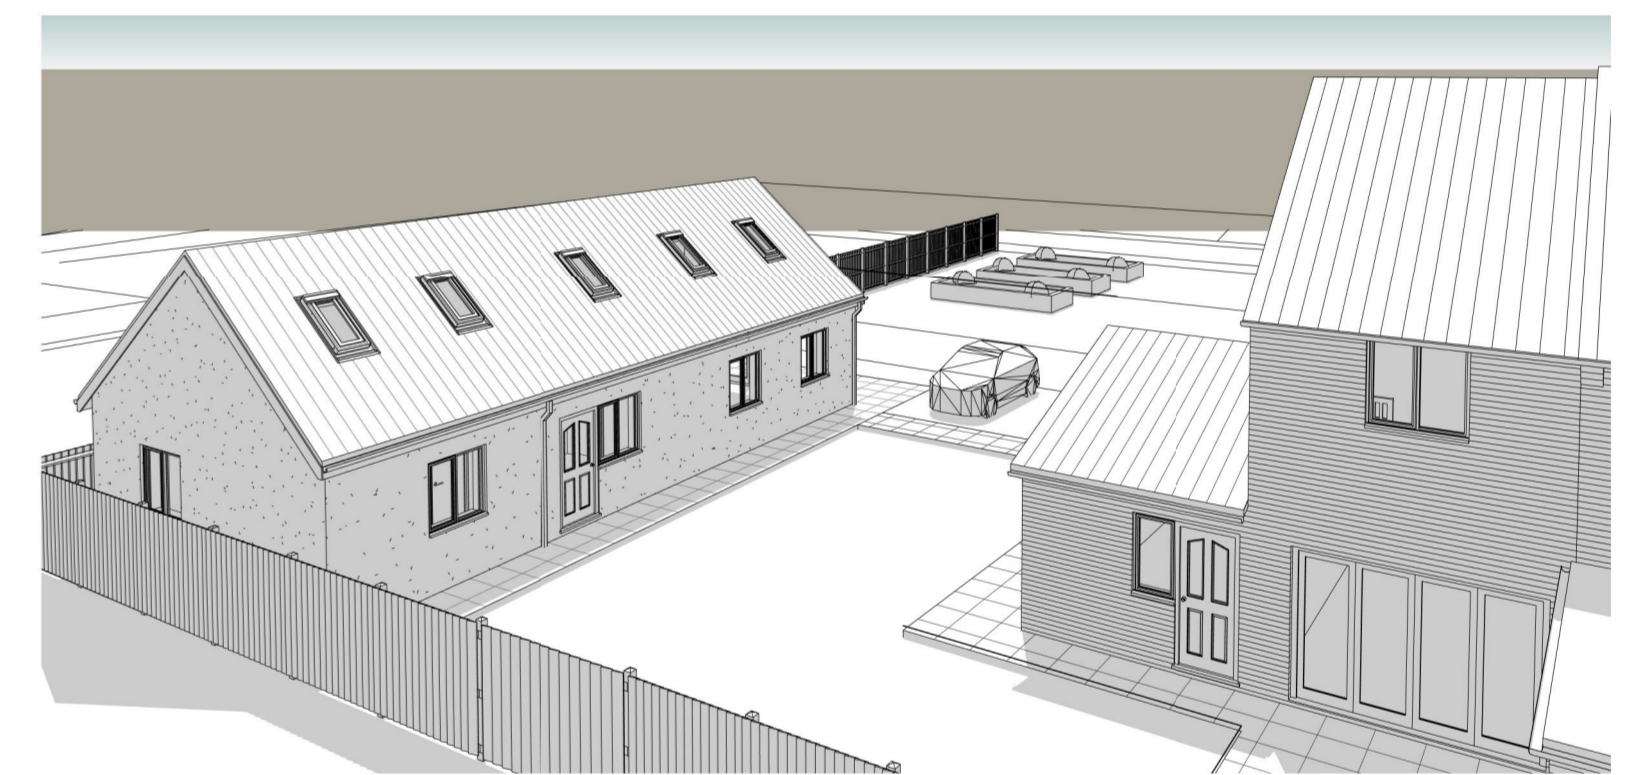

3D View 2



3D View 3

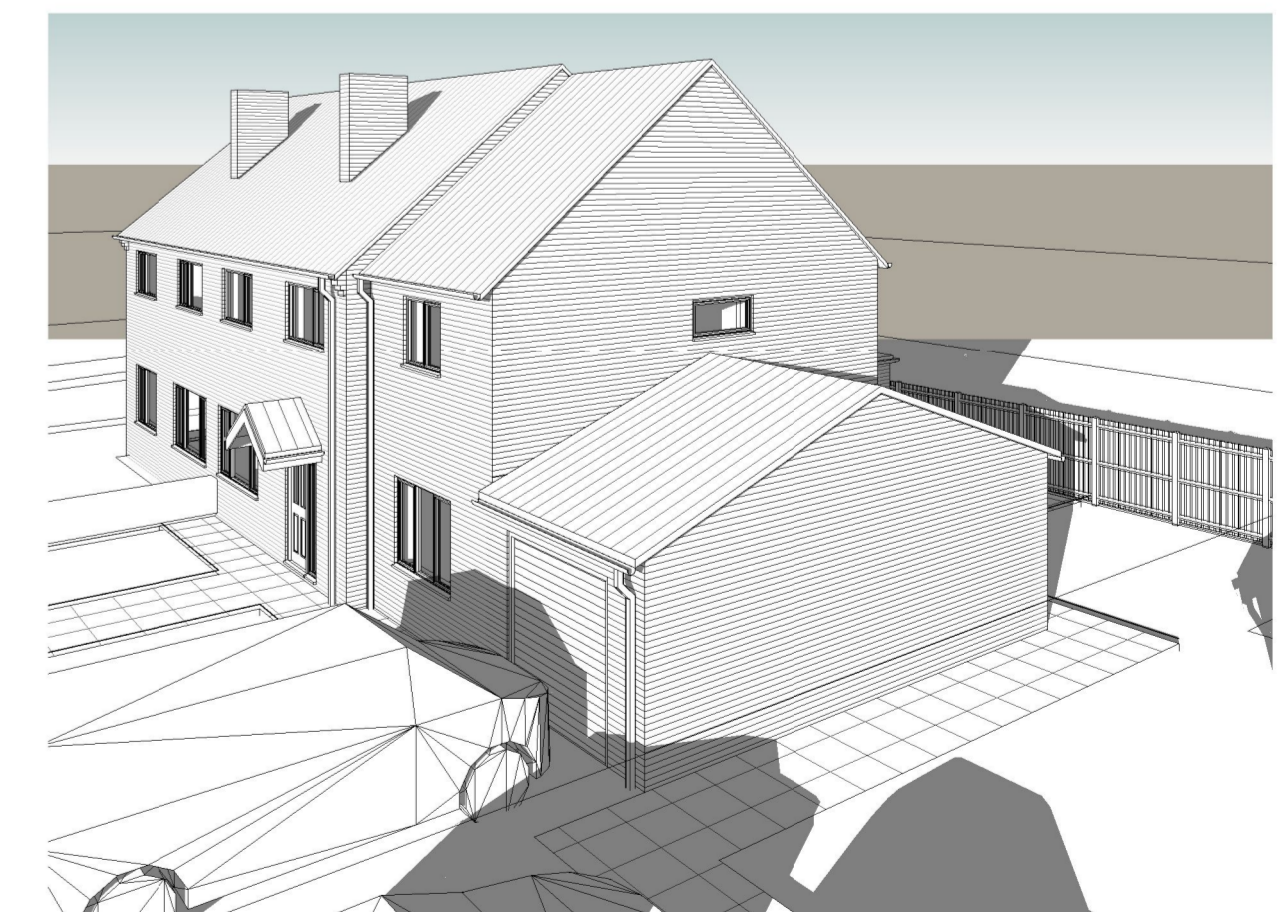

3D Views 4

CLIENT: Mrs. J. Lattimore
PROJECT: Proposed Extension and Alterations to Birch House and Erection of Annexe No. 2 Main Road, Newholme, East Yorkshire

DWG. TITLE: Block Plan, General Site Drainage and 3D Images as Proposed

SCALE: As indicated
DRAWING STATUS: Feasibility
DRAWN: HAJB
DATE: 28/10/21
PROJECT No: 21170
DWG. No: F203
REV: B



STUDIO OFFICE: Briar Cottage, Clementhorpe Road, Gilberdyke, Brough East Yorkshire, HU15 2UB.
Tel: 01430 448365 Mob: 07870503730

Email: info.aebarchitecture@gmail.com
Web: www.aebarchitectureanddesign.com