



FRONT ELEVATION - 1:100



ELEVATION ON A - 1:100

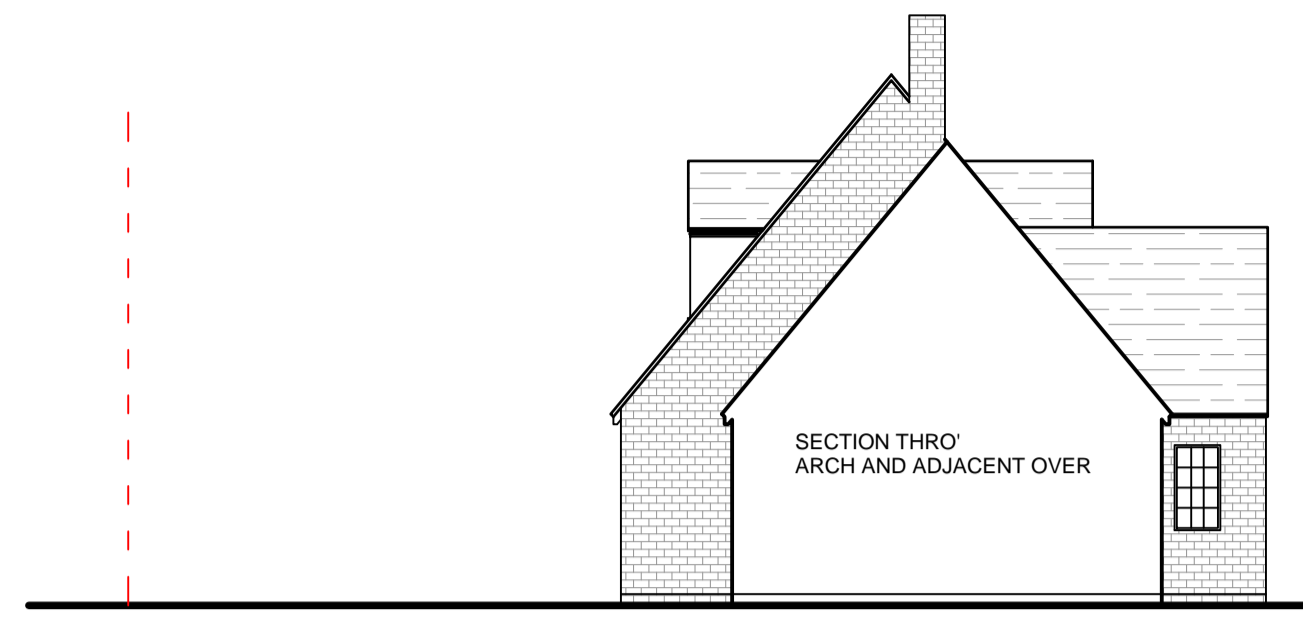


REAR ELEVATION - 1:100

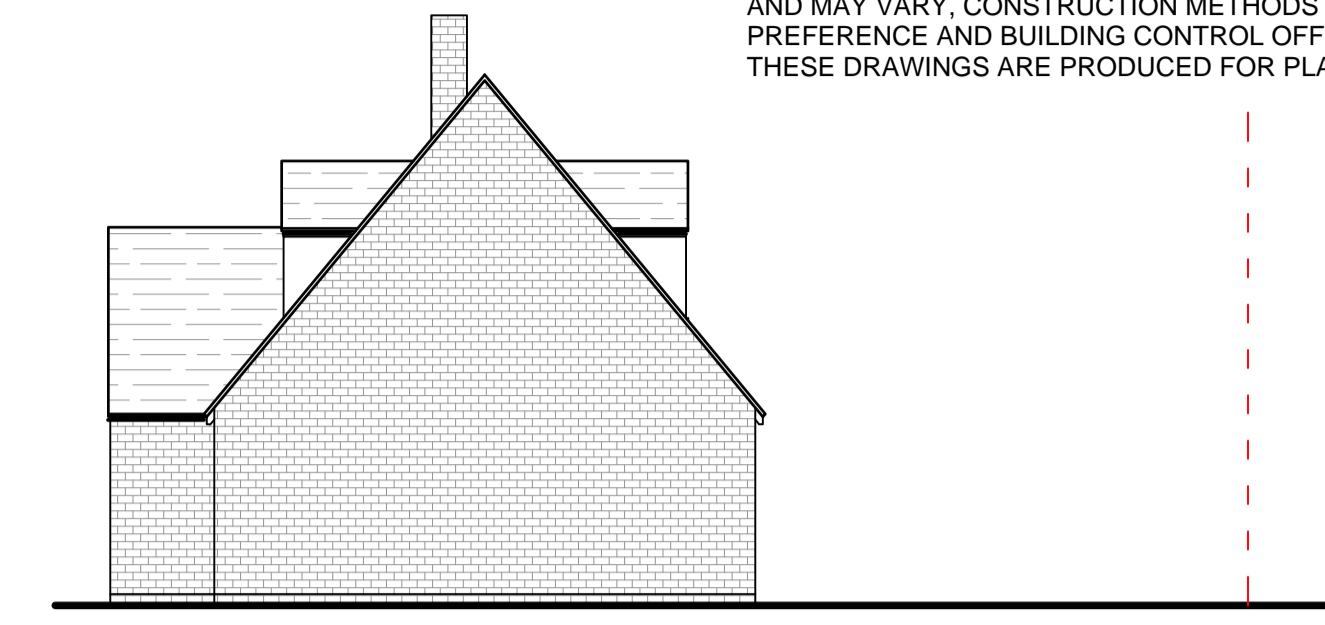


ELEVATION ON B - 1:100

THIS BAR SHOULD SCALE 5M @ 1:100

- NOTES
- 1) ALL DIMENSIONS TO BE CHECKED ONSITE PRIOR TO CONSTRUCTION. (INTERNAL DIMS MAY CHANGE DEPENDING ON EXTERNAL WALL CONSTRUCTION METHOD)
 - 2) A STRUCTURAL ENGINEER MUST BE CONSULTED FOR ALL STRUCTURAL WORKS
 - 3) WORKS TO BE CARRIED OUT BY COMPETENT, QUALIFIED CONTRACTORS
 - 4) ALL WORKS TO BE CARRIED OUT UNDER A LOCAL AUTHORITY BUILDING NOTICE. ALL BUILD NOTES ARE GIVEN BASED ON STANDARD BUILDING REGULATIONS DETAILS AND MAY VARY. CONSTRUCTION METHODS MAY VARY ACCORDING TO BUILDERS PREFERENCE AND BUILDING CONTROL OFFICER REQUIREMENTS. THESE DRAWINGS ARE PRODUCED FOR PLANNING ONLY.

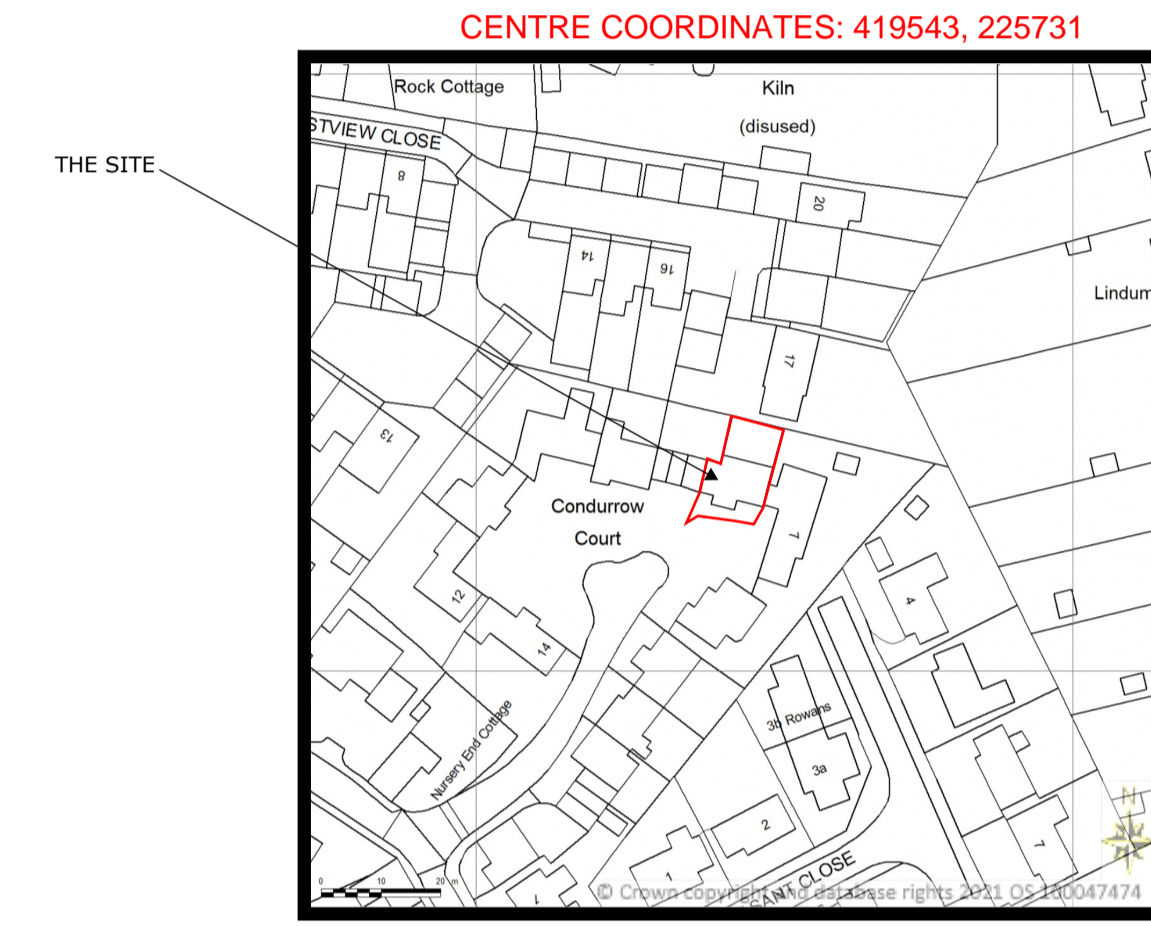


SITE LOCATION PLAN 1:1250

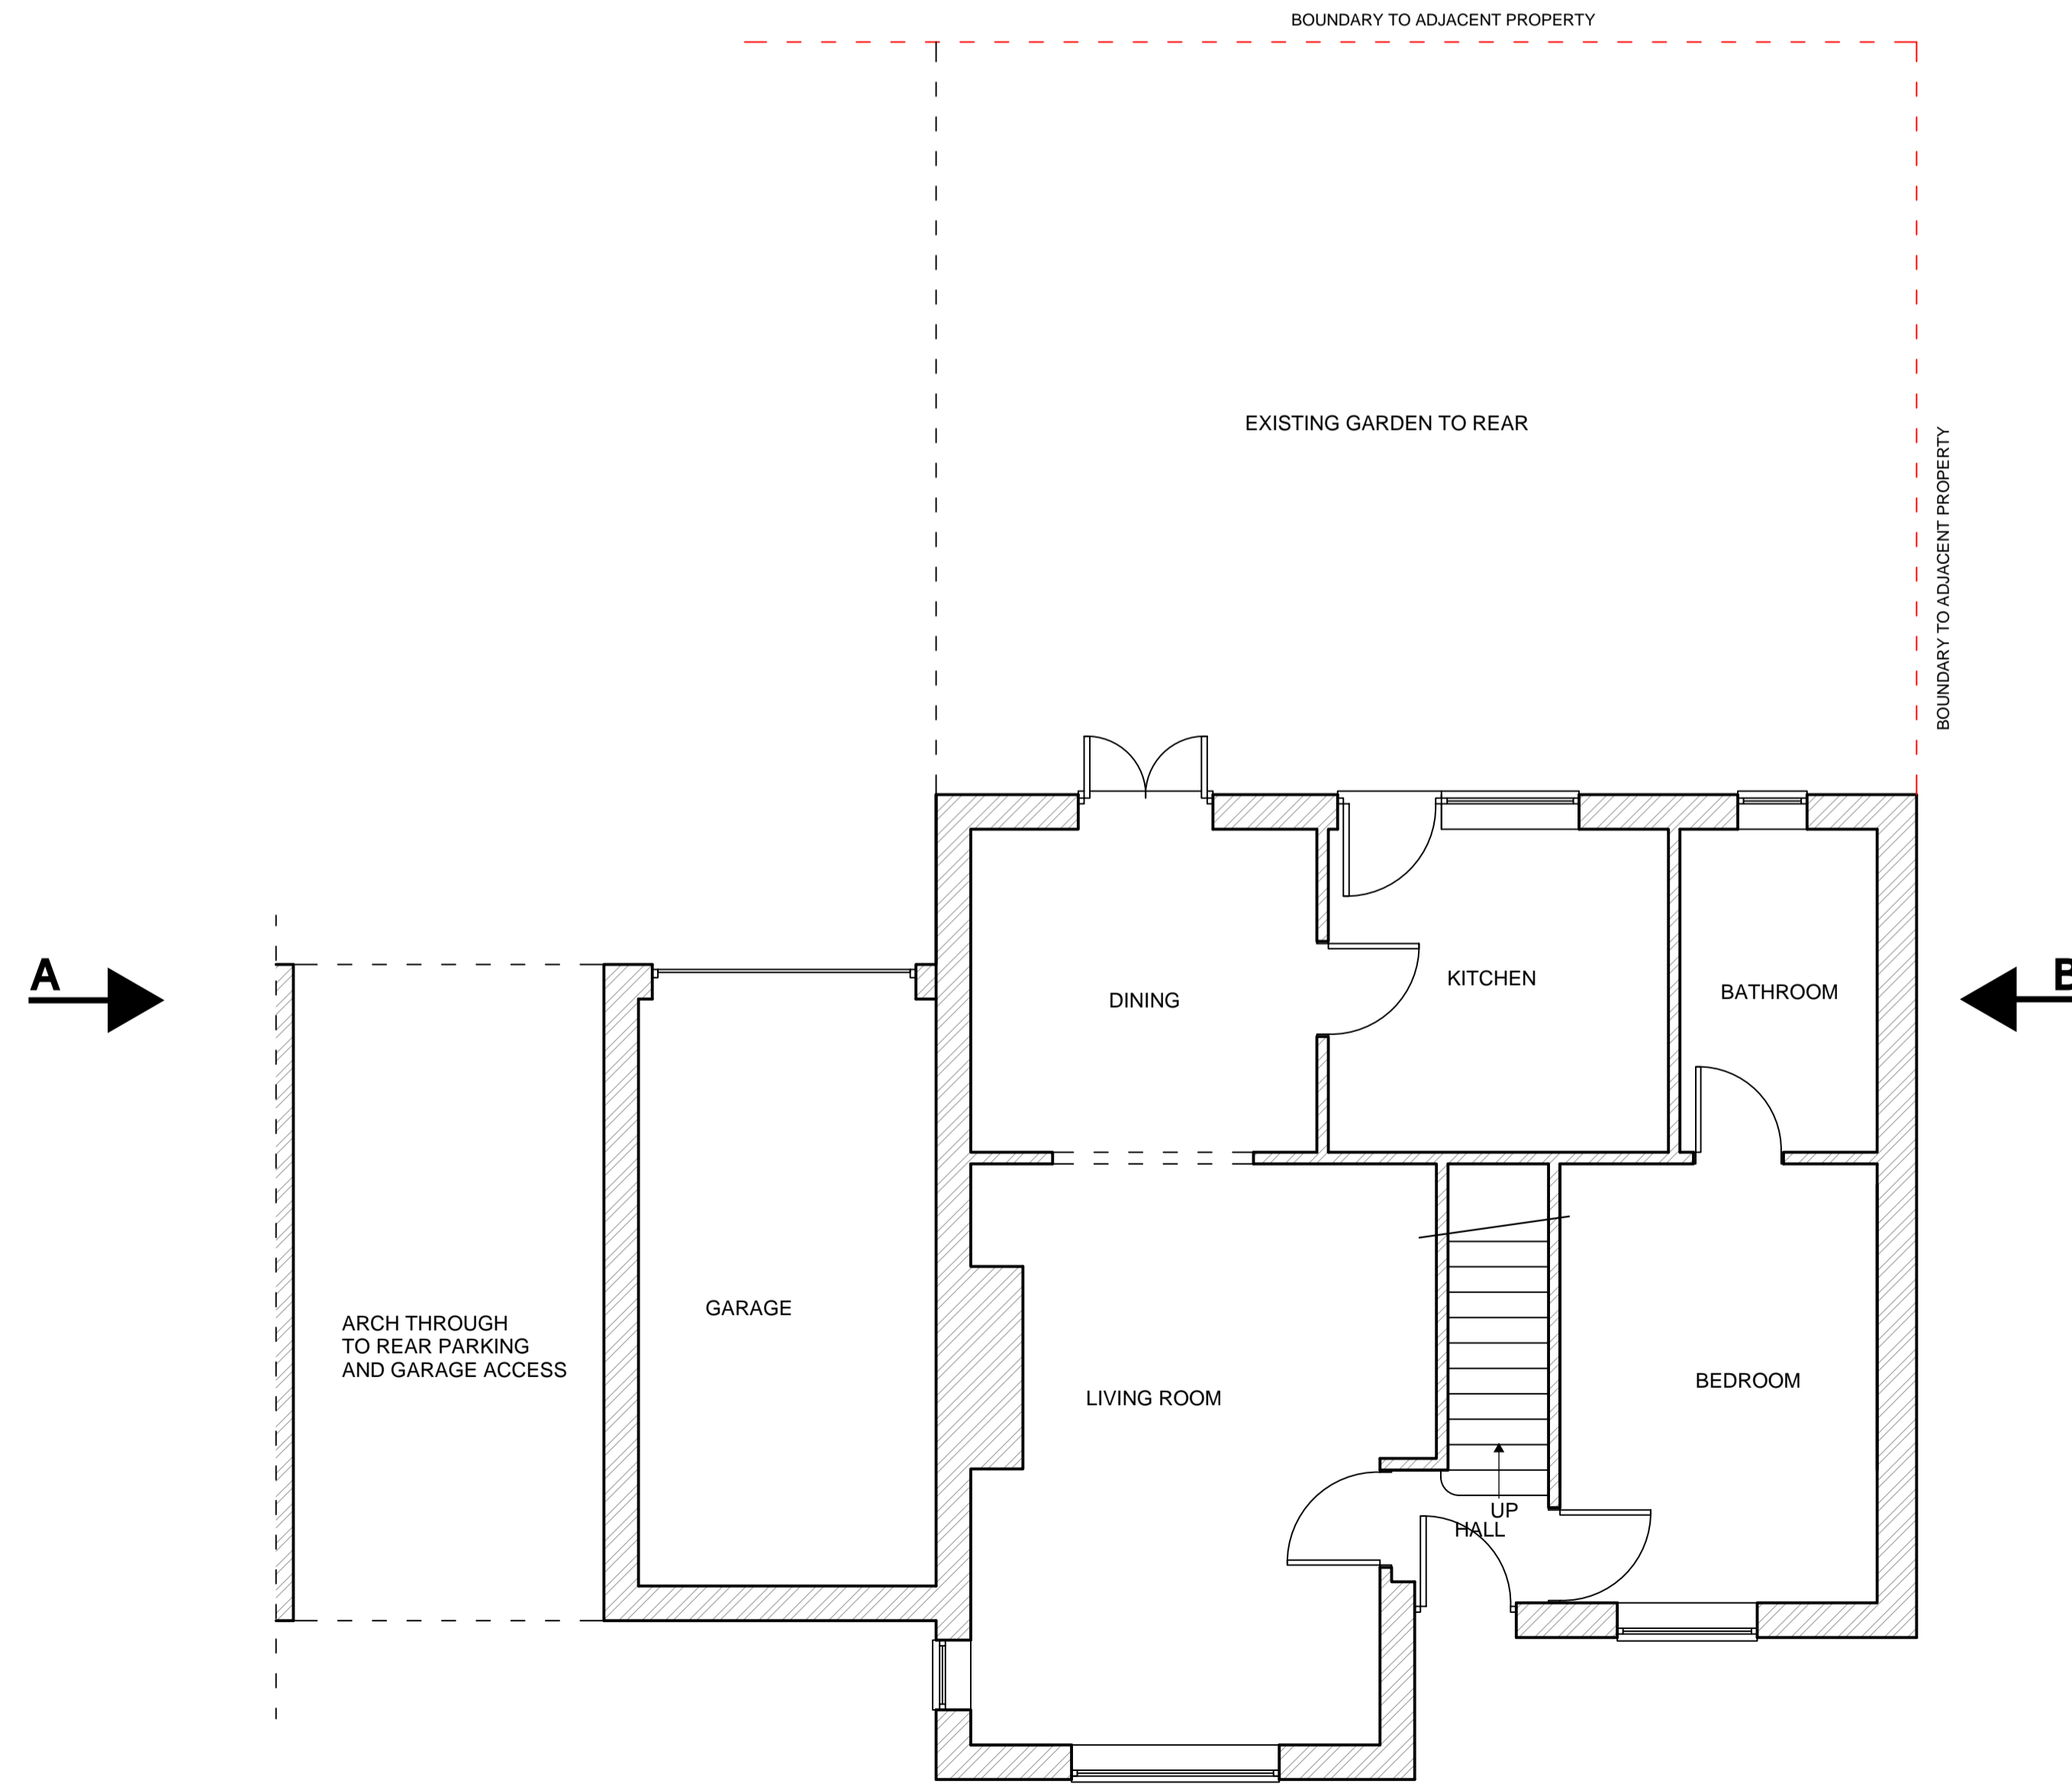


AS EXISTING GROUND FLOOR PLAN - 1:50

THIS BAR SHOULD SCALE 5M @ 1:50

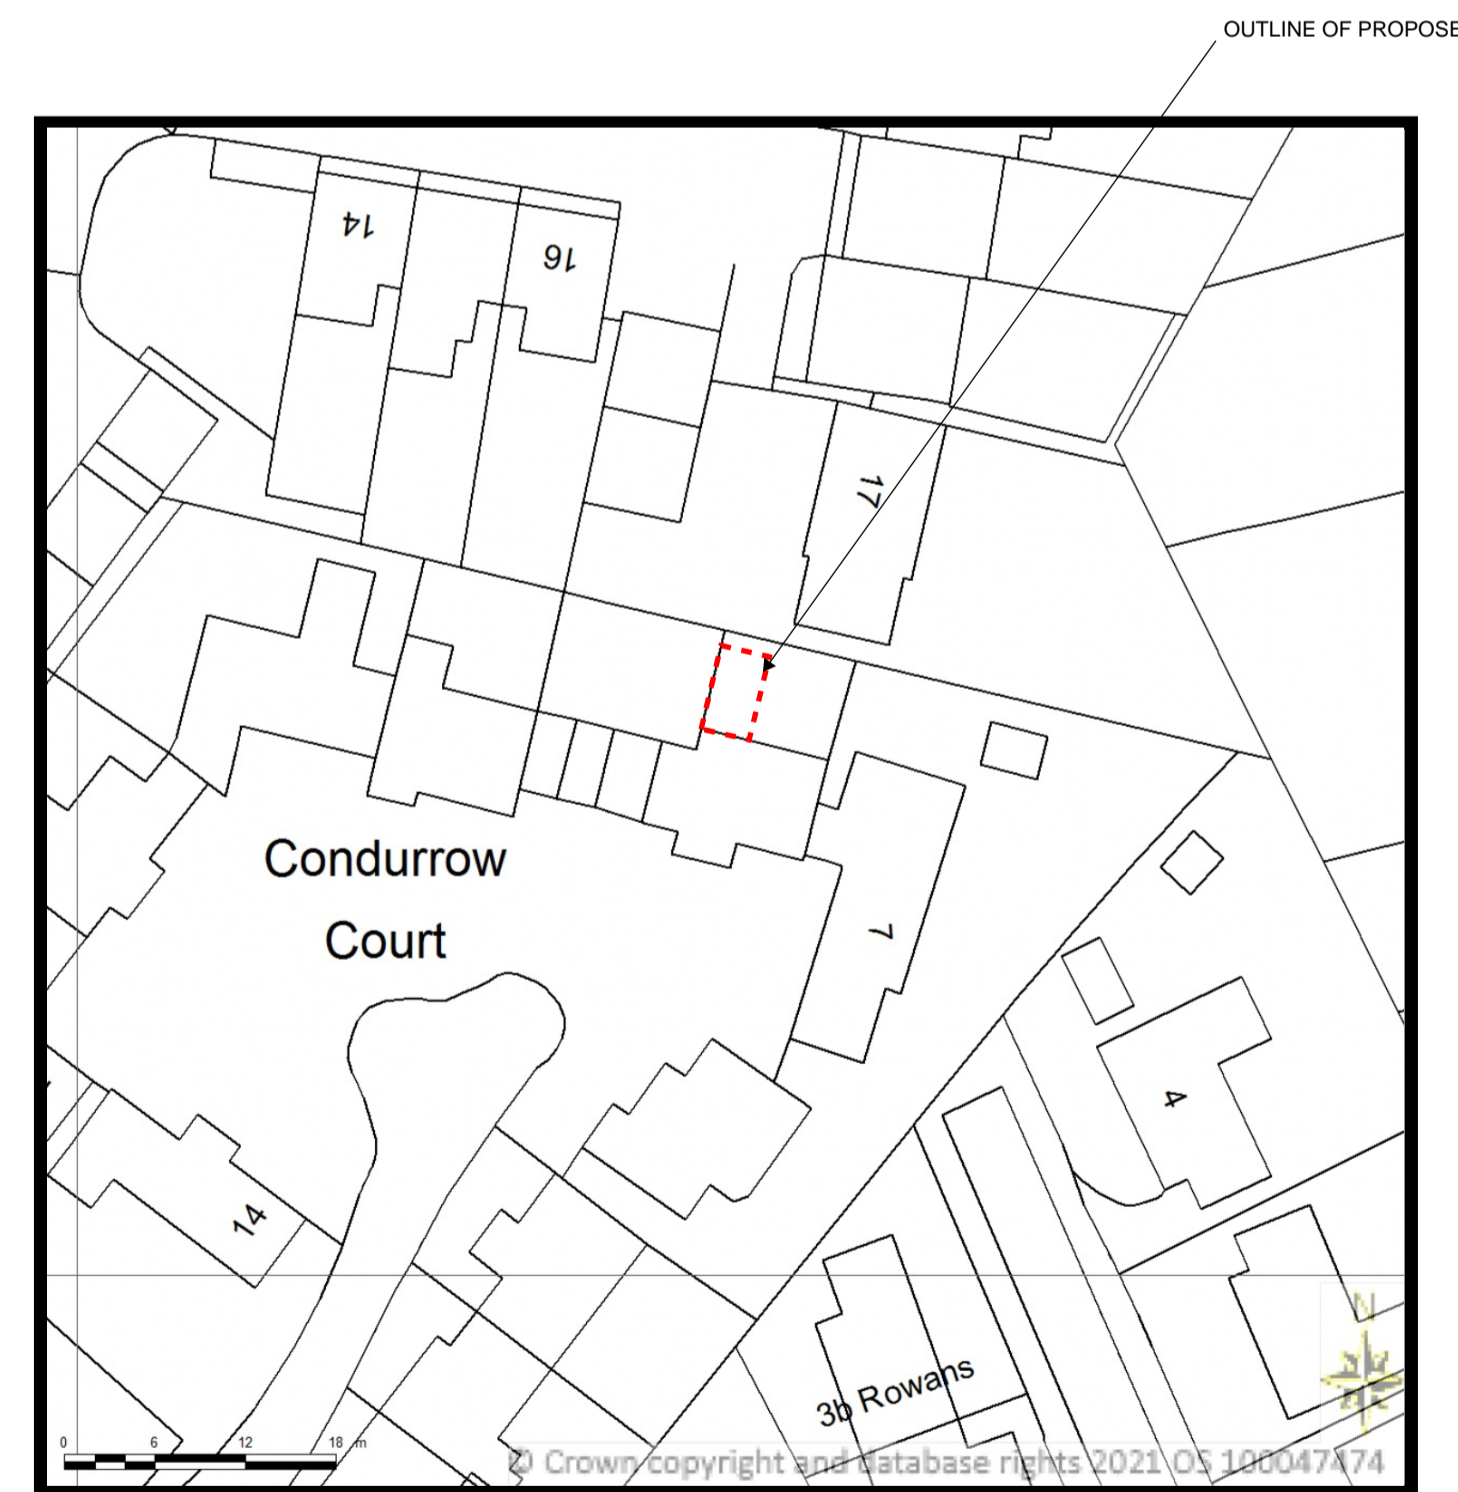

BLOCK PLAN 1:500

FOR PLANNING ONLY



HOME PLAN
DRAFTING SERVICES

ARCHITECTURE PLANNING DESIGN

07950283576 07584082621
briony@homeplanservices.co.uk glenn@homeplanservices.co.uk

CLIENT/PROJECT:
MR & MRS SMITH
PROPOSED EXTENSION AND ALTERATIONS TO 8 CONDURROW COURT, STOW ON THE WOLD GLOS GL54 1LX

TITLE:
AS EXISTING PLANS AND ELEVATIONS INCLUDING SITE LOCATION AND BLOCK PLAN

SCALE:
1:1250, 1:500, 1:100 AND 1:50 @ A1

DATE:
DEC 2021

SM-8CC-SOW-G-001