

SELF-SERVICE WASH SCREEN DETAILS

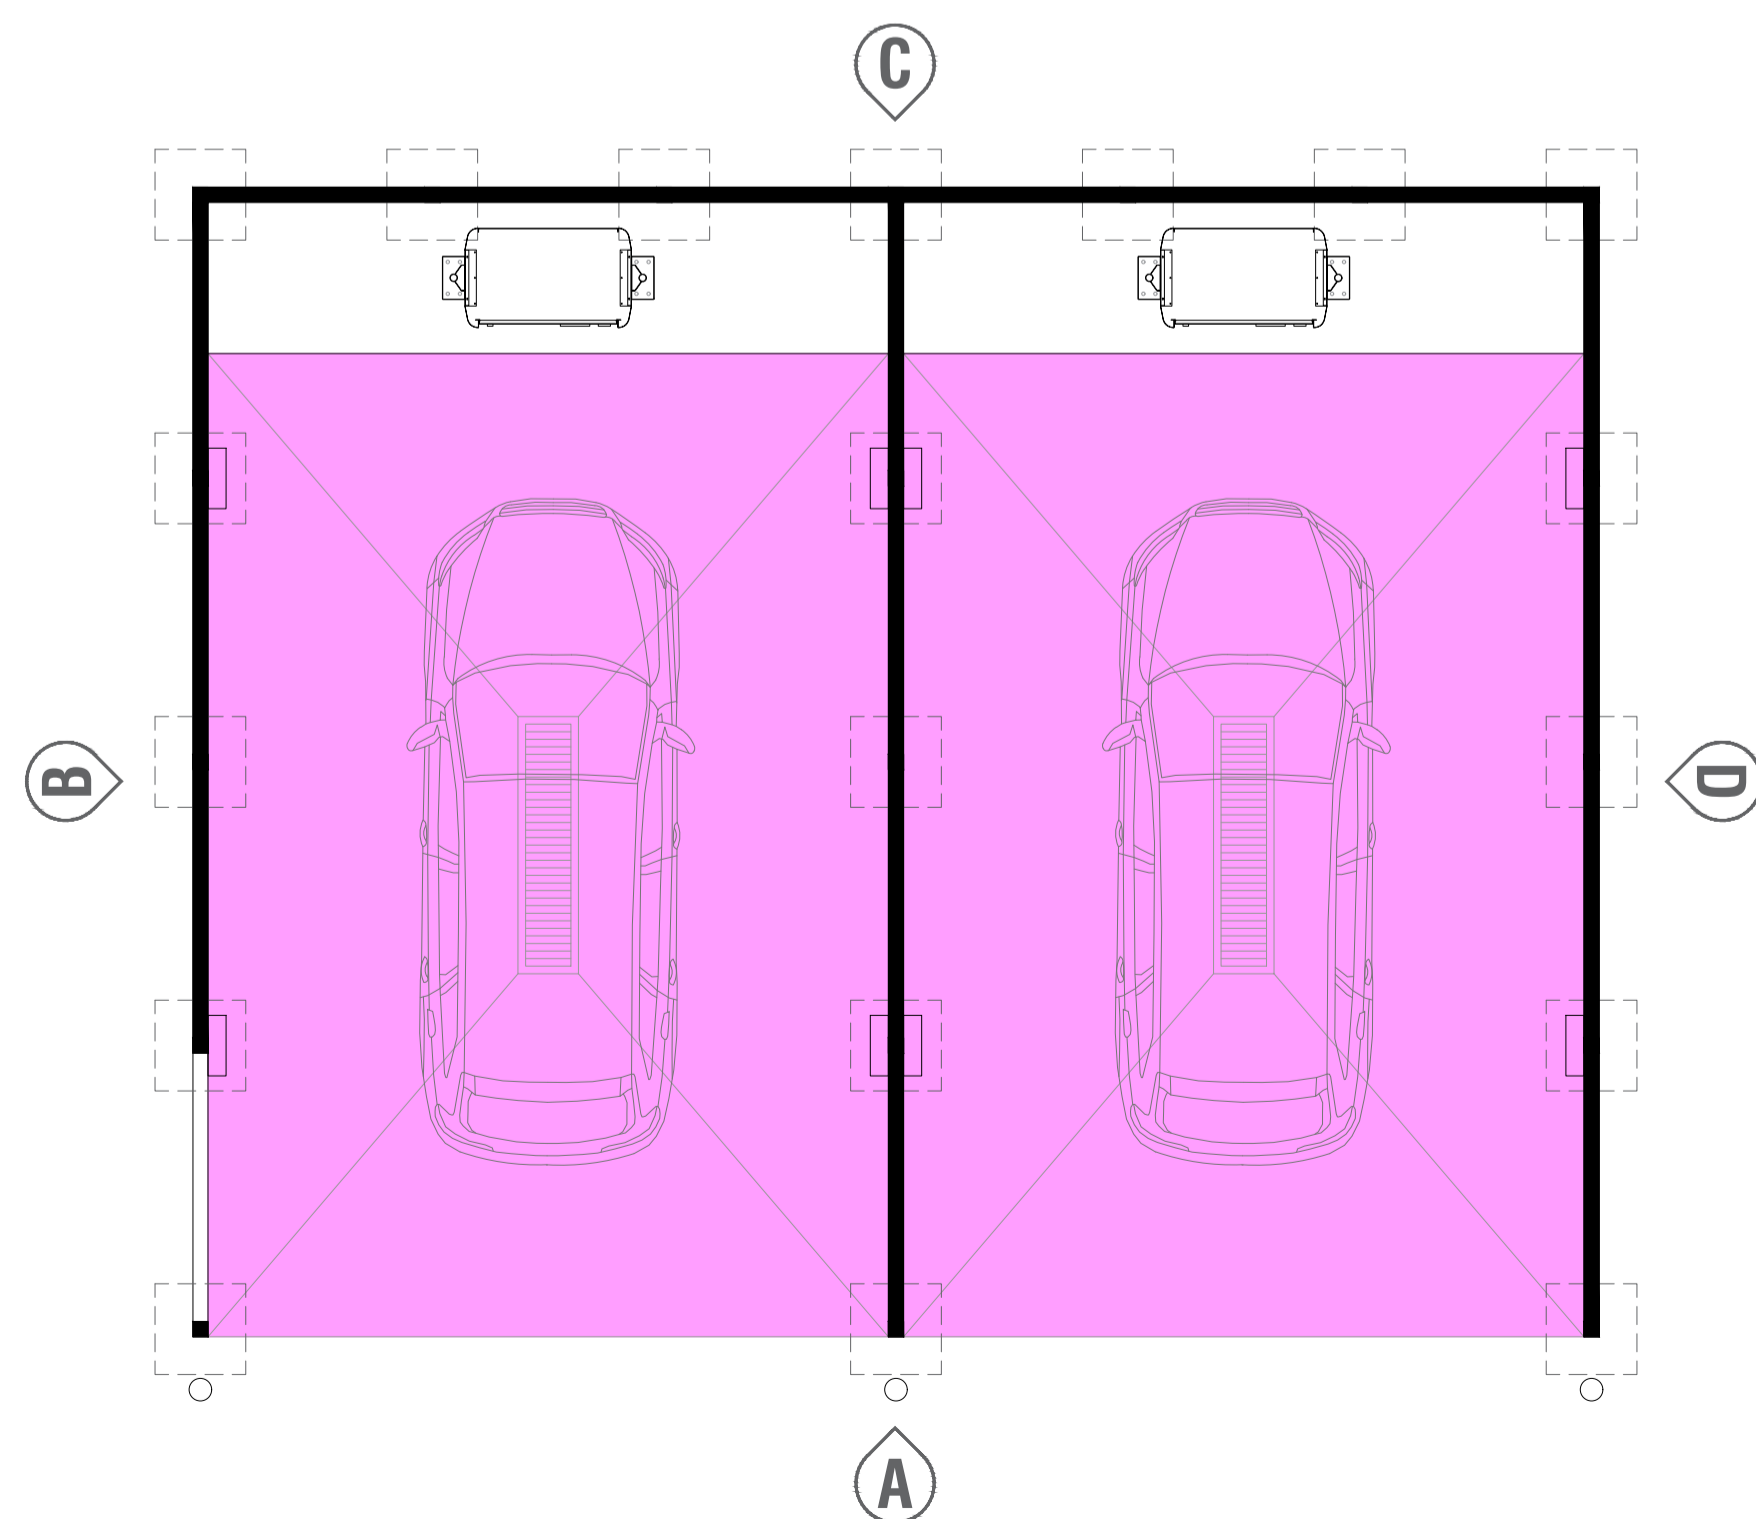
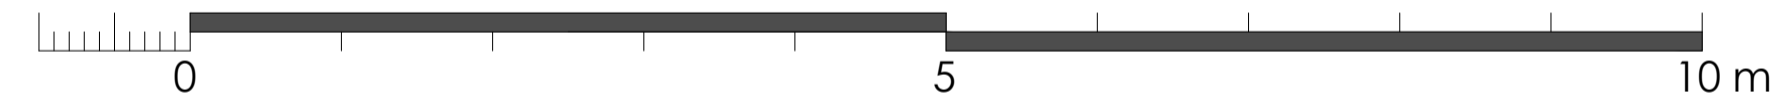


ILLUSTRATION OF COMPLETED TYPICAL WASH BAY (GLAZED SCREENS)

REVISIONS:

REV	NOTE	DATE

NOTES:

Hard copy prints may not scale accurately. All levels are in metres and dimensions in millimetres and unless specified otherwise. To be read in conjunction with all other relevant drawings and specifications.

This site has not been surveyed and is based on data supplied by others. Whist effort is made accuracy cannot be guaranteed.

Local Planning Authority:
Cotswold District Council

PLANNING APPLICATION
FS253 FOSSEWAY 2021

CLIENT	mfg		
PROJECT	FORMATION OF 2 no. SELF-SERVICE CAR WASH BAYS		
ADDRESS	FOSSEWAY SERVICE STATION LOWER SLAUGHTER BOURTON ON THE WATER GLOUCESTERSHIRE, GL54 2EY		
TITLE	SELF-SERVICE CAR WASH SCREEN DETAILS		
SCALE	1:100 @ A1	JOB NO	21914-58
DRAWN	FE	DWG NO	PA06
DATE	15/12/2021	REVISION	DATE
CHECKED	DATE	REVISION	DATE

ADCOCK ASSOCIATES
8th House, Birmingham Road, Stratford-upon-Avon, CV37 0AQ
+44(0)1789 414202 enquiries.adcockassociates@gmail.com

DESIGN ARCHITECTURE PROJECT MANAGEMENT