



REVISIONS:

REV	NOTE	DATE


NOTES:

Hard copy prints may not scale accurately. All levels are in metres and dimensions in millimetres and unless specified otherwise. To be read in conjunction with all other relevant drawings and specifications.

This site has not been surveyed and is based on data supplied by others. Whist effort is made accuracy cannot be guaranteed.

Local Planning Authority:
Cotswold District Council

EXISTING SITE LAYOUT

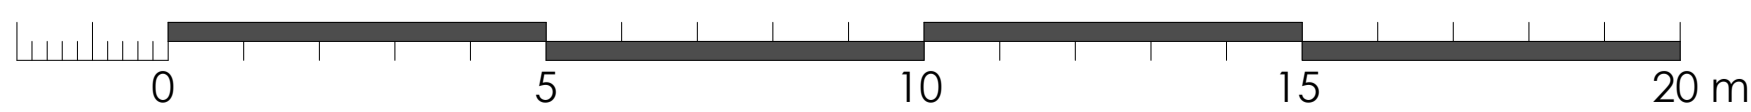

PLANNING APPLICATION
FS253 FOSSEWAY 2021

CLIENT	mfg
PROJECT	FORMATION OF 2 no. SELF-SERVICE CAR WASH BAYS
ADDRESS	FOSSEWAY SERVICE STATION LOWER SLAUGHTER BOURTON ON THE WATER GLOUCESTERSHIRE, GL54 2EY
TITLE	EXISTING SITE LAYOUT
SCALE	1:100 @ A1
JOB NO	21914-58
DRAWN	FE
DATE	15/12/2021
DWG NO	PA02
CHECKED	
DATE	
REVISION	
DATE	

ADCOCK ASSOCIATES
 8th House, Birmingham Road, Stratford-upon-Avon, CV37 0AQ
 +44(0)1799 414202 enquiries@adcockassociates.com

DESIGN ARCHITECTURE PROJECT MANAGEMENT