


Additional Land
under Applicant
Ownership (blue)

Application
Site (red)

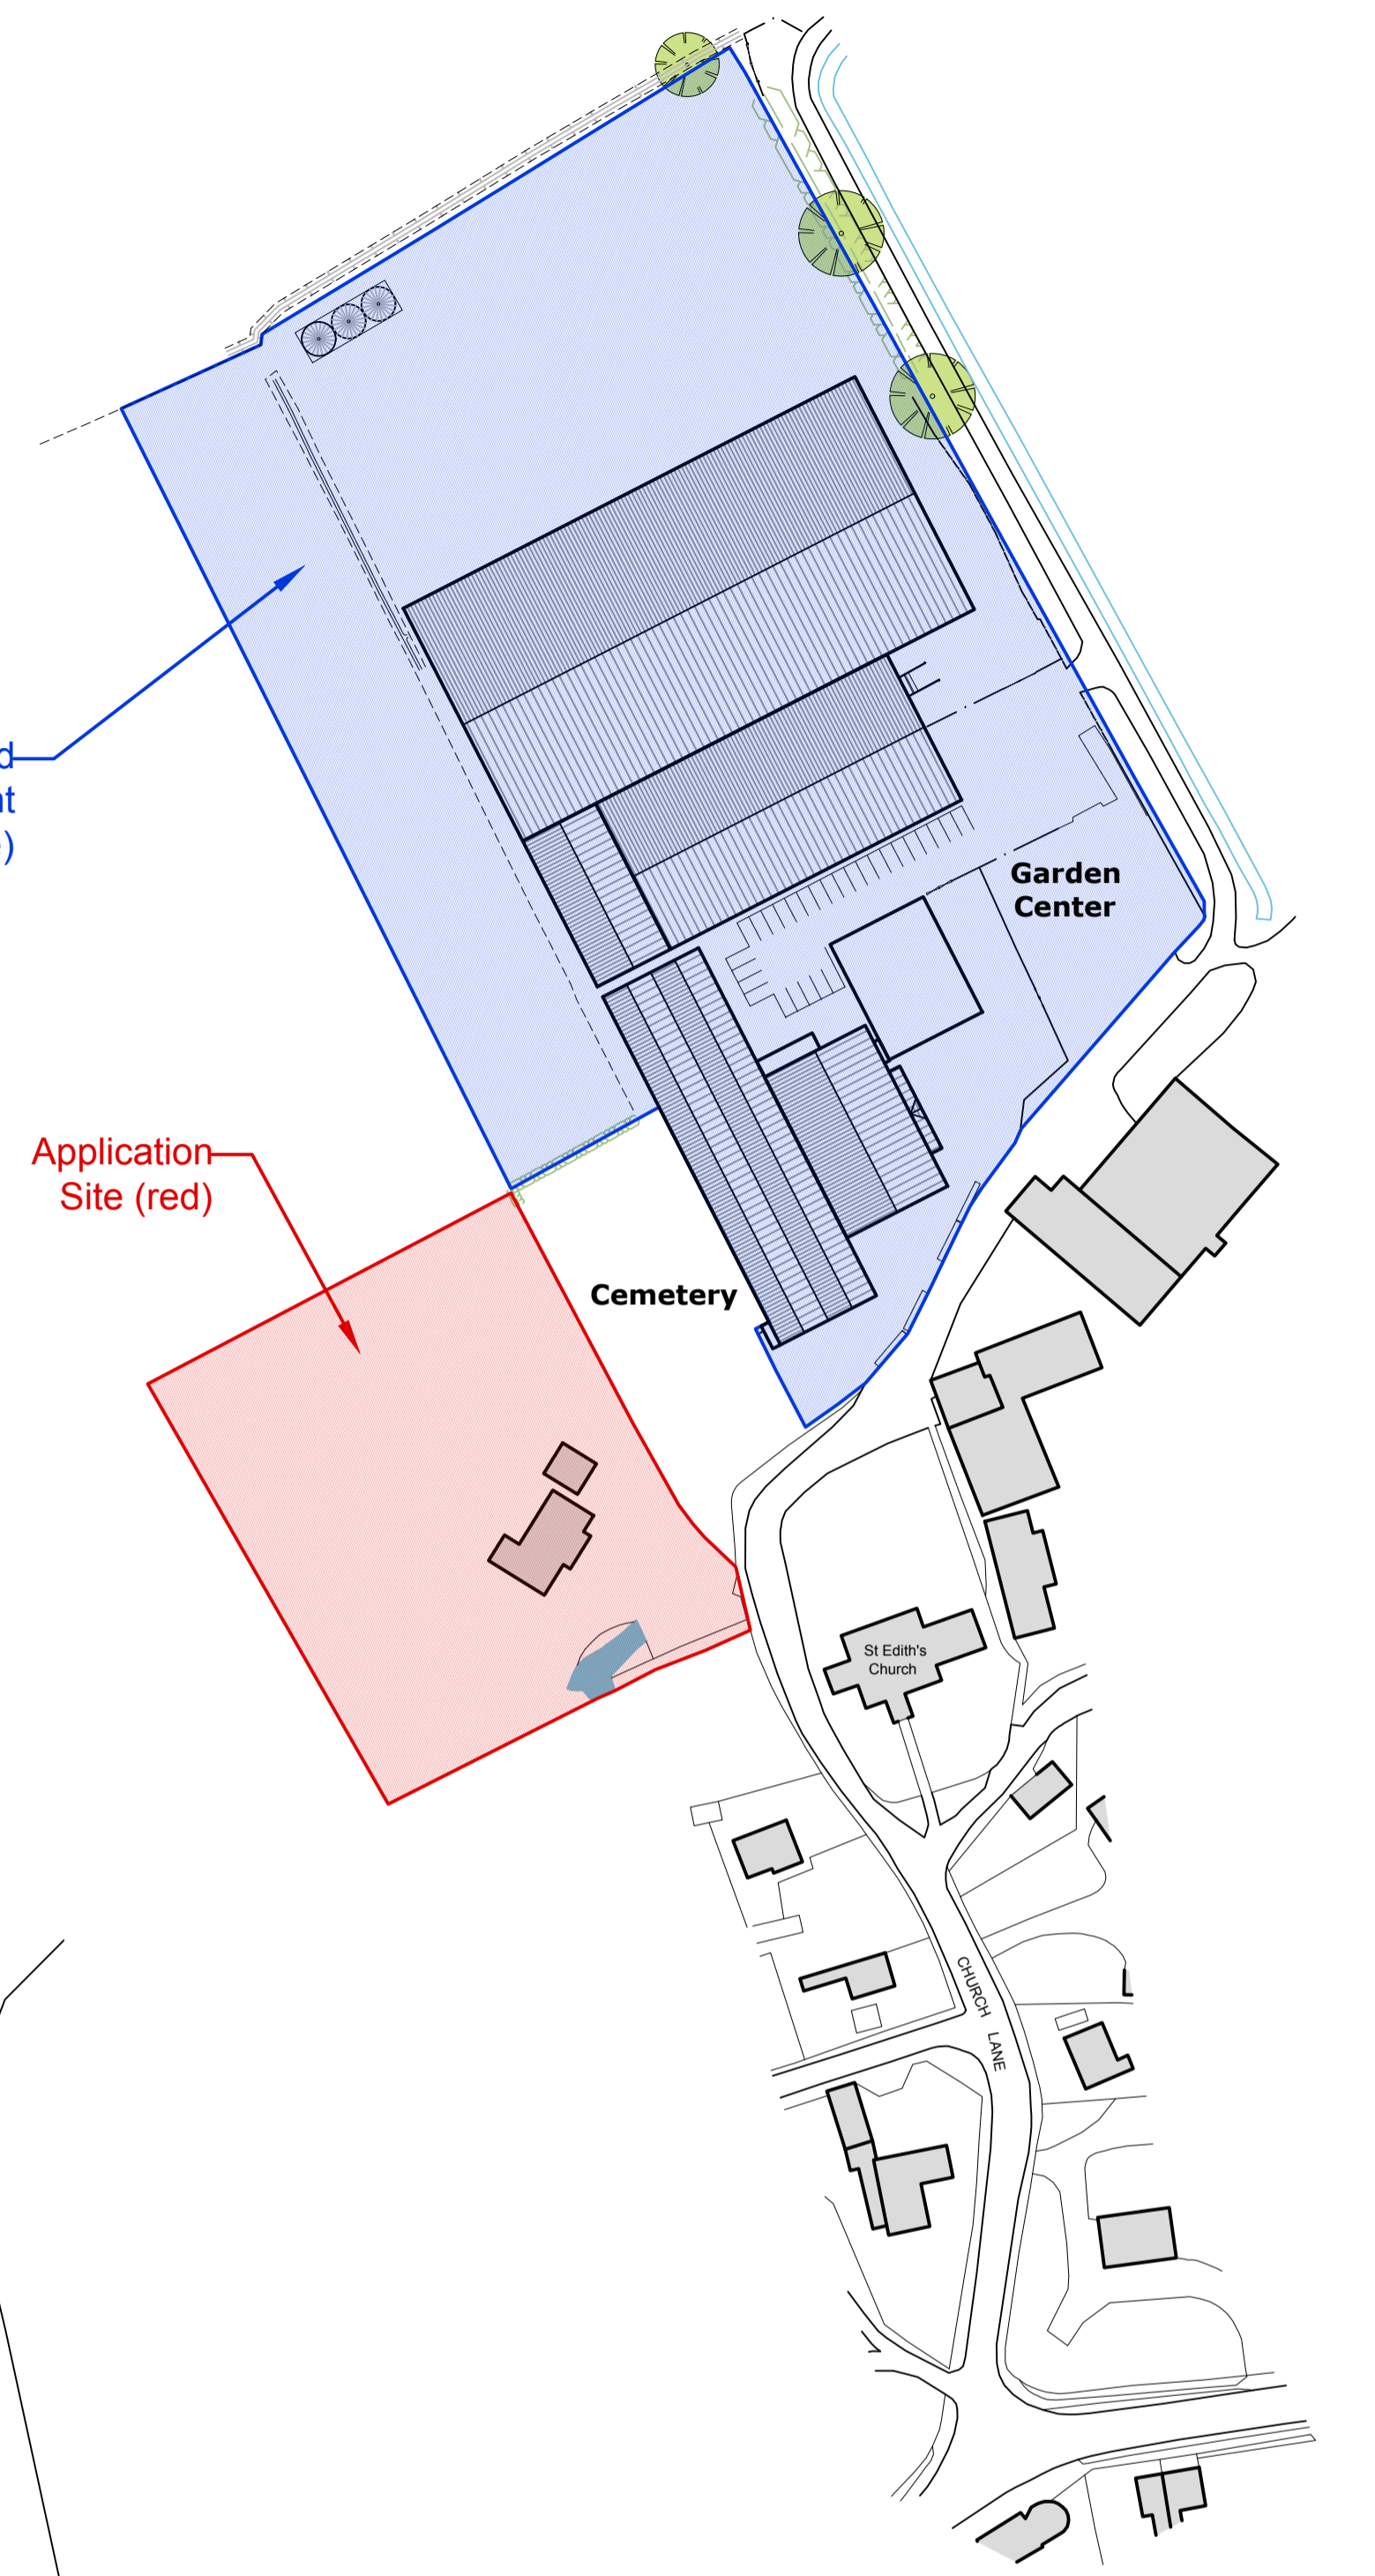

Amendments

SDA
STEVEN DUNN ARCHITECTS

T: 01526 860757 E: steve@stevendunnarchitects.co.uk
HADLEIGH HOUSE, HIGH STREET, WALCOTT, LINCOLN, LN43SN

PROJECT DETAILS

Proposed Alterations to Convert Existing
House into Office Accommodation at
Church Lane, Anwick,
Sleaford, NG34 9SS

CLIENT

J Parker Dutch Bulbs Ltd.

DRAWING TITLE

Existing Site Location & Block Plan

DATE	DRAWN
November 2021	EB
SCALE	DRNG No.
As Shown @ A1	2679-A1-01

Copyright: This drawing and its entire contents are protected under the Copyright (Designs and Patents) Act 1990, and no portion shall be copied, duplicated, or otherwise reproduced and/or transmitted by any means whatsoever, without the prior written consent of the Author. Do Not scale from this drawing. Work to figured dimensions only. All dimensions are to be checked on site prior to commencement of works. Any discrepancies must be brought to the attention of the Architect prior to commencement of works on site.