




A better way to live

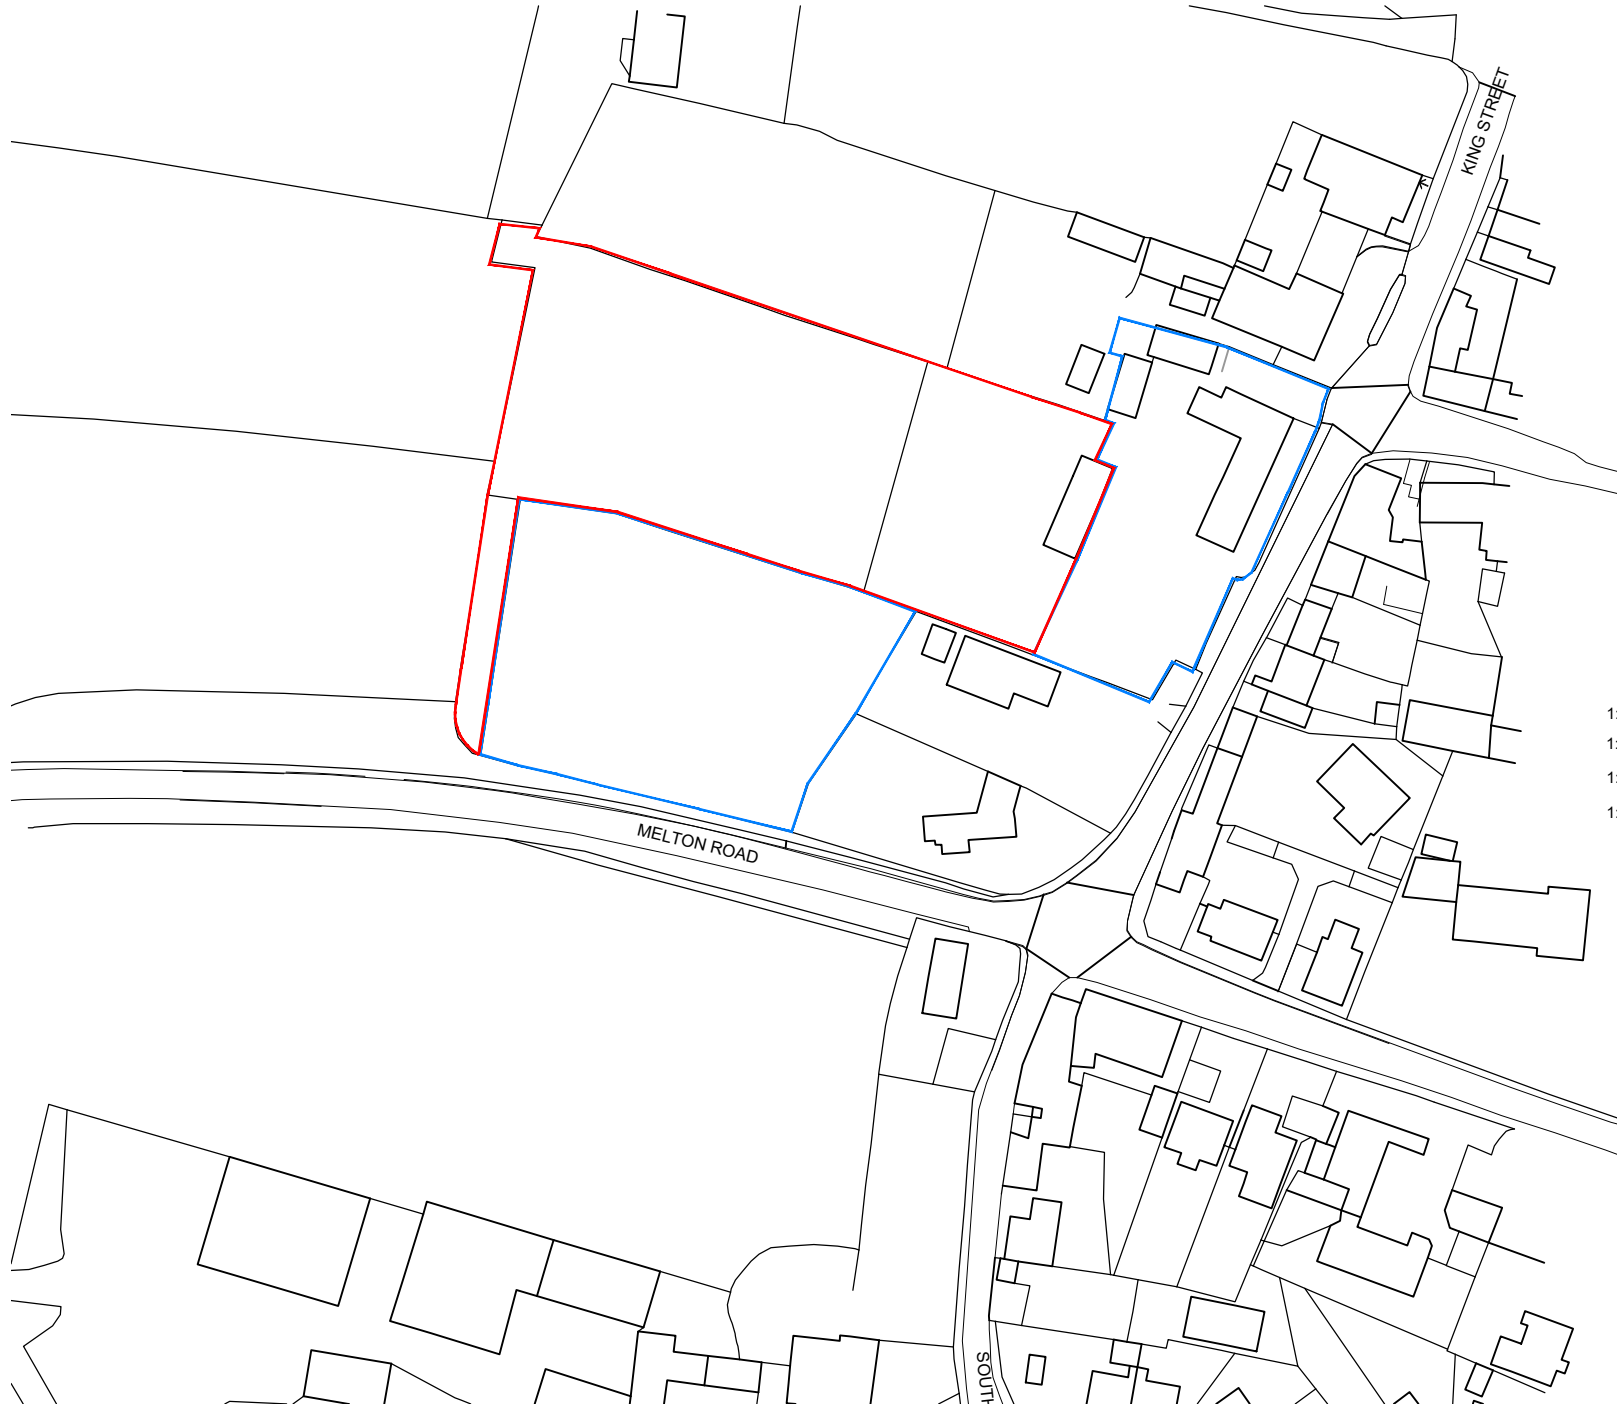


Legend

Application Site Boundary

Other Land in Ownership

FOR GUIDANCE ONLY

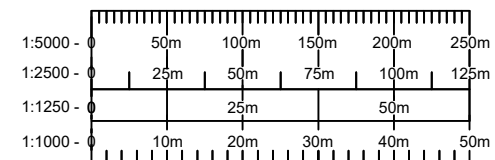

REV	DETAILS	DATE	CHECKED
-----	---------	------	---------



brownhill hayward brown  
chartered architects

01543 254357 - mail@bhbarchitects.co.uk

Barn Conversion and Extension, Scafold

DRAWING NO.

Location Plan

3560- 001

Sirina Projects

REV DATE

/ Jan'20

PLANNING

DRAWN CHECKED SCALE  
LA MC 1:1250 @ A4



The copyright of this drawing and design is vested in the Architect and must not be copied or reproduced without written consent. All dimensions given are to be verified on site by the responsible contractor.

