



Carvynick

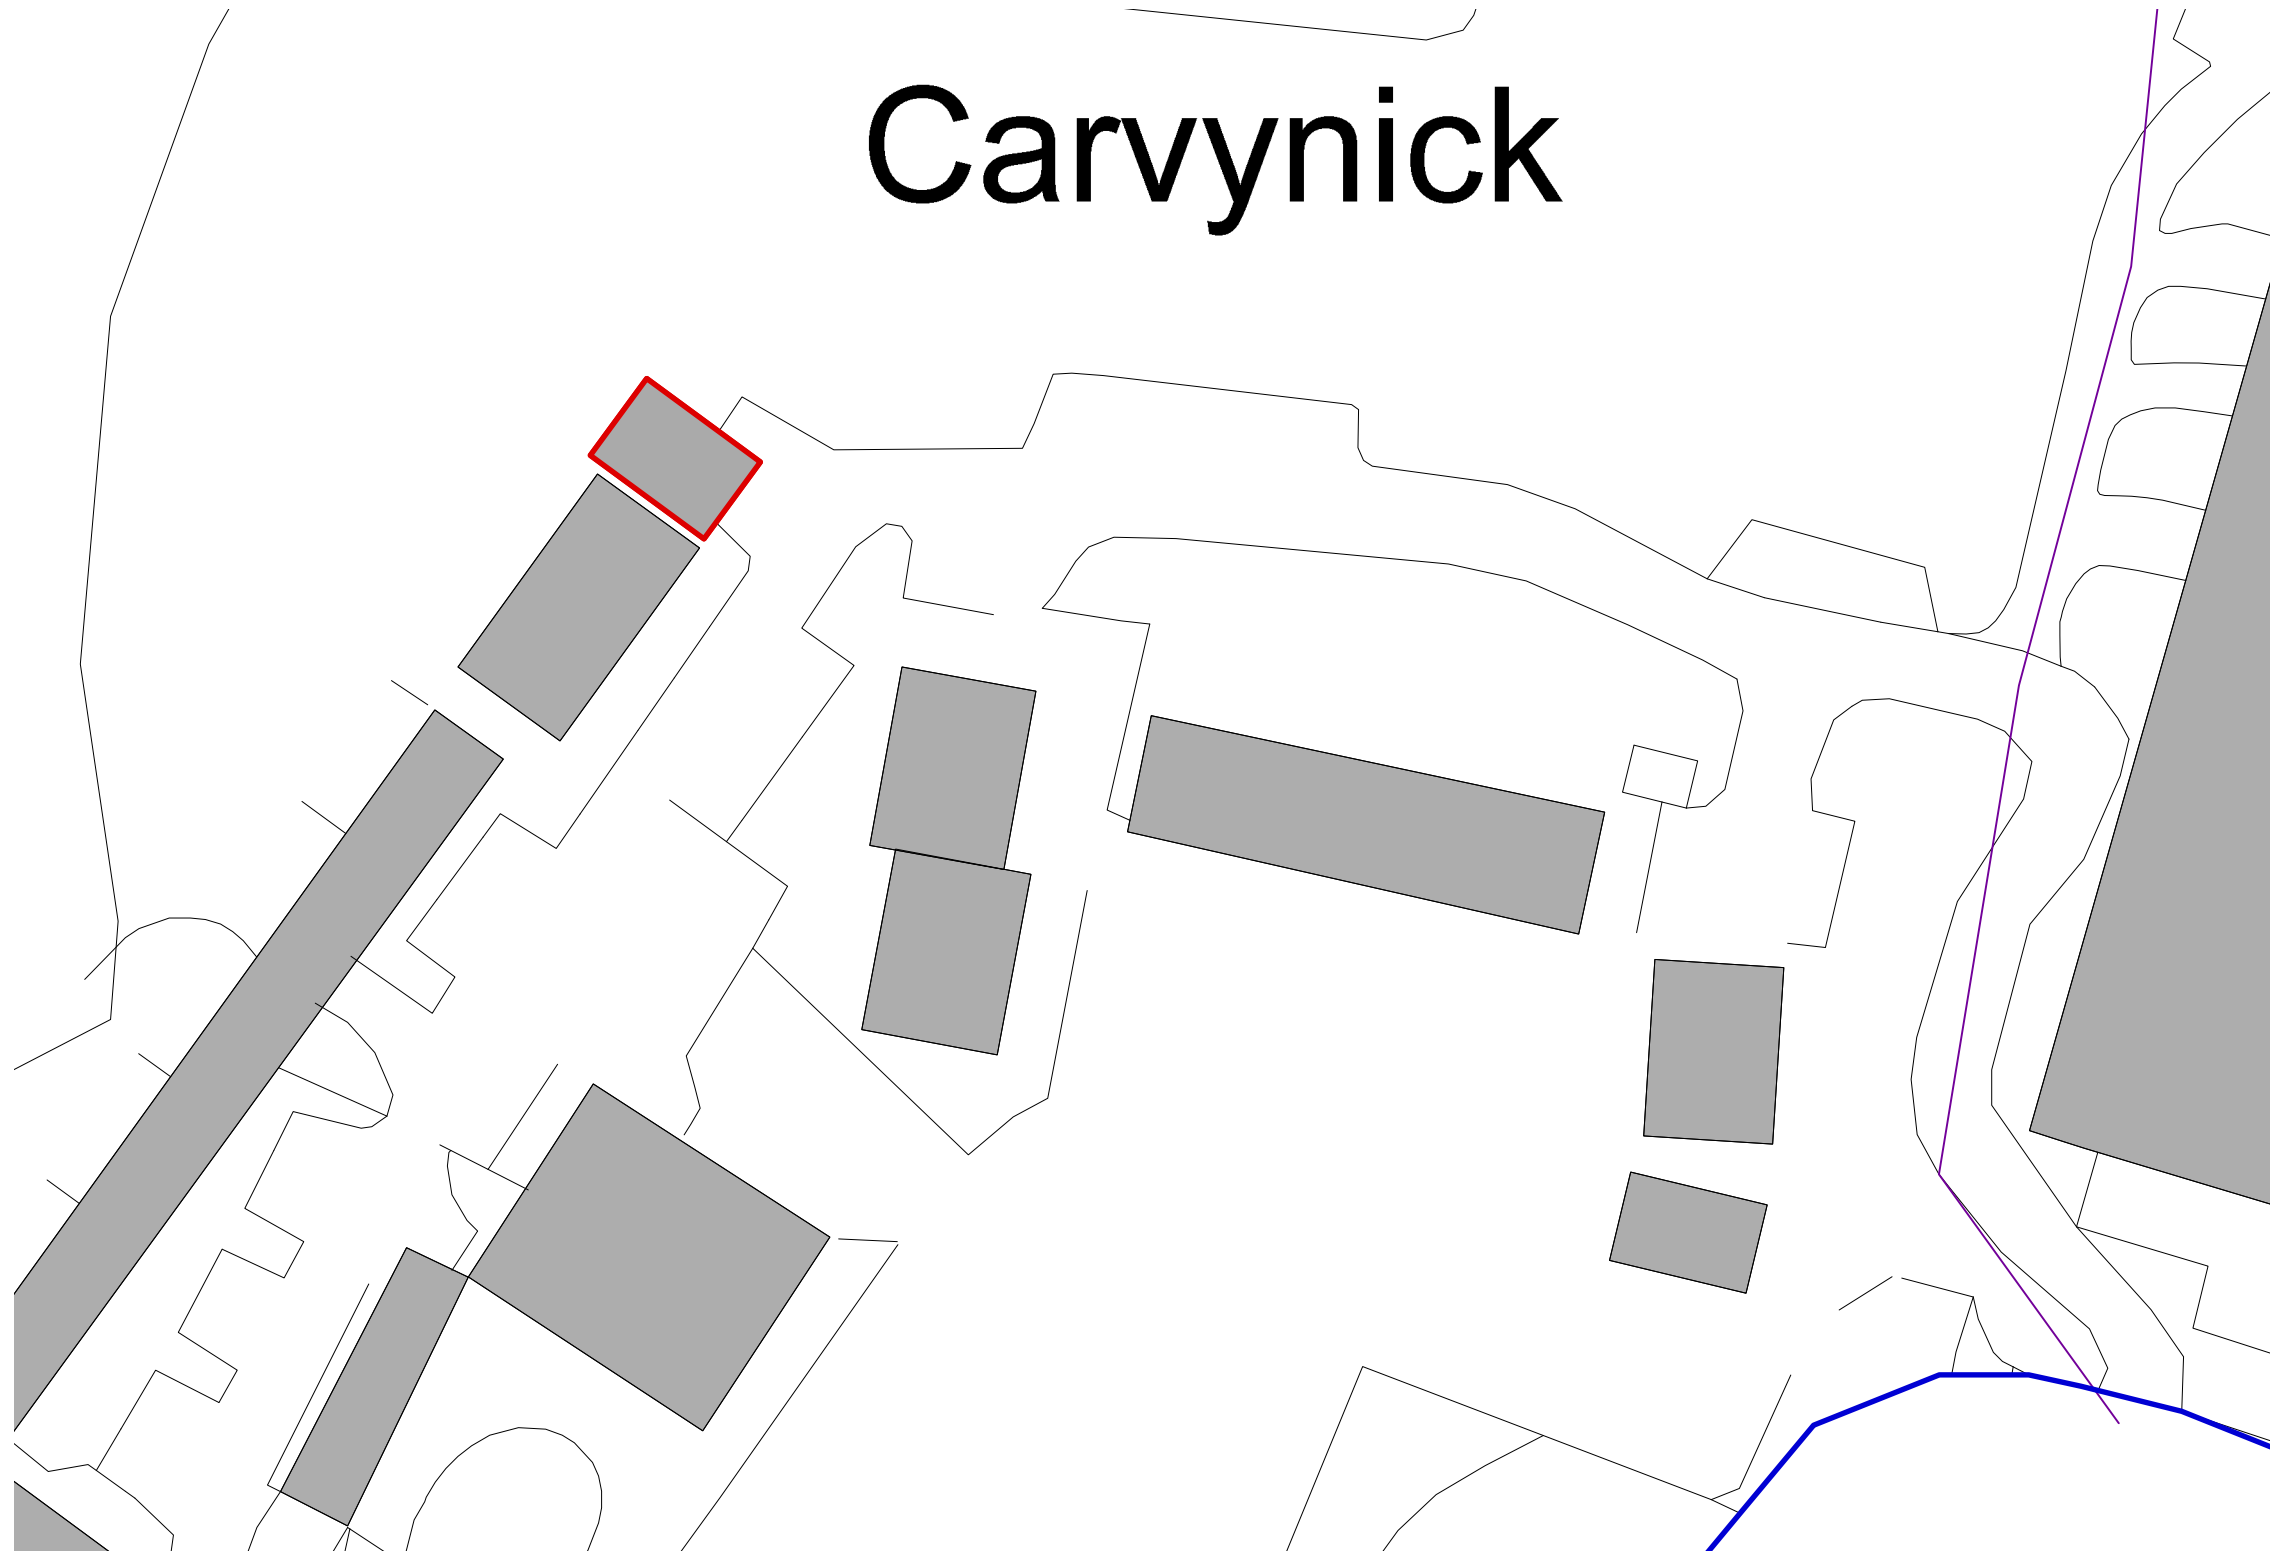

BLOCK PLAN

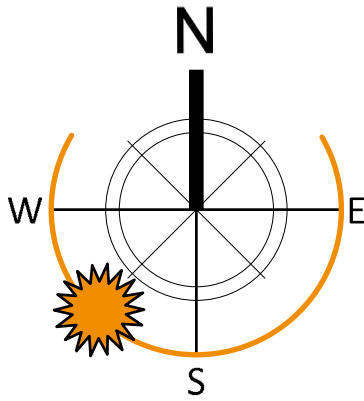

© CAD ARCHITECTS LIMITED

THE DESIGNS AND LAYOUTS IN THIS DRAWING ARE COPYRIGHT OF CAD ARCHITECTS AND MAY NOT BE USED AMENDED OR ADOPTED FOR ANY PURPOSE WITHOUT THE EXPRESS WRITTEN APPROVAL OF CAD ARCHITECTS LTD.

THE DRAWING IS TO BE USED SOLELY FOR THE INTENDED PURPOSE AND THE ARCHITECT ACCEPTS NO RESPONSIBILITY FOR ANY ERRORS OR OMISSIONS ARISING THROUGH UNAUTHORISED USE. CONTRACTORS MUST CHECK ALL DIMENSIONS ON SITE. ONLY FIGURED DIMENSIONS ARE TO BE WORKED FROM. TAKE SITE DIMENSIONS FOR ALL FABRICATION WORK. REFER ALL DISCREPANCIES AND REQUIREMENTS FOR ADDITIONAL INFORMATION TO THE ARCHITECT FOR CLARIFICATION OR INSTRUCTION BEFORE PUTTING WORK IN HAND.

TITLE
PROPOSED RESIDENTIAL DWELLING
LAND NORTH-EAST OF 28 CARVYNICK COUNTRY COTTAGES
SUMMERCOURT TR8 5AF
 CLIENT
KINGSLEY DEVELOPMENTS (SW) LTD
 DETAIL
BLOCK PLAN

AUTHOR
RE
 DATE
NOV 2021
 SCALE
1:500@A3

REV	DESCRIPTION	DATE	INS
-----	-------------	------	-----

CAD ARCHITECTS

CAD ARCHITECTS LTD COURTLEIGH HOUSE, 74-75 LEMON STREET, TRURO, CORNWALL, TR1 2PN
 CALL: 01872 630040 MAIL: studio@cadarchitects.co.uk WEB: www.cadarchitects.co.uk

RIBA Chartered Practice

STATUS PLANNING	DRAWING No. 2984.3.02
---------------------------	---------------------------------

REVISION -
