

1. Dimensioned Drawings only.
2. Proposed works are based upon survey information provided by others. The Architect is not responsible for discrepancies in survey information.
3. All dimensions to be checked on site prior to commencement of any works, and/or preparation of any shop drawings.
4. All co-ordinates, levels, dimensions and discrepancies are to be reported to the Architect.
5. All temporary works to be responsibility of the contractor.
6. This drawing to be read in conjunction with all relevant Architect's drawings, specifications and other Consultant's information.

DRAWING ISSUE AND REVISION:  
 -: 18.10.21: FOR COMMENT

PROJECT:  
**Middle Farm, Hogshaw  
 Buckingham MK18 3LB**

DRAWING NUMBER:  
**2101\_EX\_01**

DRAWING TITLE:  
**EXISTING: Ground Floor  
 Plan**

SCALE:  
**1:100 @ A3**

CLIENT:  
**Caroline and Adrian  
 Carne**

EMMA GUY ARCHITECT

PATCH, NORTH LEE LANE  
 TERRICK HP22 5YB  
 BUCKINGHAMSHIRE UK  
 TEL: +44 (0)1296 614815  
 TEL: +44 (0)7957 625485  
 emma@emmaguy.com

1 Existing Ground Floor Plan  
 1:100





1 Existing Front (West) Elevation  
1:100



2 Existing North Elevation  
1:100

1. Dimensioned Drawings only.
2. Proposed works are based upon survey information provided by others. The Architect is not responsible for discrepancies in survey information.
3. All dimensions to be checked on site prior to commencement of any works, and/or preparation of any shop drawings.
4. All co-ordinates, levels, dimensions and discrepancies are to be reported to the Architect.
5. All temporary works to be responsibility of the contractor.
6. This drawing to be read in conjunction with all relevant Architect's drawings, specifications and other Consultant's information.

DRAWING ISSUE AND REVISION:  
-: 18.10.21: FOR COMMENT

PROJECT:  
**Middle Farm, Hogshaw  
Buckingham MK18 3LB**

DRAWING NUMBER:  
**2101\_EX\_02**

DRAWING TITLE:  
**EXISTING: Elevations**

SCALE:  
**1:100 @ A3**


CLIENT:  
**Caroline and Adrian  
Carne**

EMMA GUY ARCHITECT

PATCH, NORTH LEE LANE  
TERRICK HP22 5YB  
BUCKINGHAMSHIRE UK  
TEL: +44 (0)1296 614815  
TEL: +44 (0)7957 625485  
emma@emmaguy.com



1 Existing Rear (East) Elevation  
1:100

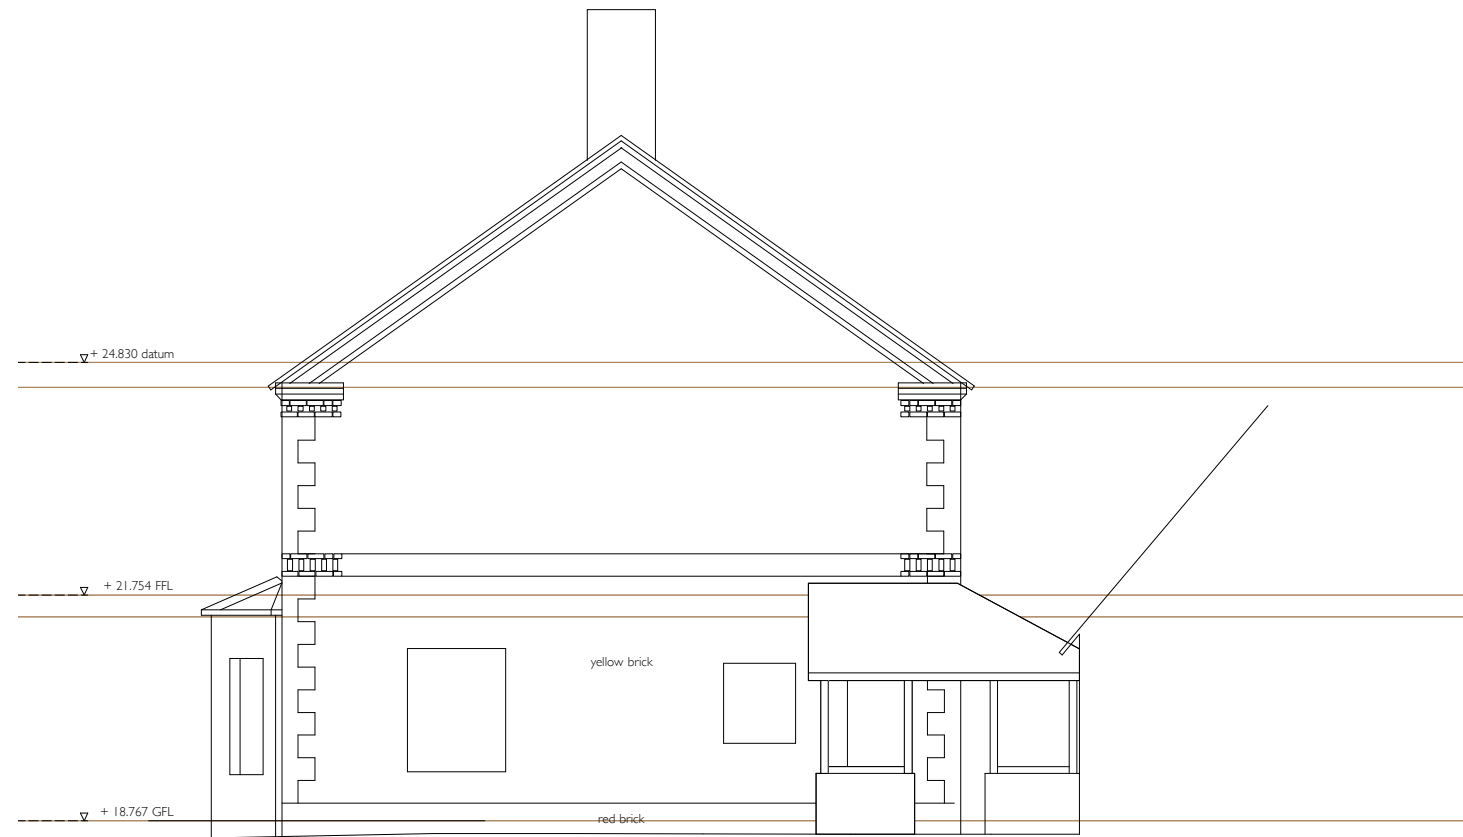

2 Existing South Elevation  
1:100

1. Dimensioned Drawings only.
2. Proposed works are based upon survey information provided by others. The Architect is not responsible for discrepancies in survey information.
3. All dimensions to be checked on site prior to commencement of any works, and/or preparation of any shop drawings.
4. All co-ordinates, levels, dimensions and discrepancies are to be reported to the Architect.
5. All temporary works to be responsibility of the contractor.
6. This drawing to be read in conjunction with all relevant Architect's drawings, specifications and other Consultant's information.

DRAWING ISSUE AND REVISION:  
-: 22.07.21: FOR COMMENT

PROJECT:  
**Middle Farm, Hogshaw  
Buckingham MK18 3LB**

DRAWING NUMBER:  
**2101\_EX\_03**

DRAWING TITLE:  
**EXISTING: Elevations**

SCALE:  
**1:100 @ A3**

CLIENT:  
**Caroline and Adrian  
Carne**

EMMA GUY ARCHITECT

PATCH, NORTH LEE LANE  
TERRICK HP22 5YB  
BUCKINGHAMSHIRE UK  
TEL: +44 (0)1296 614815  
TEL: +44 (0)7957 625485  
emma@emmaguy.com