




Proposed GF Plan
Scale 1: 100

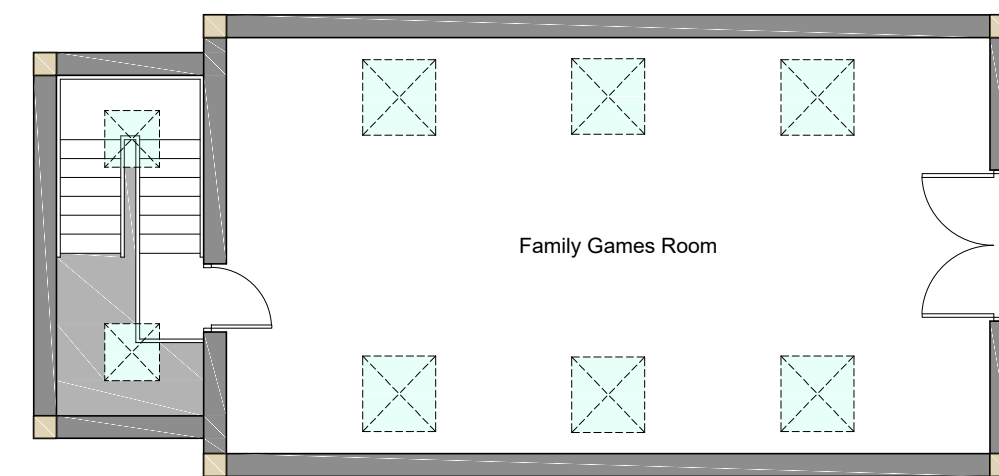


Proposed FF Plan
Scale 1: 100

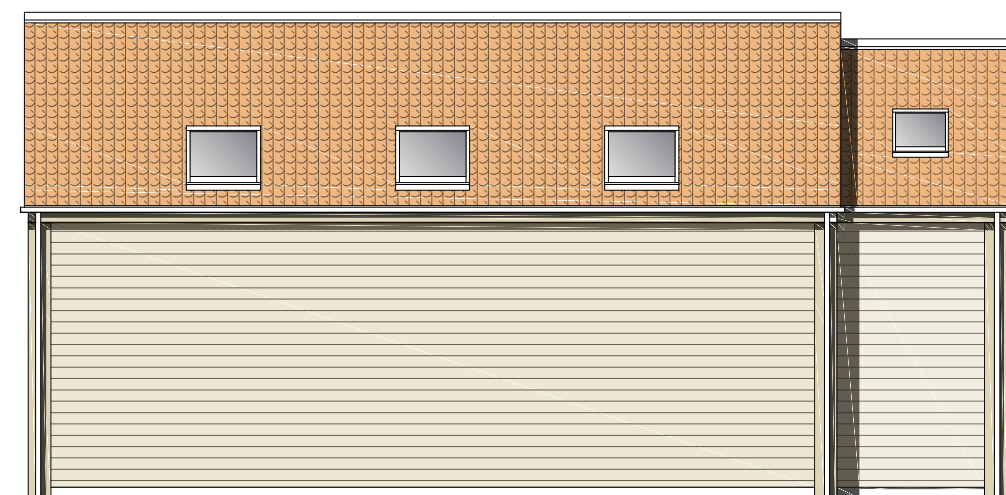


Proposed Elevation
Scale 1: 100

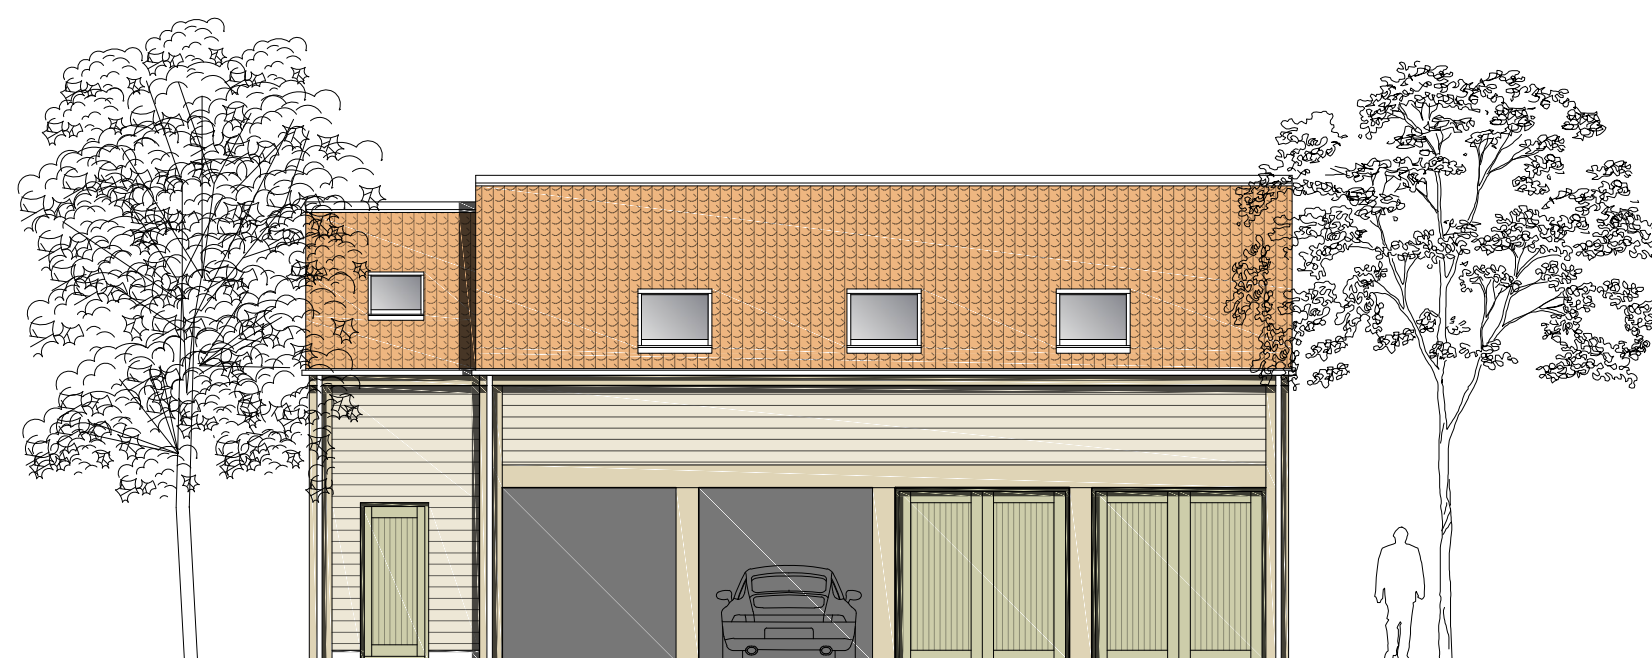

Proposed Elevation
Scale 1: 100

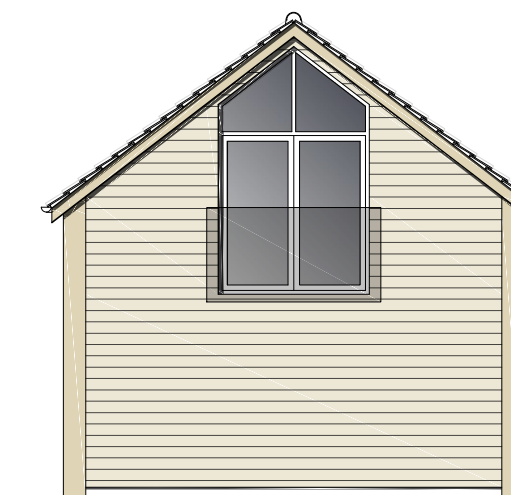

Proposed Elevation
Scale 1: 100

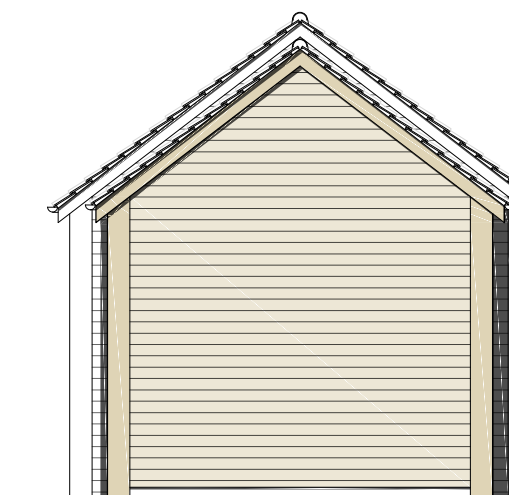

Proposed Elevation
Scale 1: 100



SCALE BAR (m) 1:100

Planning	Job No.	1528	High Barn, Stanhoe - Medhurst
	Drawing No.	006	Proposed Garage Structure
	Revision	-	RTK Stamford Ltd.
	Scale	1:100@A1	RTK Stamford Ltd. CHARTERED ARCHITECTS CHARTERED SURVEYORS PROJECT NO. 01780 482483 No.20 - PE9 2EF www.rtkstamford.co.uk
Comments/Revision Notes:		Issue Date	22/11/2021
		Drawn	TG

Drawing to be scaled for planning purposes only. All dimensions to be verified on site. All drawings are the copyright of RTK Stamford Ltd.

