


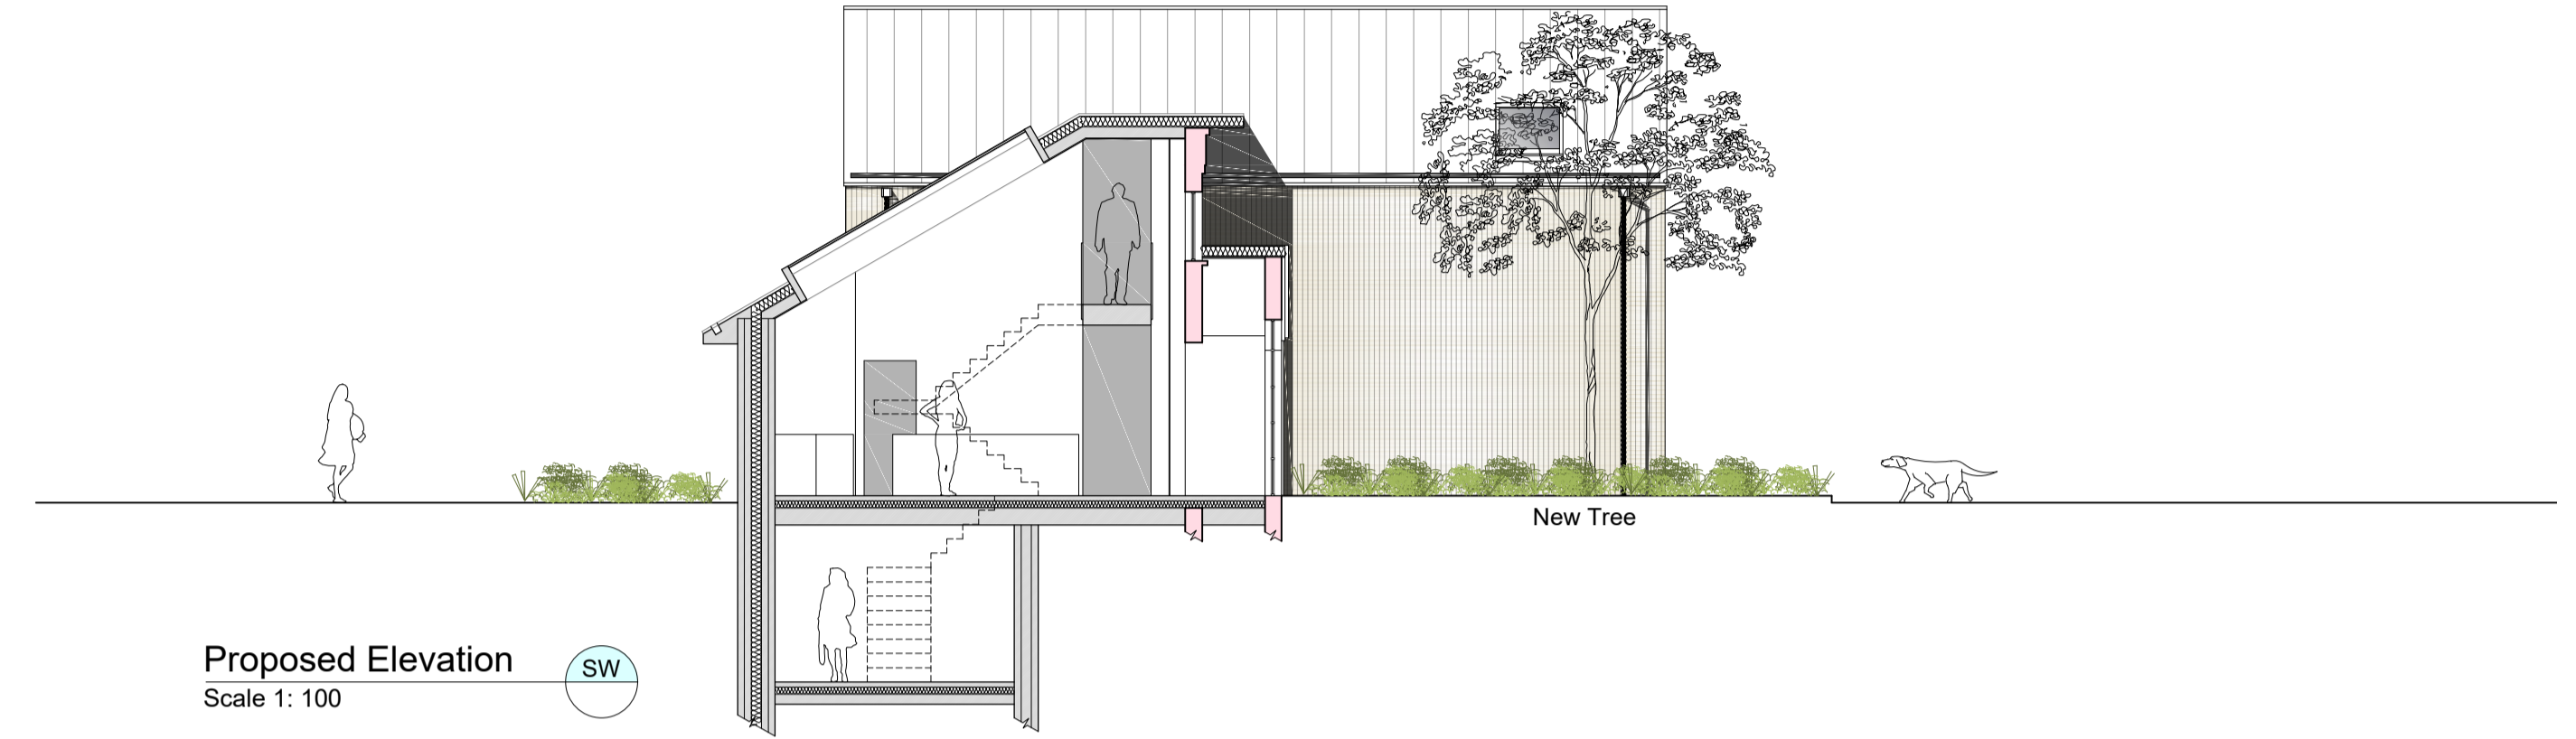


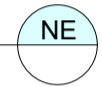



Proposed Elevation
Scale 1: 100

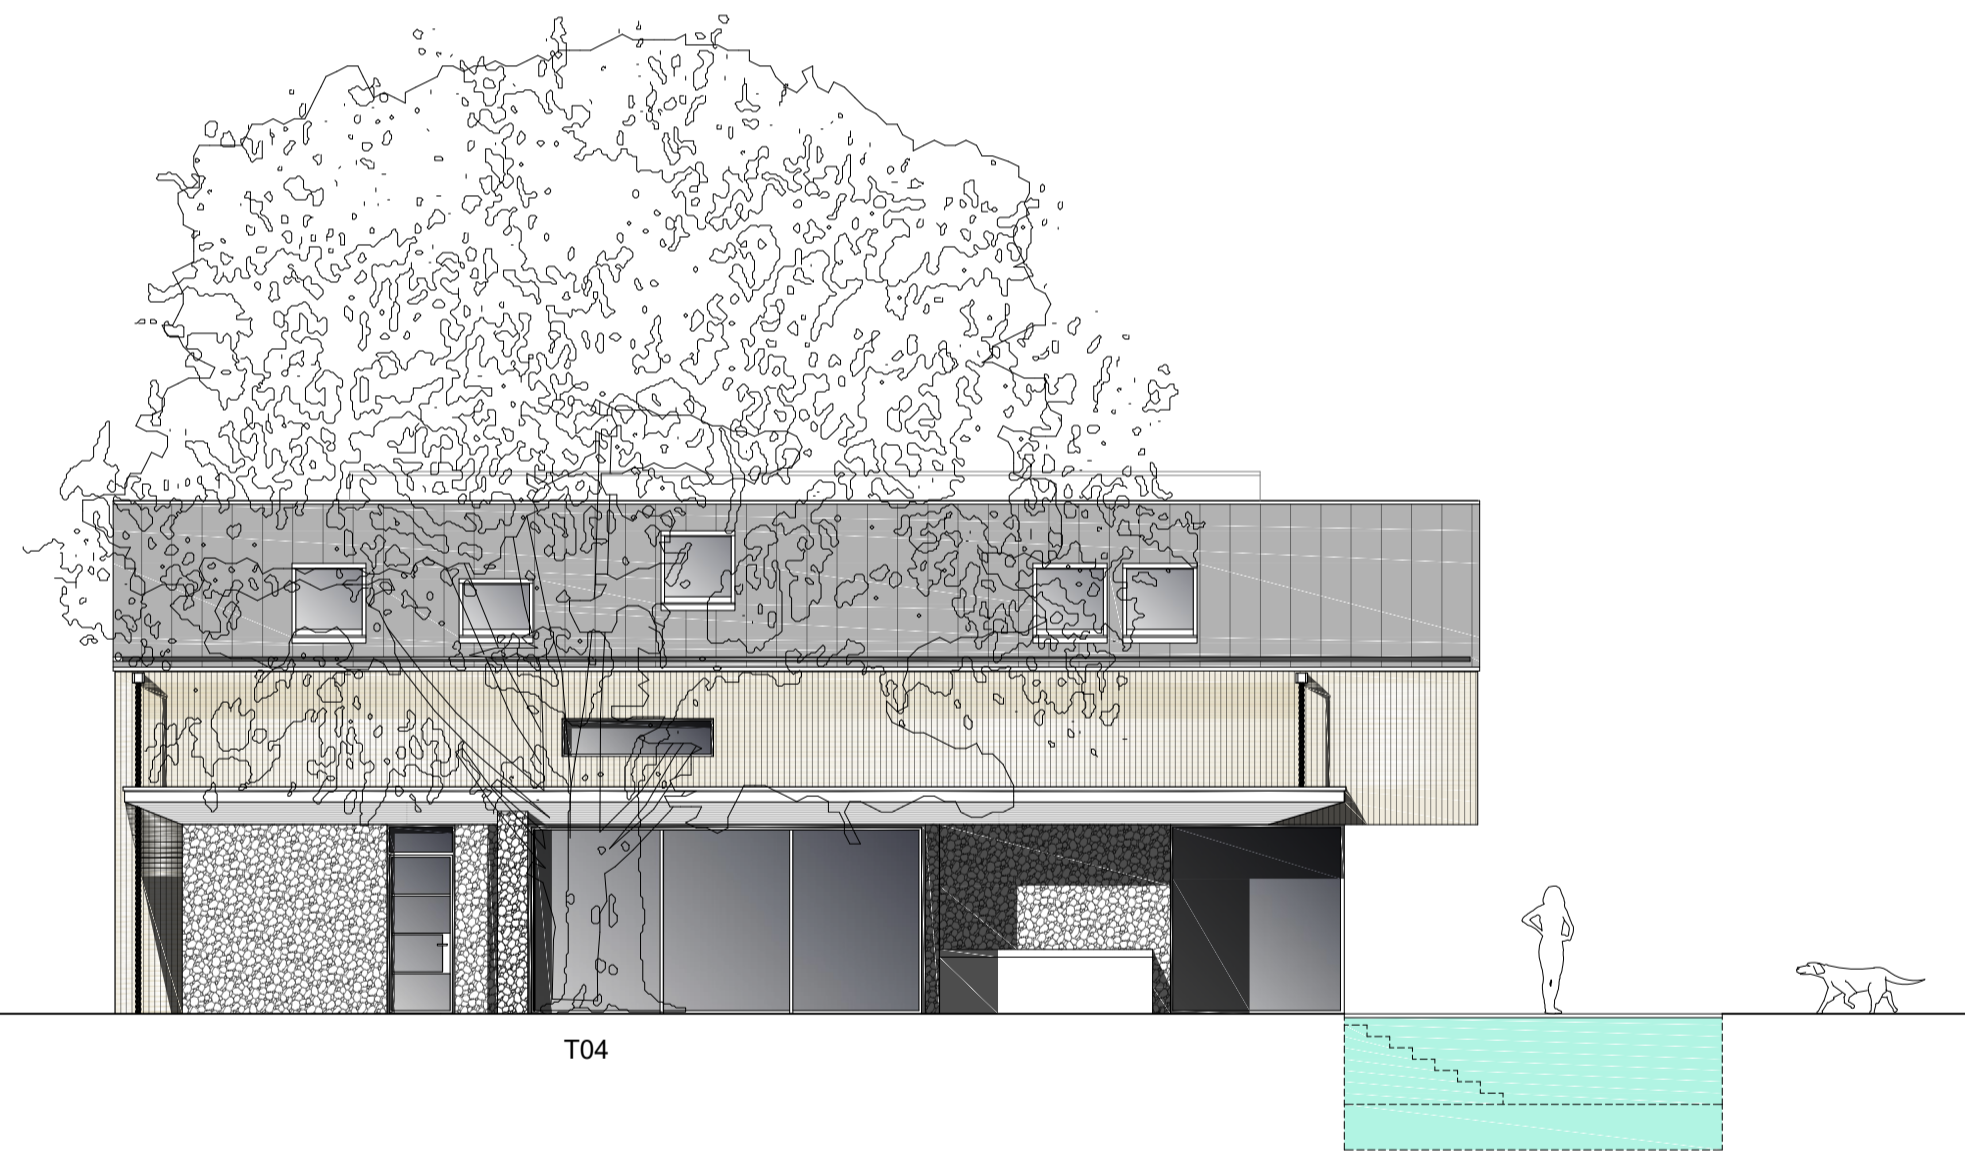


Proposed Elevation
Scale 1: 100

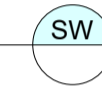


Proposed Elevation
Scale 1: 100

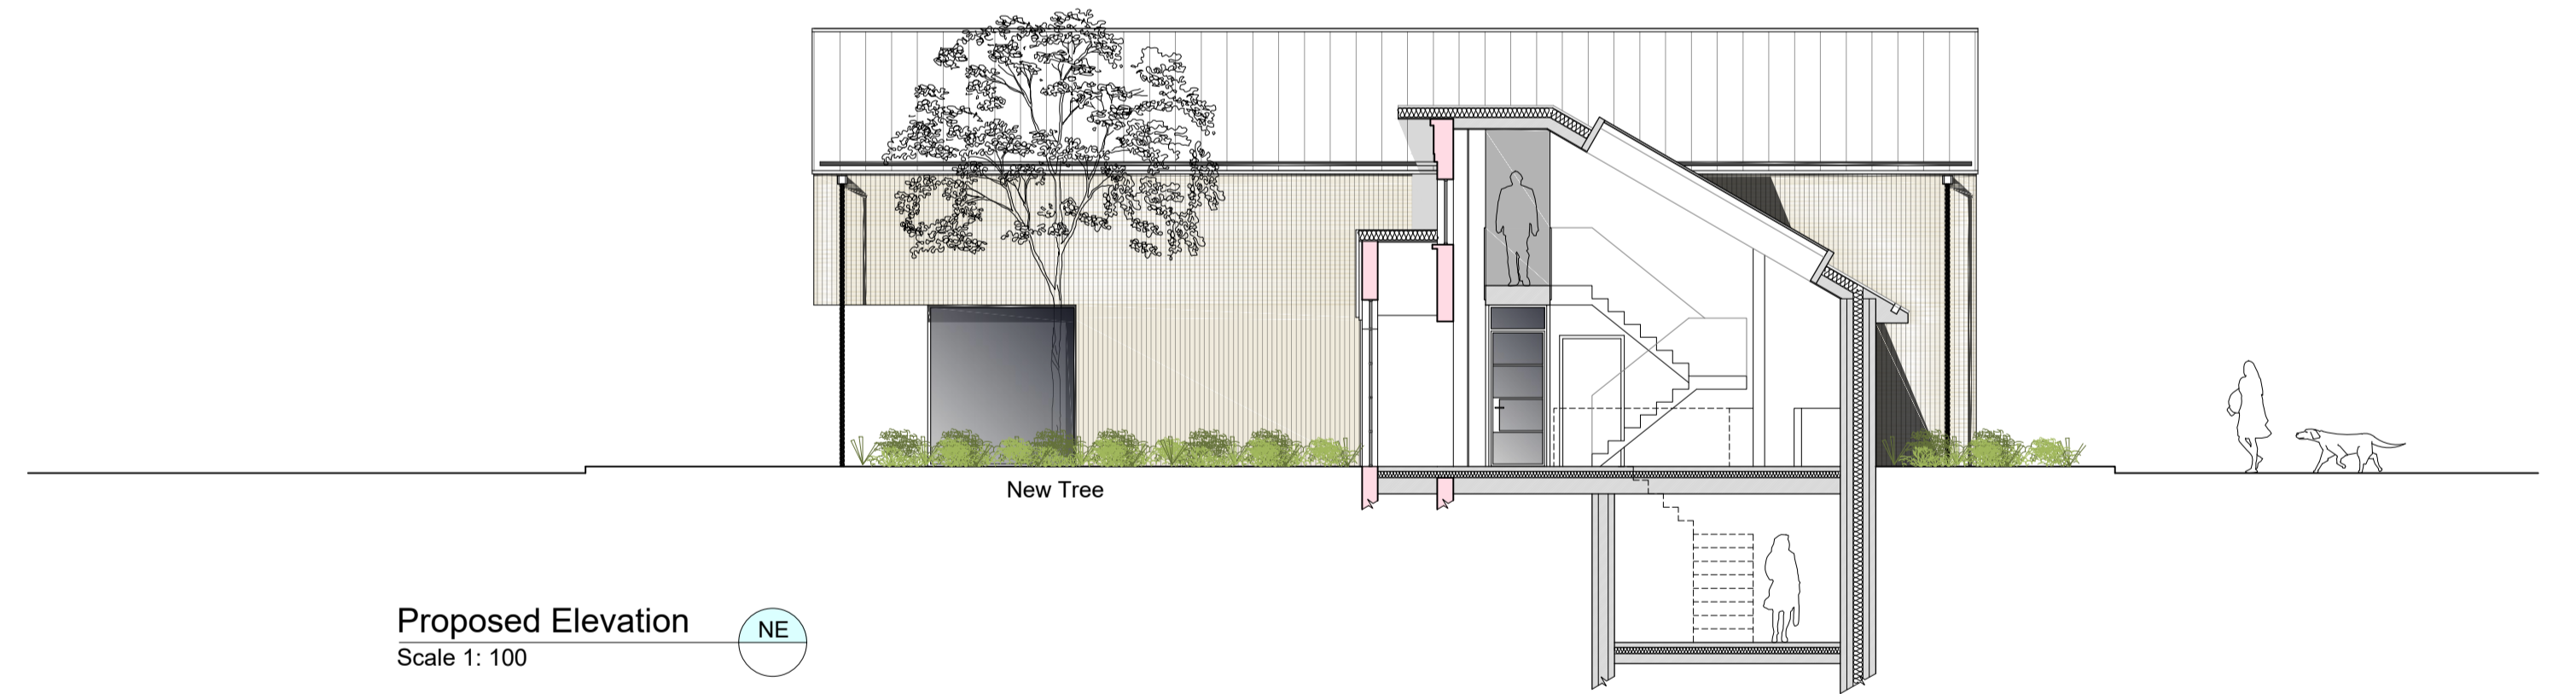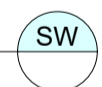

Proposed Elevation
Scale 1: 100

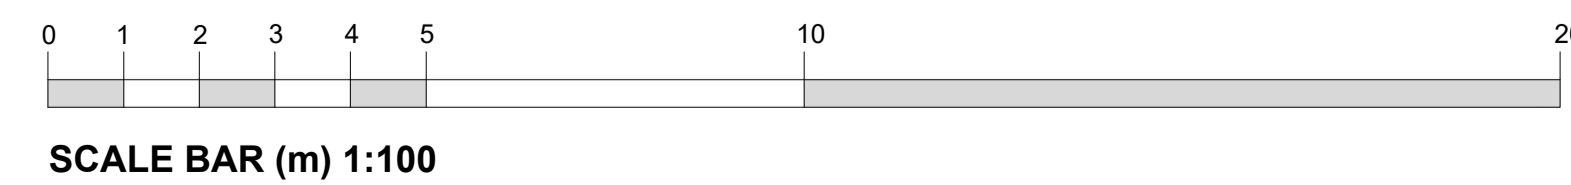

Planning Comments/Revision Notes:	Job No.	1528	High Barn, Stanhoe - Medhurst
	Drawing No.	005	Proposed Elevations B
	Revision	-	RTK Stamford Ltd.
	Scale	1:100@A1	<small> CHARTERED ARCHITECTS CHARTERED SURVEYORS PROJECT 01780 482483 No.20 - PE9 2EF www.rtkstonham.com </small>
	Issue Date	22/11/2021	Drawn TG
			

Drawing to be scaled for planning purposes only. All dimensions to be verified on site. All drawings are the copyright of RTK Stamford Ltd.