




Proposed Elevation
Scale 1: 100



Proposed Elevation
Scale 1: 100

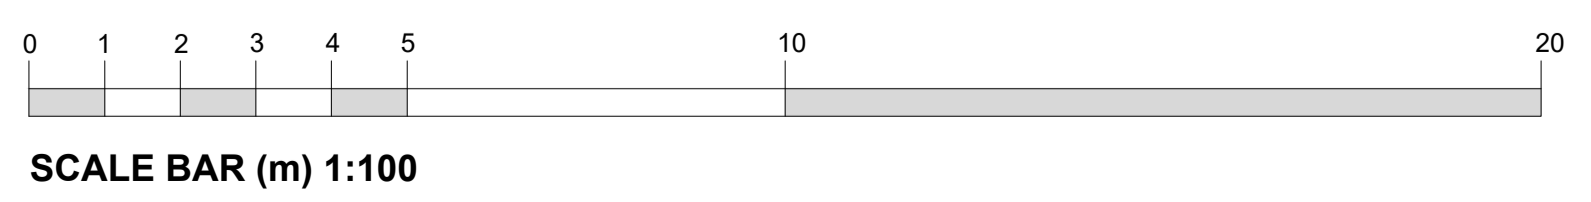

Planning Comments/Revision Notes:	Job No. 1528	High Barn, Stanhoe - Medhurst
	Drawing No. 004	Proposed Elevations A
	Revision -	RTK Stamford Ltd. <small>CHARTERED ARCHITECTS CHARTERED SURVEYORS PROJECT</small> <small>01780 482483 No.20 - PEP 2EF www.rtkston</small>
	Scale 1:100@A1	Issue Date 22/11/2021

Drawing to be scaled for planning purposes only. All dimensions to be verified on site. All drawings are the copyright of RTK Stamford Ltd.

