





PLANNING

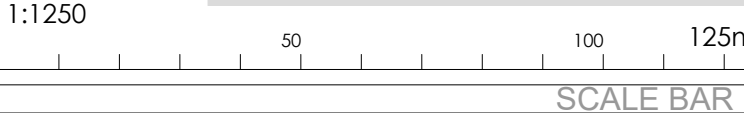

LOCATION PLAN 1:1250 @ A3

NOTE: NO DIMENSIONS TO BE SCALED FROM THIS DRAWING. ALL DIMENSIONS TO BE CHECKED ON SITE. COPYRIGHT RESERVED.

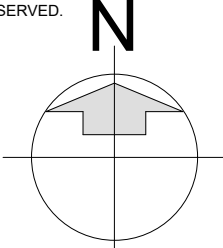

levelarchitecture

TEL: 01622 851 218
WEB: WWW.LEVELARCHITECTURE.CO.UK
TWITTER: @LEVELARCH

PROJECT:
2 Brook Farm Cottages,
Bowzell Road,
Weald,
TN14 6NE

DRAWING TITLE:
LOCATION PLAN

SCALE: 1:1250 @ A3 DATE: NOV 2021 BY: AGR

DRAWING NO: 2021-749 (P) 001 REVISION:

REV:	BY:	CKD:	DATE:	DETAILS: