




THESE ARE NOT WORKING DETAILS. They have been produced solely for the purpose of making Local Authority Applications and do not form part of any CDM requirements. All details and Dimensions to be checked and verified on site BEFORE commencement. DO NOT SCALE.

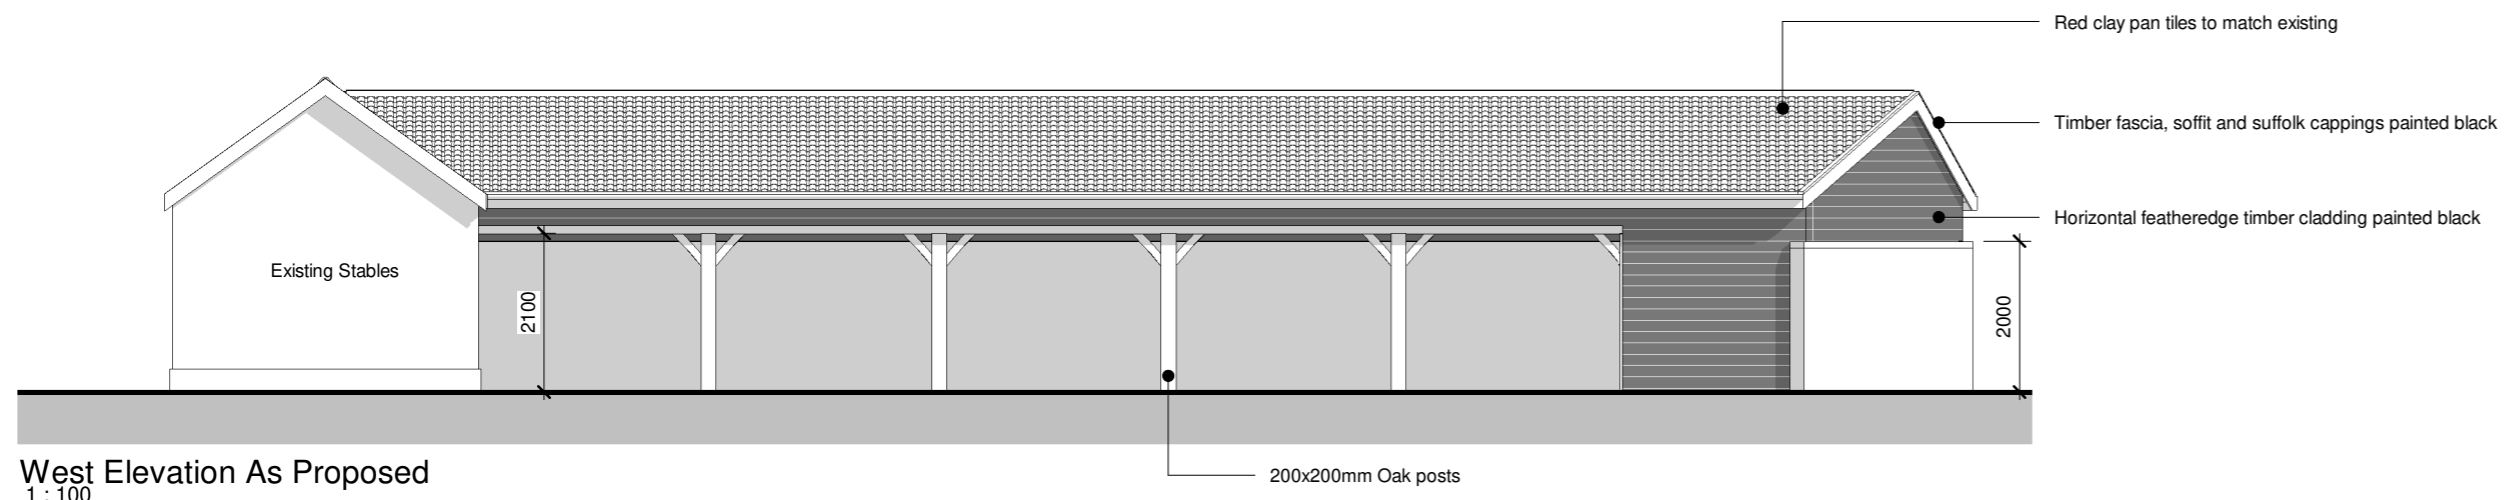


West Elevation As Proposed
1:100

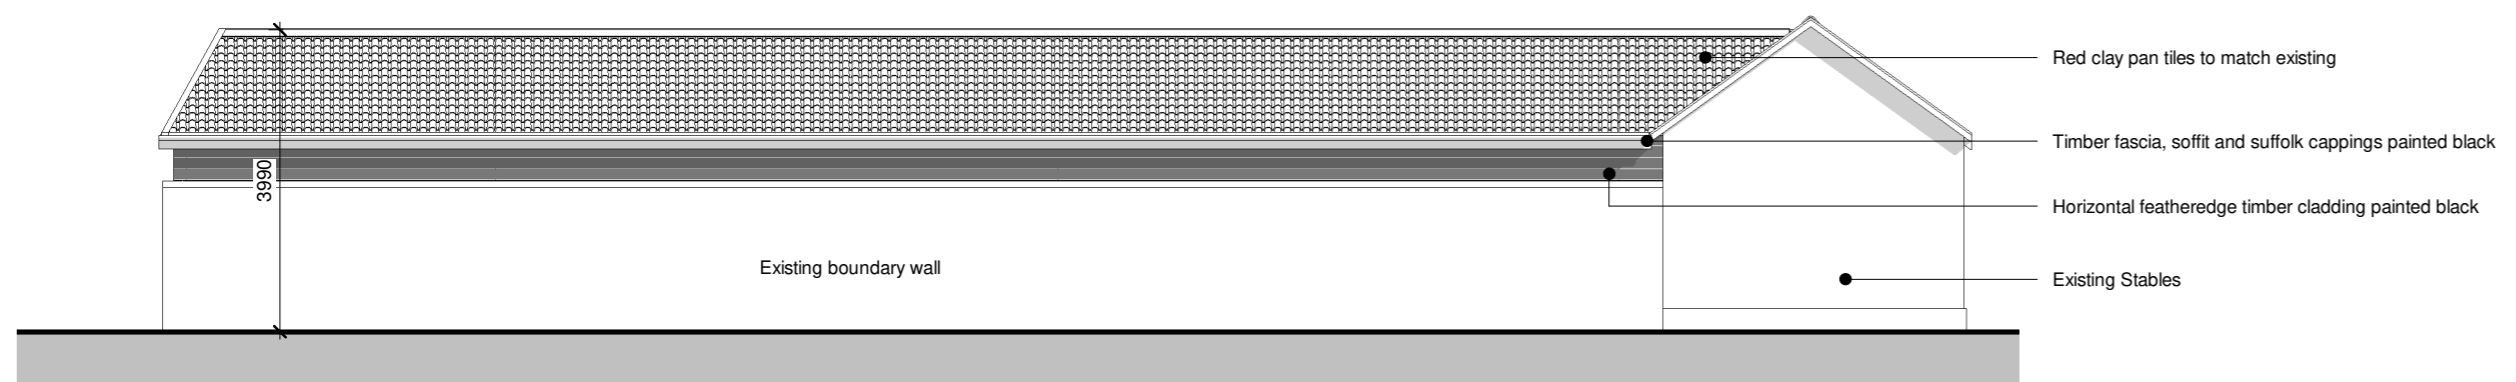


East Elevation As Proposed
1:100

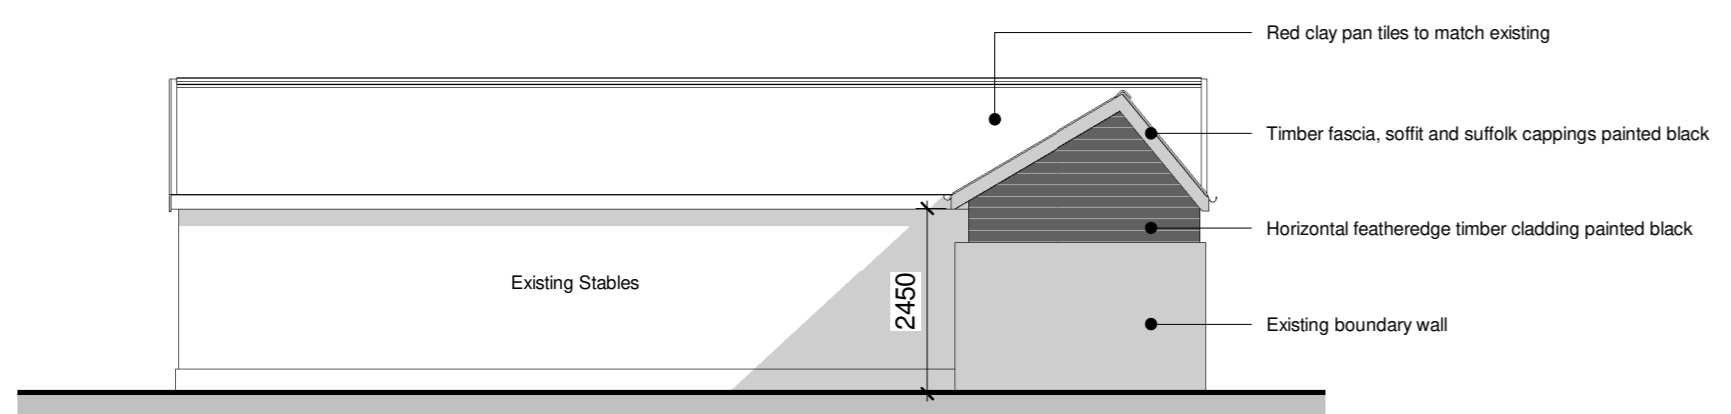

South Elevation As Proposed
1:100

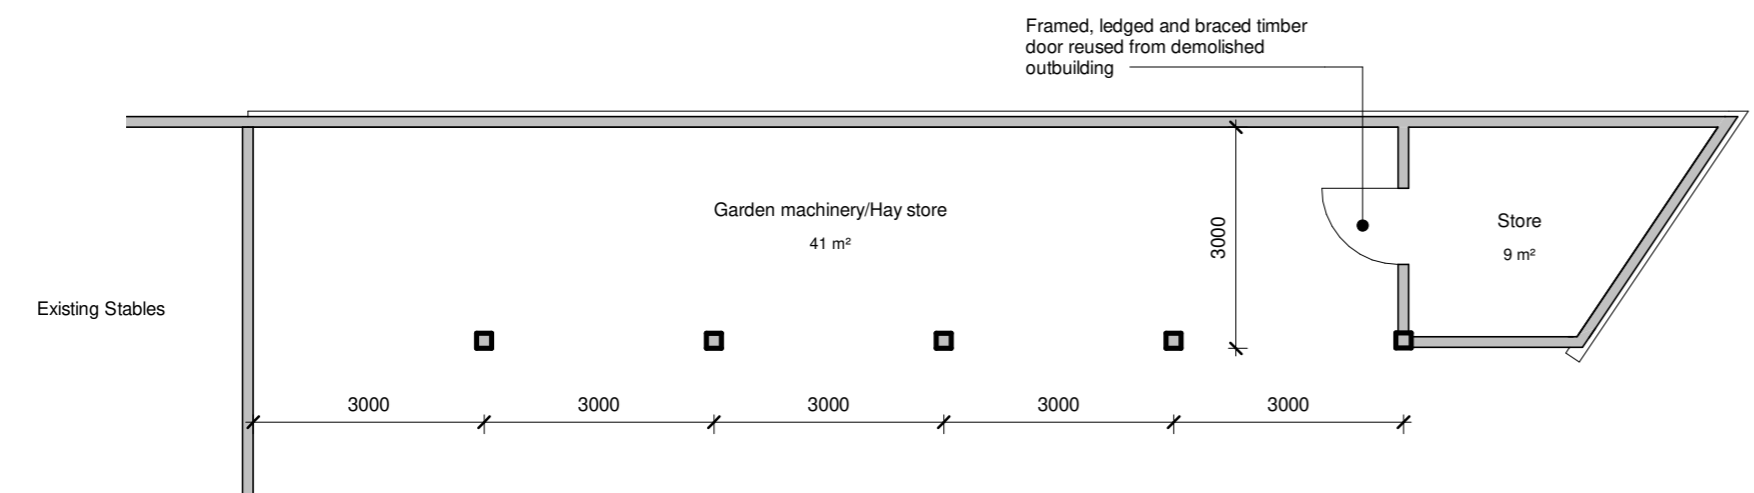

Floor Plan As Proposed
1:100

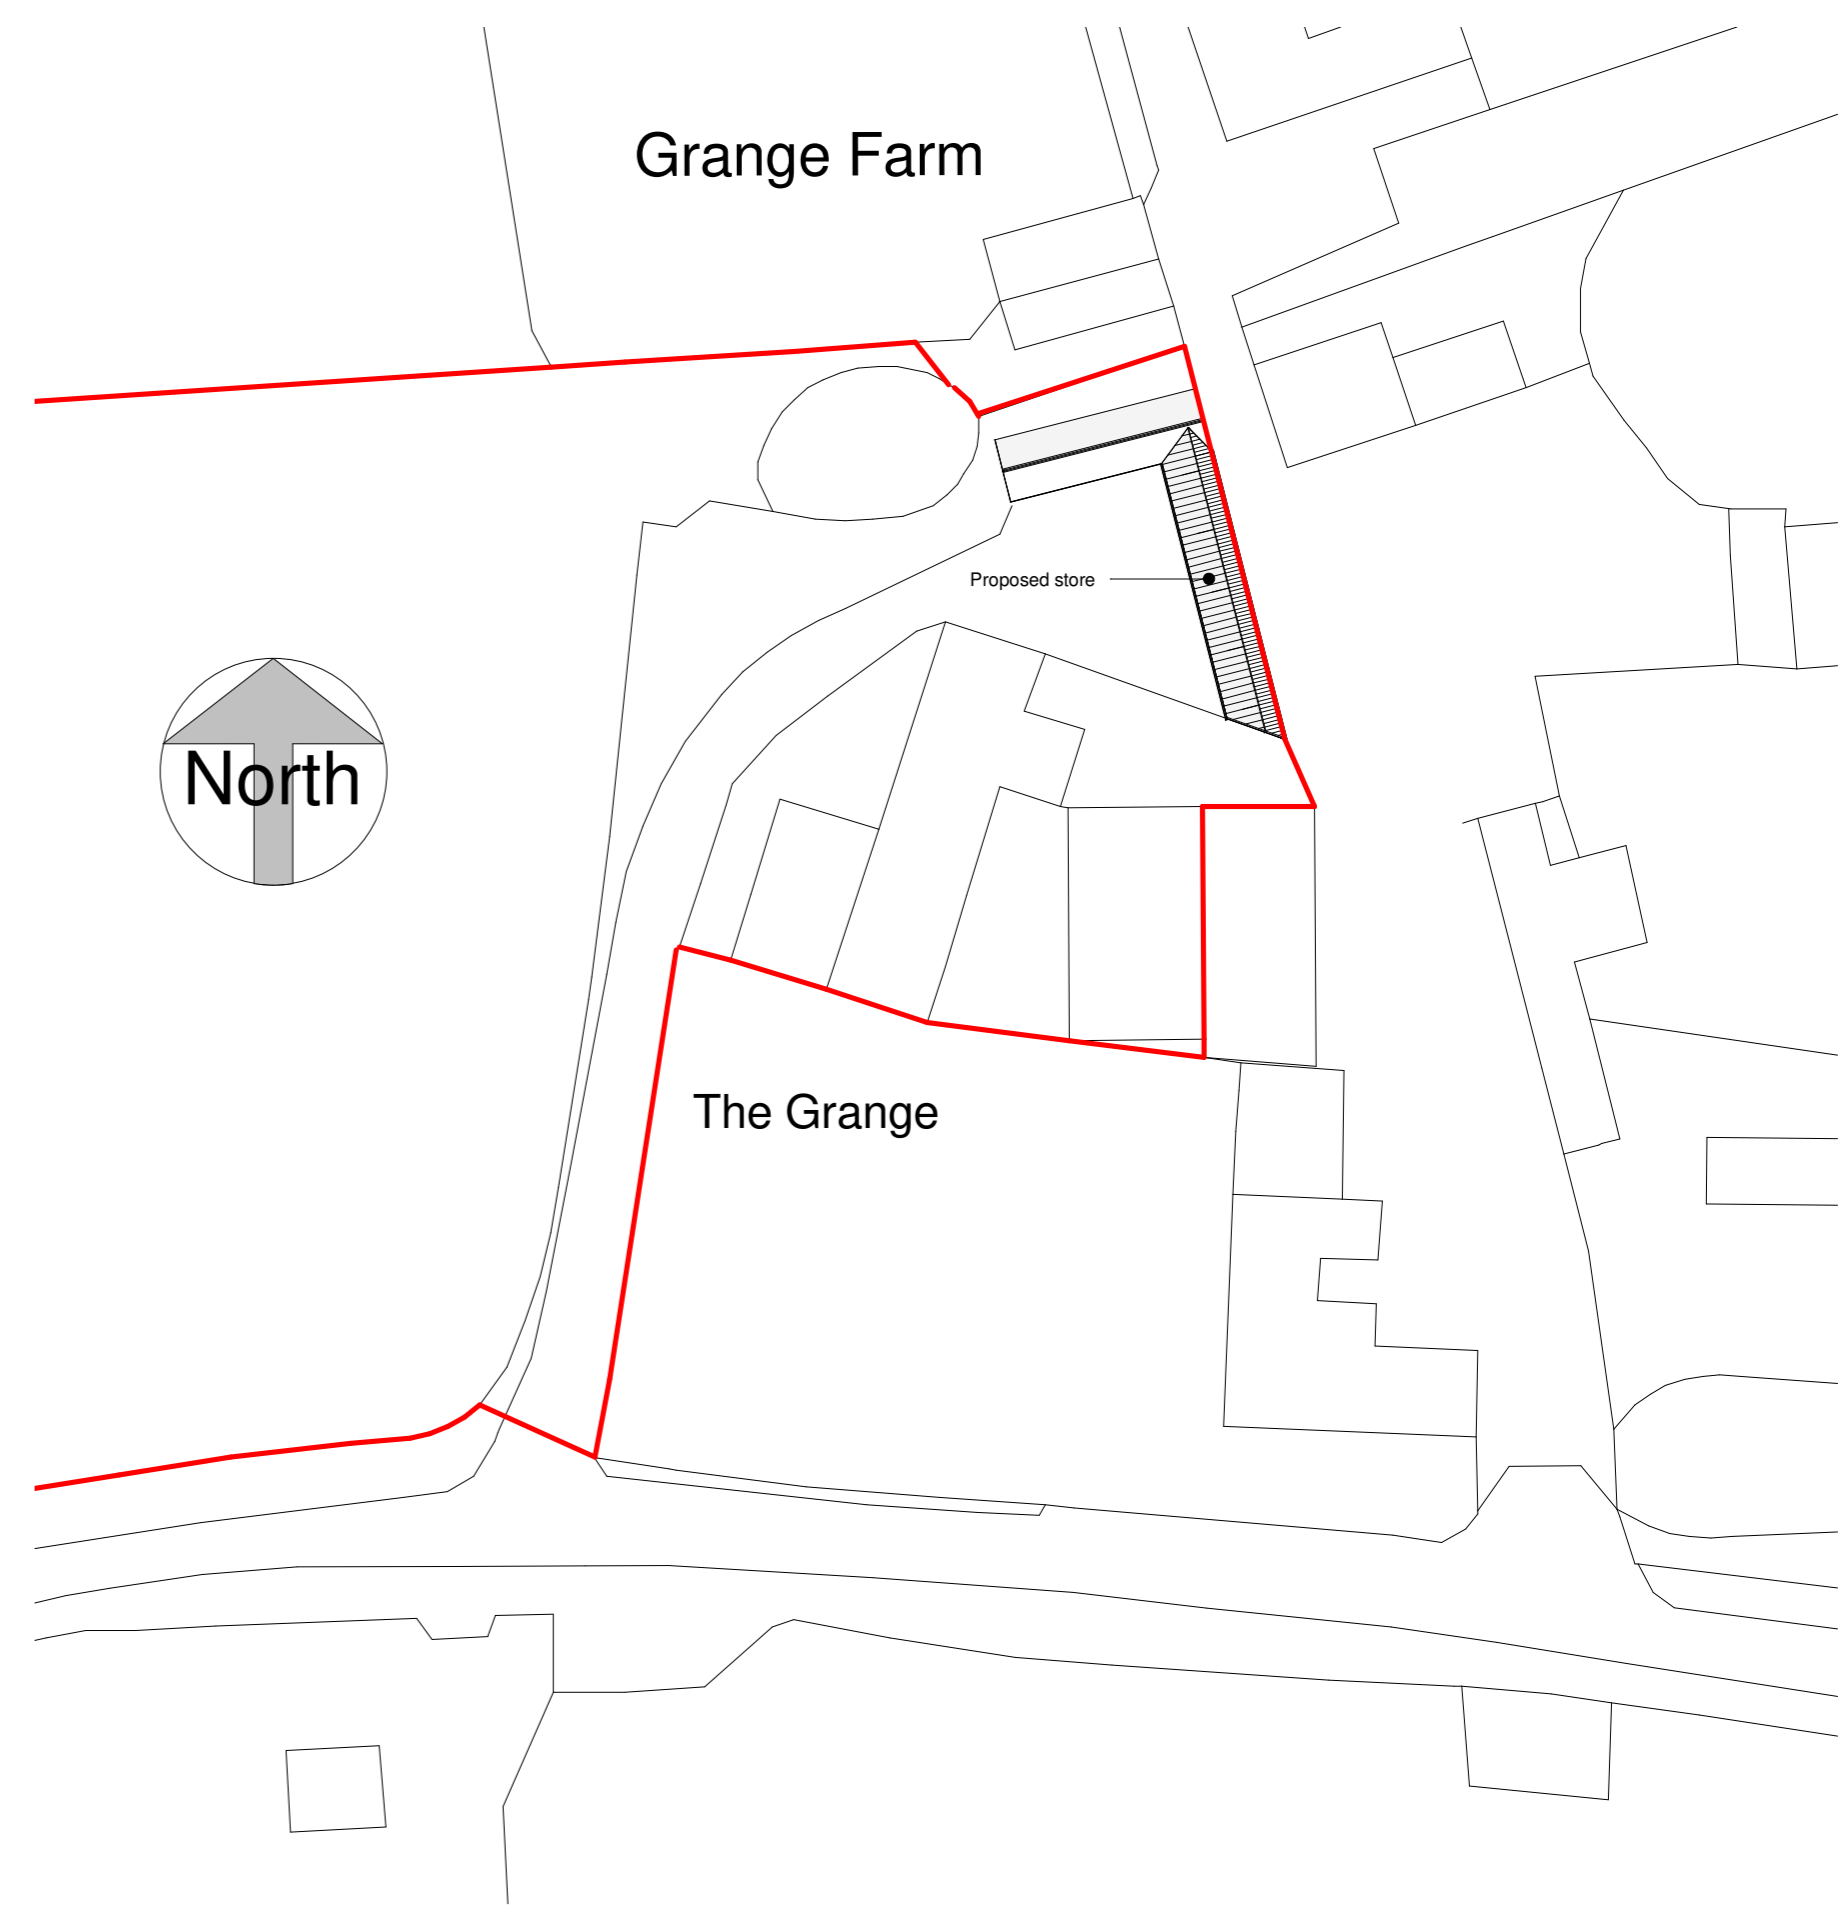

Block Plan As Proposed
1:500

Client	Mr Peter Nichols	
Project	Grange Barn, Drinkstone Rd, Gedding, IP30 0QE	
Title	GA Plans and Elevations As Proposed	
Project N°	Drawing N°	Revision
0162 -0300		P01
Scale - unless otherwise stated		Issued For
As indicated @ A2		PRELIMINARY

BRIGHT ARCHITECTURE
Bright Architecture Ltd
629 Foxhall Rd
Ipswich
Suffolk
IP3 8NE
t: 07714822411
e:joe@brightarchitecture.co.uk