
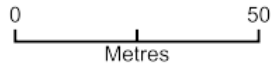


Ground Mount Solar PV

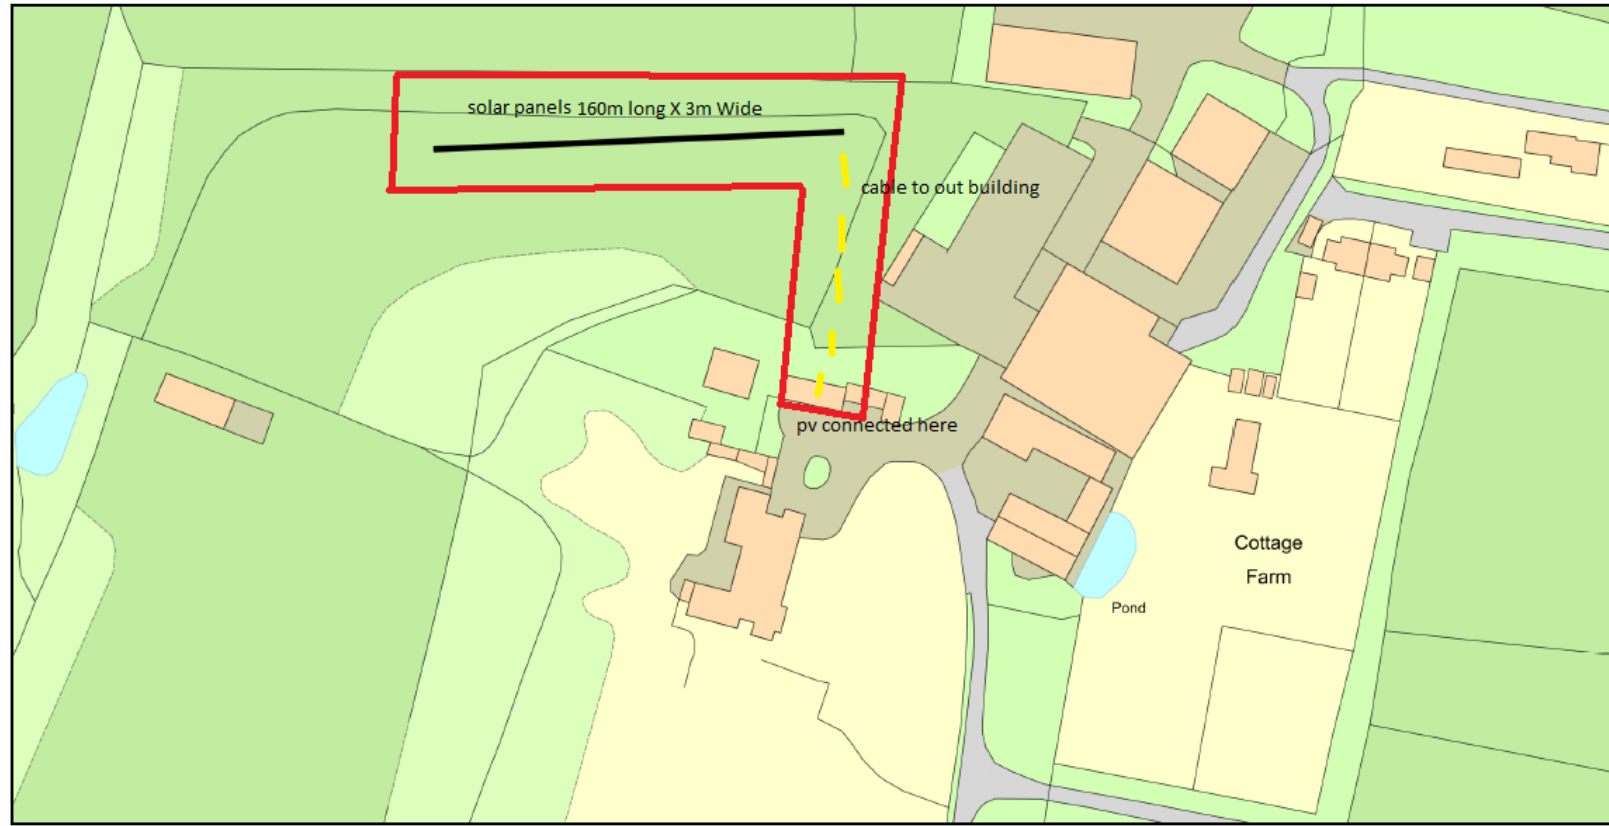

Plan Produced for: Blakenham Farms PP-10469568

Date Produced: 16 Dec 2021

Plan Reference Number: TQRQM21350112203620

Scale: 1:1250 @ A4

© Crown copyright and database rights 2021 OS 100042766