
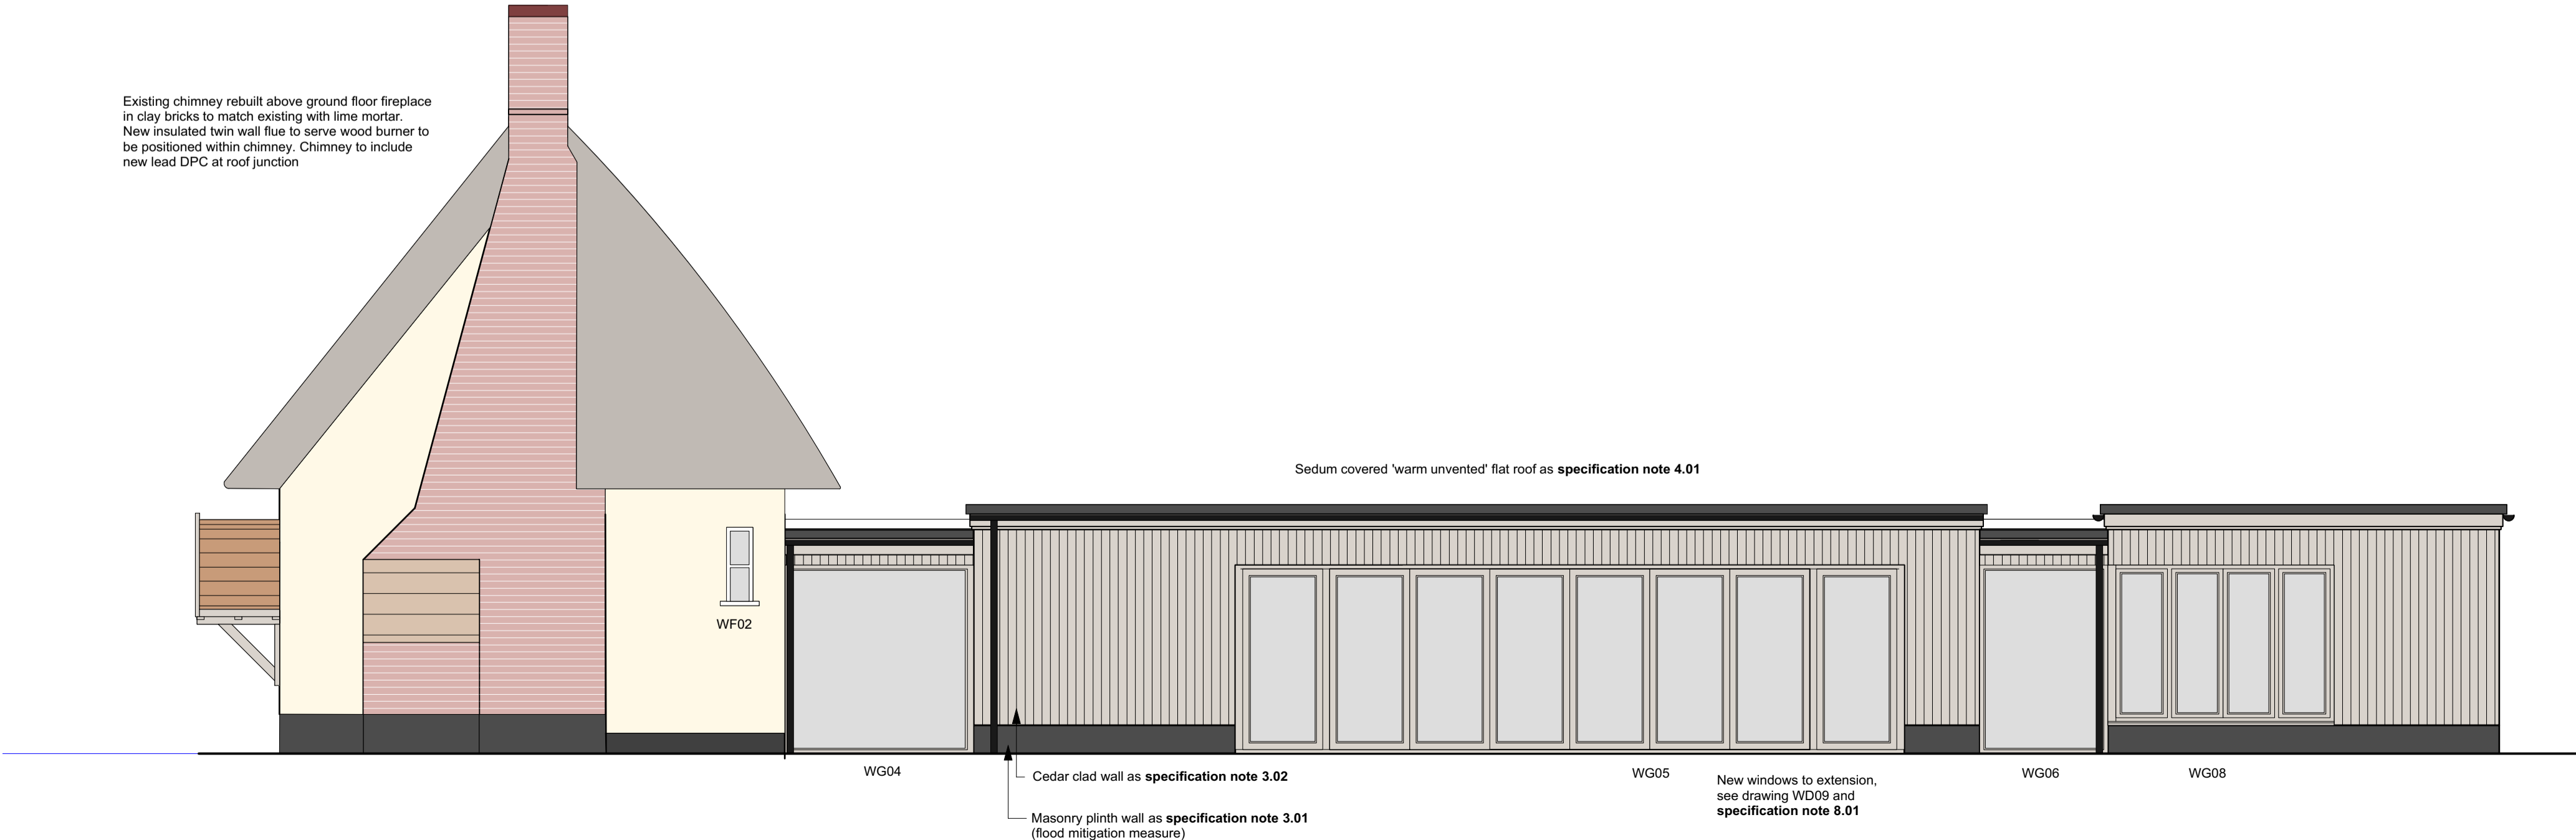
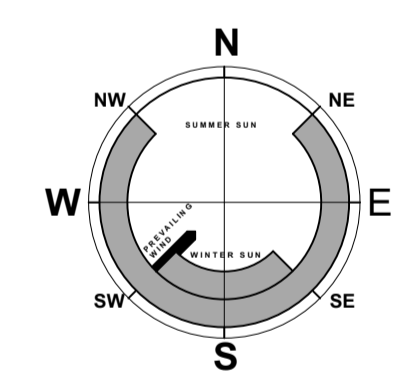
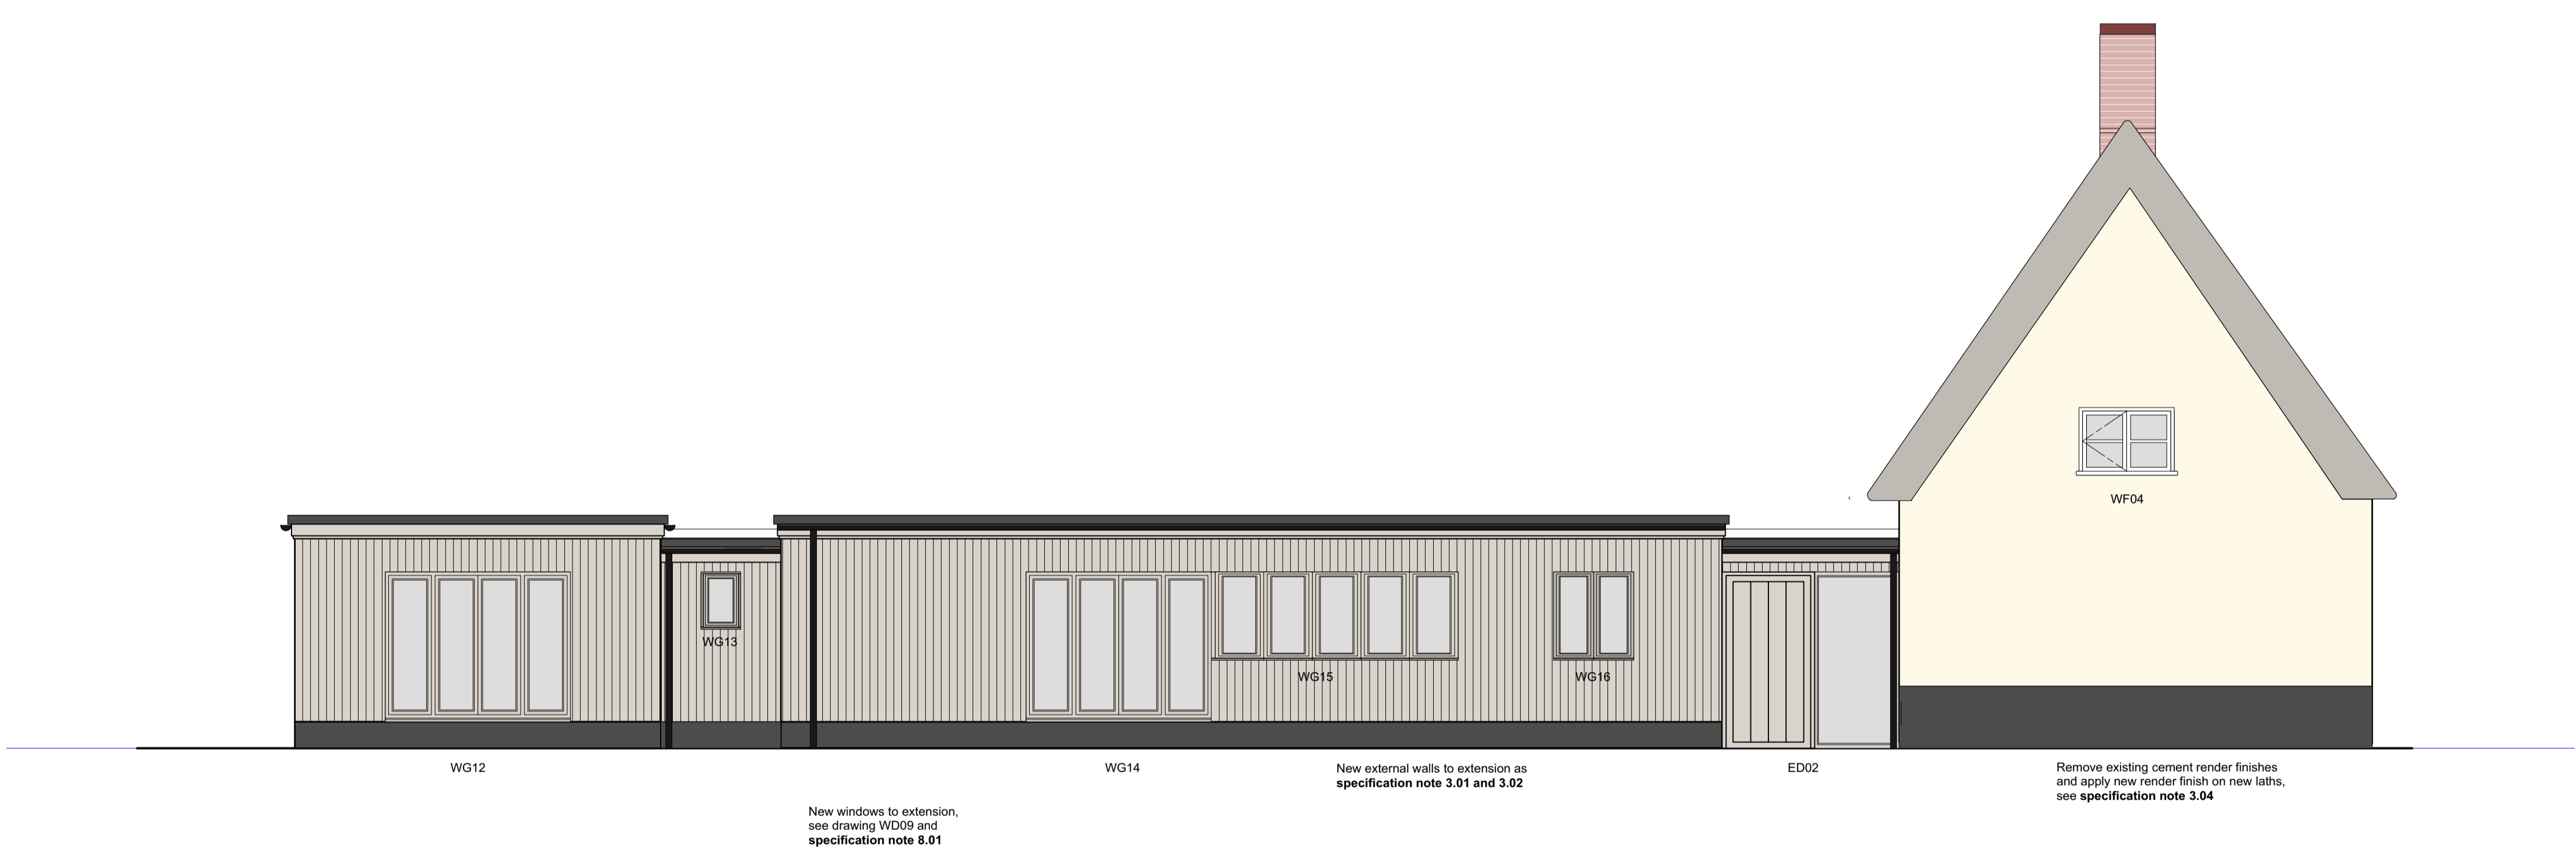
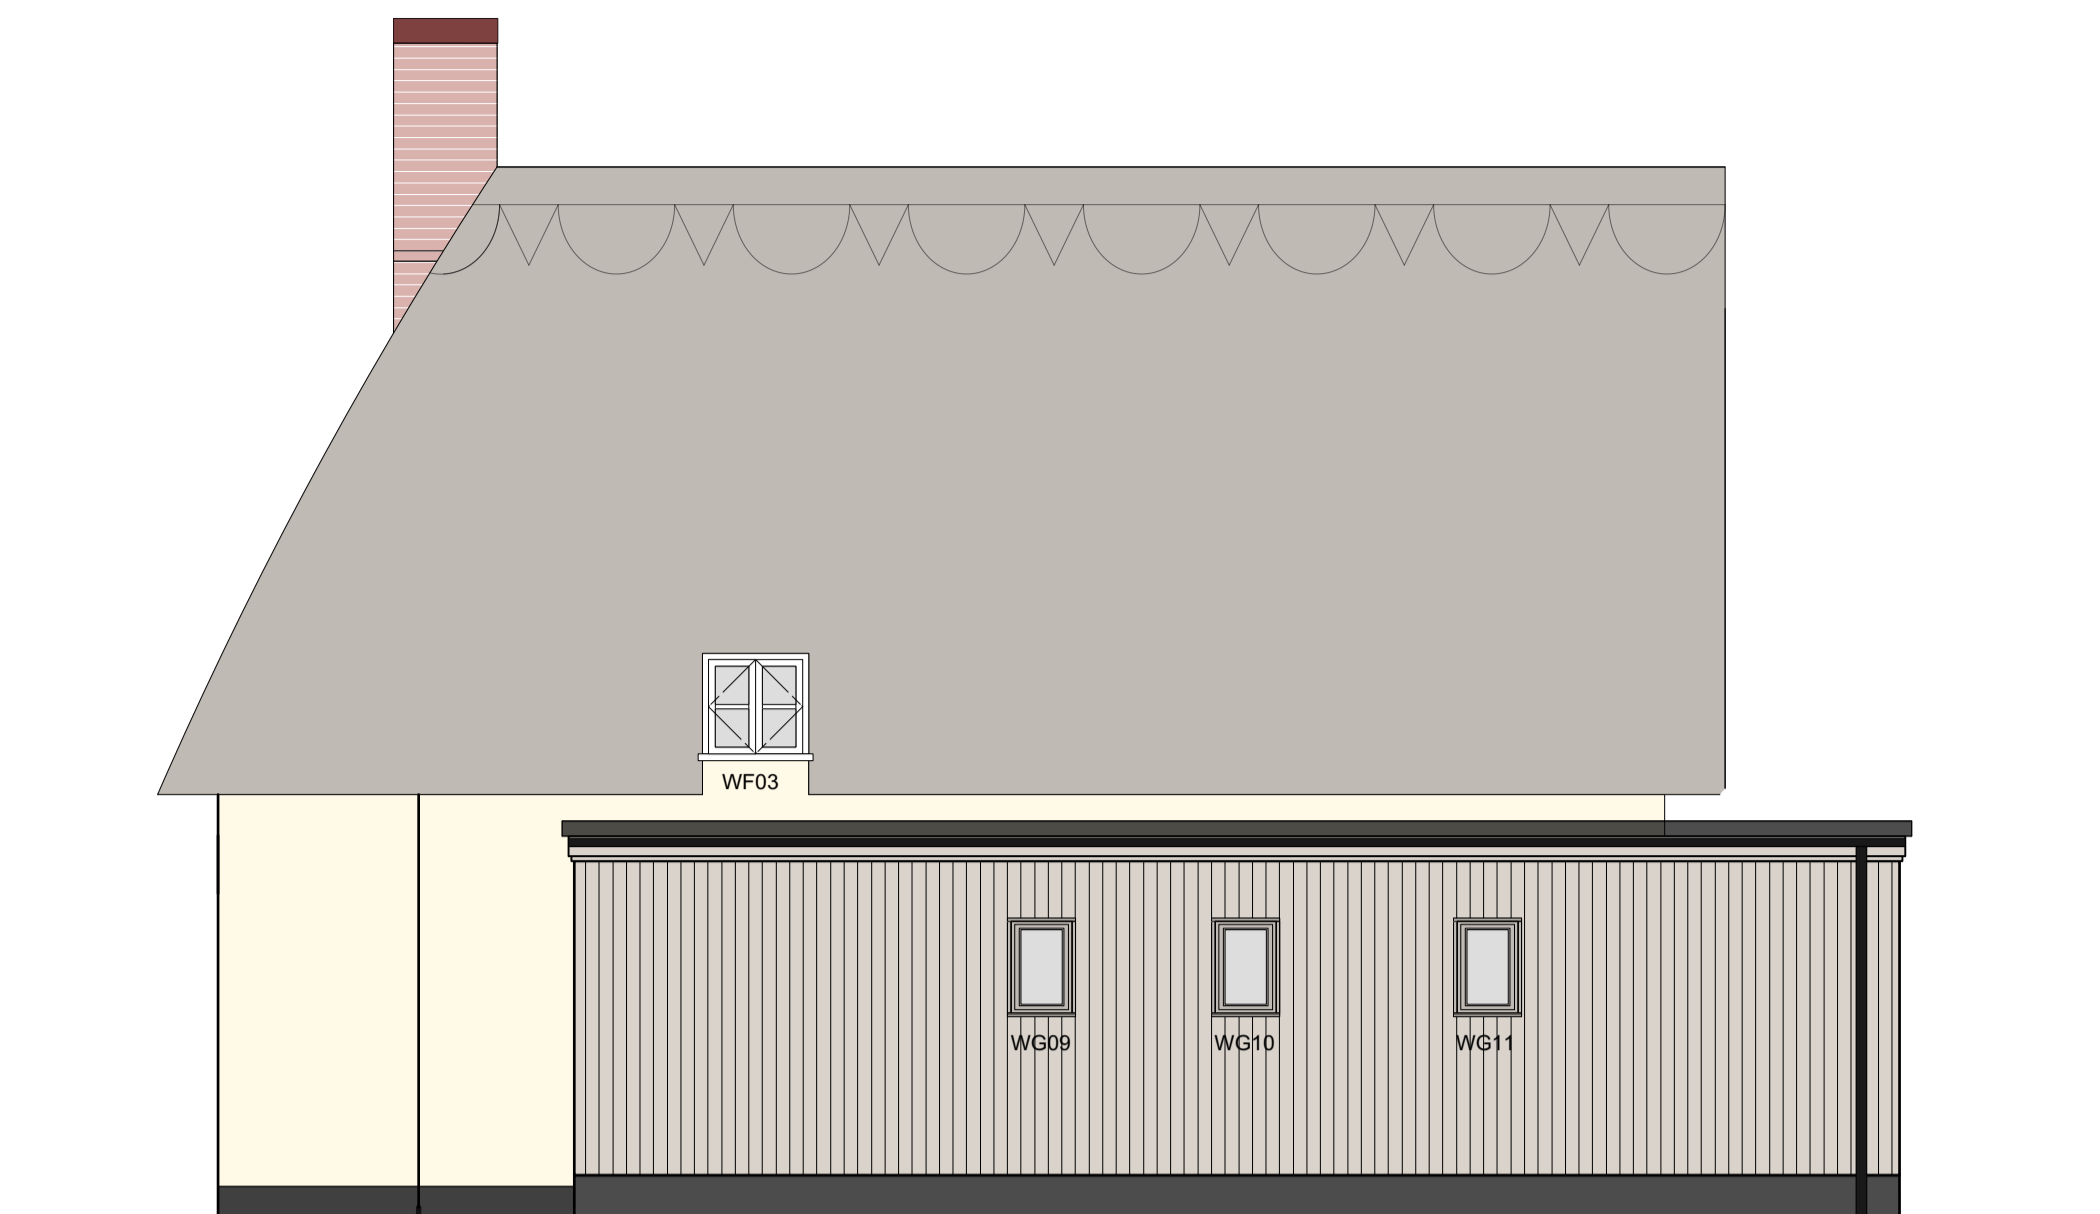


General Notes
 1. Do not scale this drawing. All dimensions to be as noted. Contractor to check all dimensions on site before carry out works.
 2. This drawing is for the private and confidential use of the client for whom it was undertaken and it should not be reproduced in whole or in part or relied upon by third parties for any use without the express written authority of Beech Architects Limited.

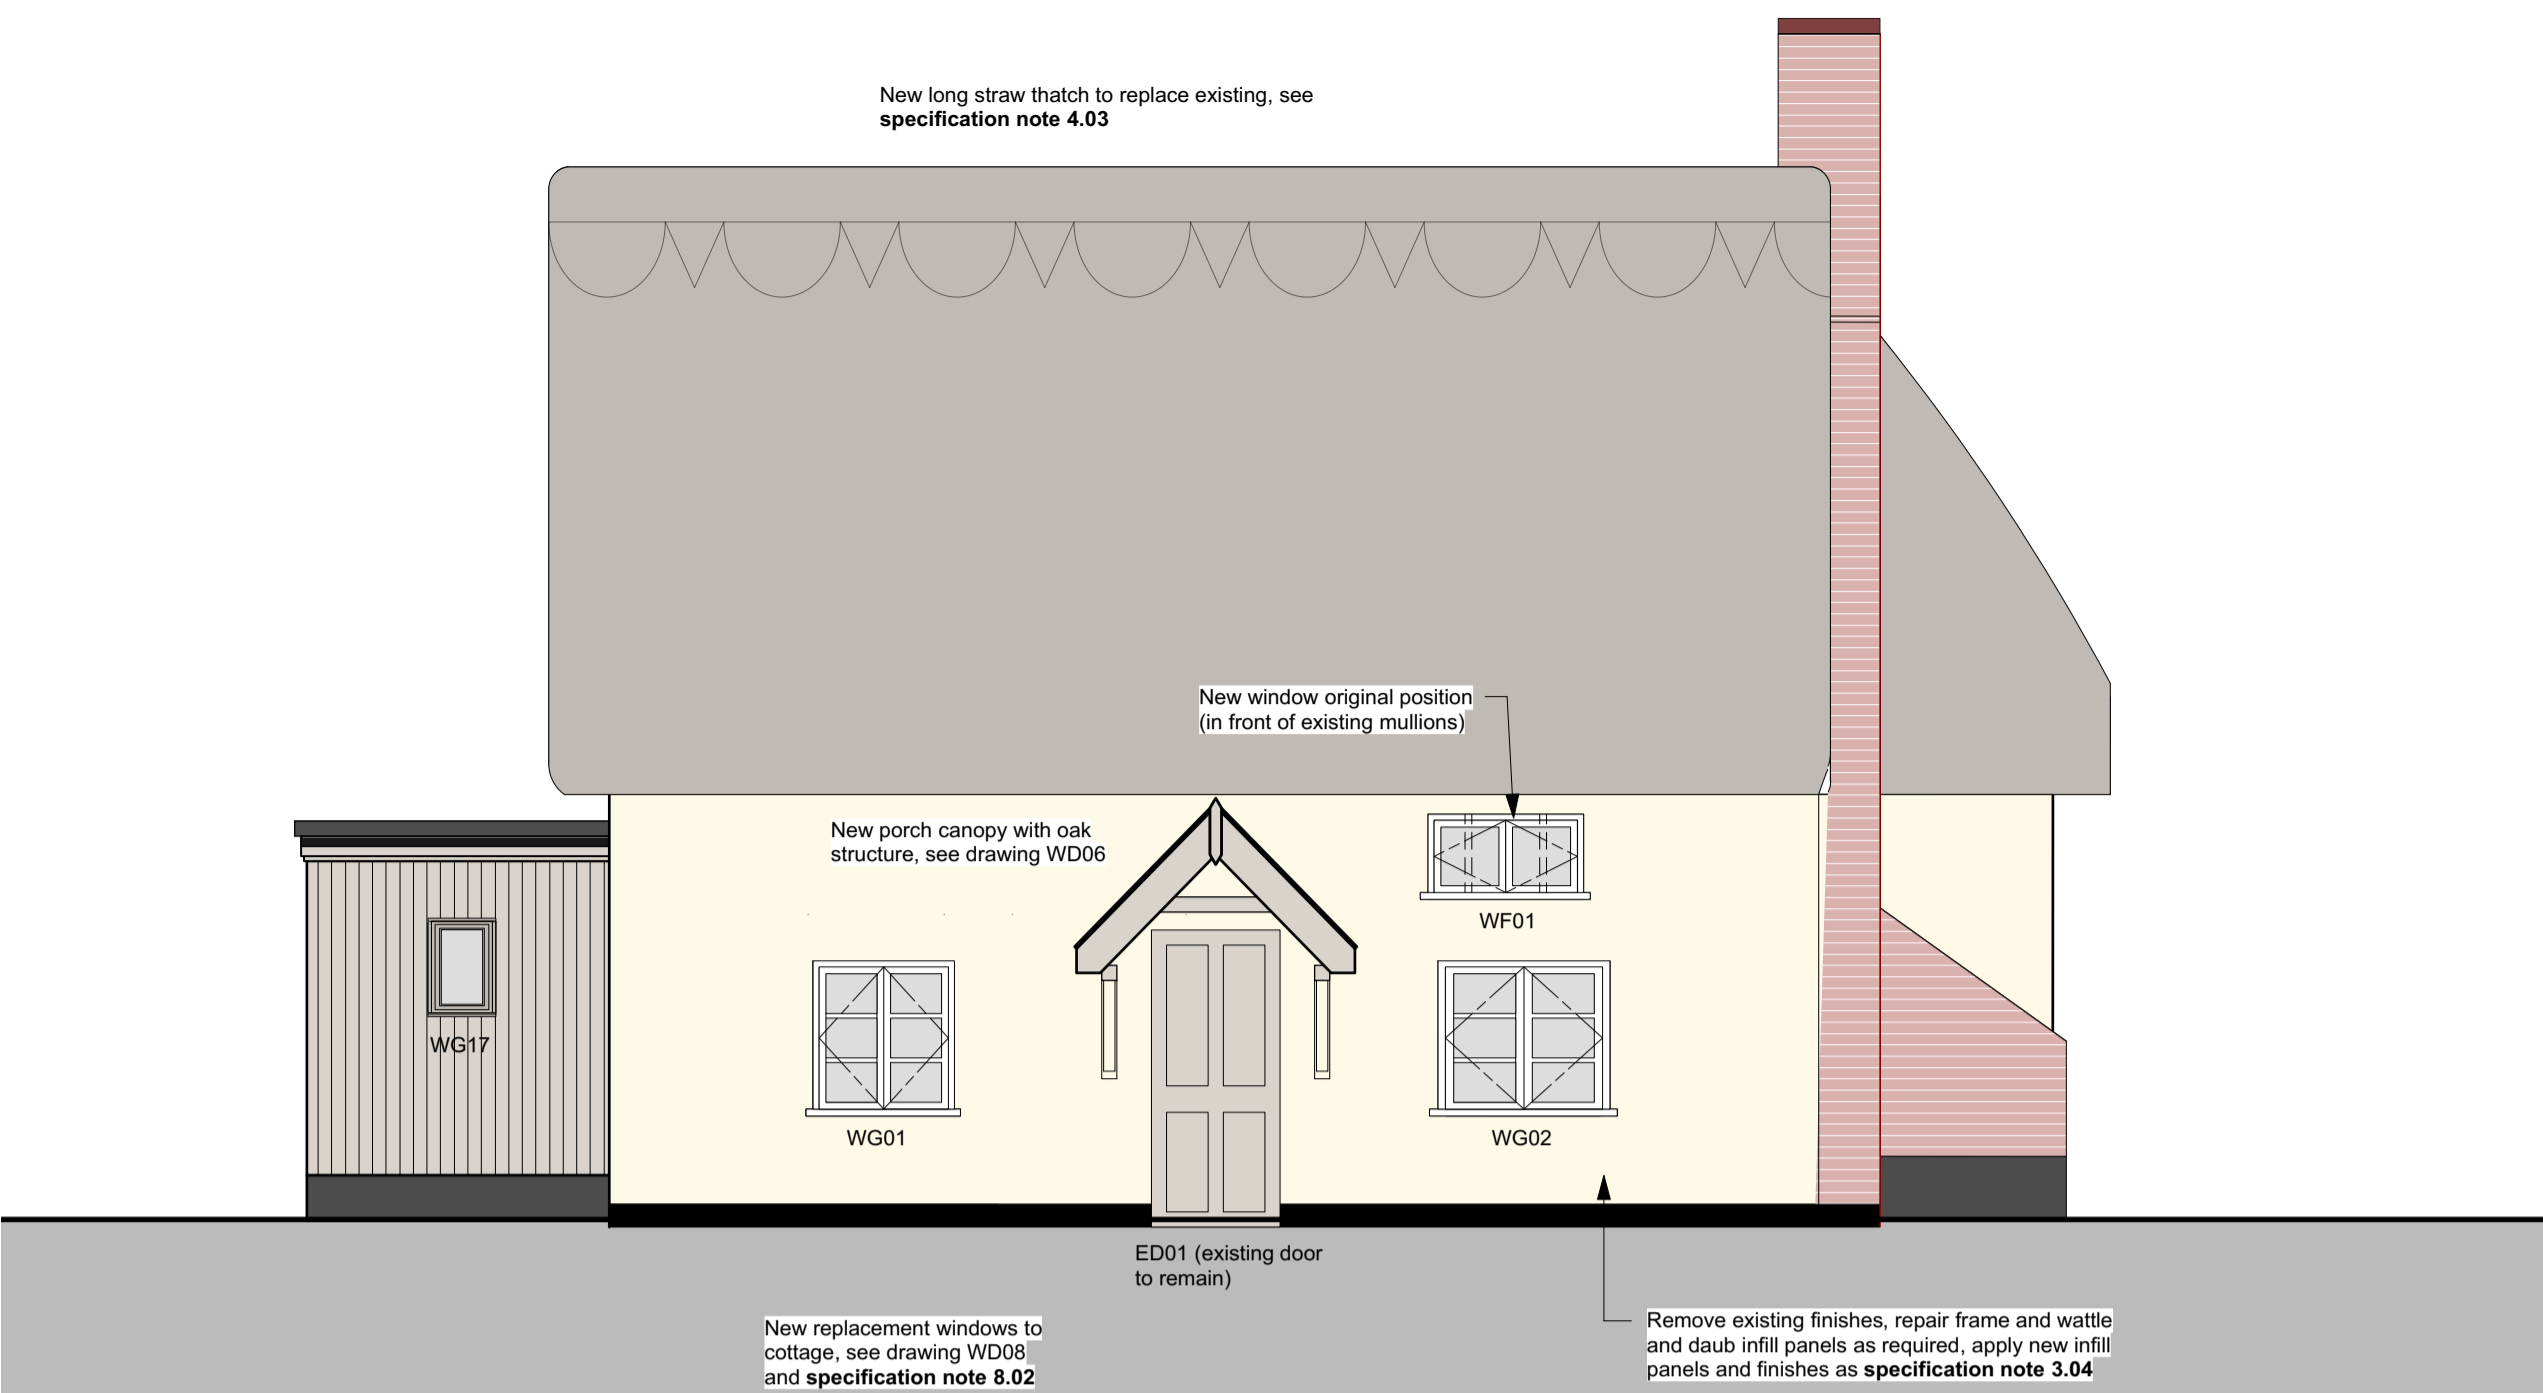

TO BE READ IN CONJUNCTION WITH THE SPECIFICATION DOCUMENT

A	20.12.21	First issue	
Rev			
Beech ARCHITECTS		Church Farm Barn The Street Thornston Suffolk IP23 7JR e enquiries@beecharchitects.com t 01379 678442	
www.beecharchitects.com			
CLIENT Giles and Jackie West			
PROJECT Town Meadow Cottage, The Common, Stuston, Diss, Suffolk IP21 4AA			
DRAWING Proposed Elevations			
SCALE 1:50 @ A1	DATE Sept 21	DRAWN BY IJT	CHECKED CB
DRAWING NUMBER WD04	JOB NUMBER 471	STATUS Building Regs	REV A

This drawing is copyright and remains the property of Beech Architects Ltd. Original size A1. Scale shown will be incorrect if reproduced in any other format. All dimensions to be checked on site.