


WEST ELEVATION NORTH ELEVATION

FLOOR PLAN (PART) 1:50 at A3

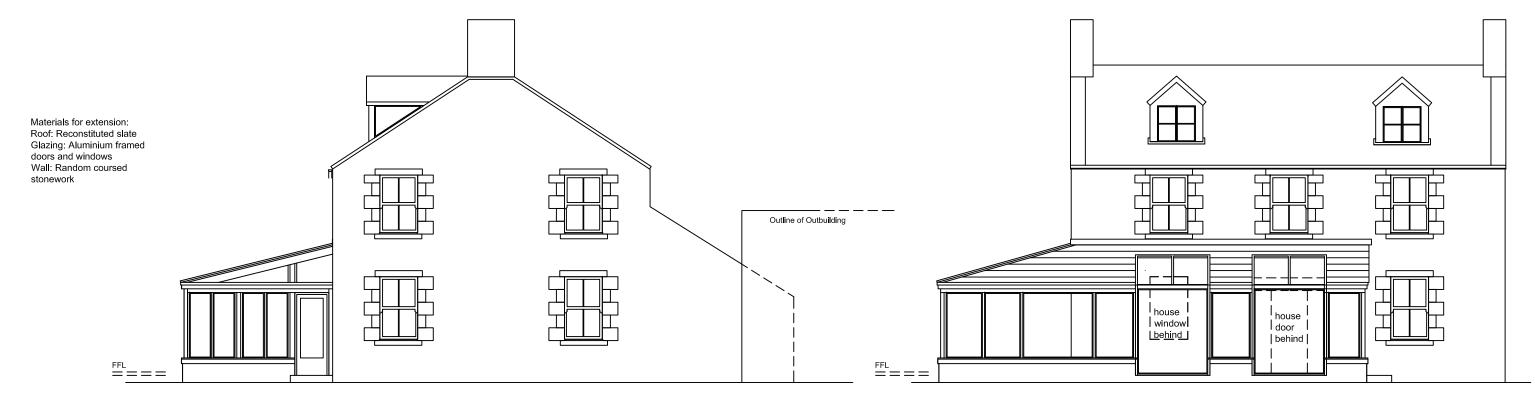

EAST ELEVATION SOUTH ELEVATION

xsite architecture LLP

0191 287 2161 project
ANTON HILL FARM BELLINGHAM
PAUL AND ANGELA DYSON revisions 1: 100 A3 200 01 PLANNING PART FLOOR PLAN AND ELEVATIONS PROPOSED TB TB

COPYRIGHT RETAINED BY XSITE ARCHITECTURE LLP. DO NOT SCALE: CHECK ALL DIMENSIONS ON SITE. ANY ERRORS OR DISCREPANCIES TO BE REPORTED TO XSITE ARCHITECTURE LLP IMMEDIATELY. SITE INFORMATION SUPPLIED BY THIRD PARTIES CANNOT BE GUARANTEED FOR ACCURACY.

ALL FEATURES AND DIMENSIONS ARE SUBJECT TO CONFIRMATION BY LEGAL, SERVICE, UTILITY AND TOPOGRAPHICAL SURVEY DOCUMENTATION.