


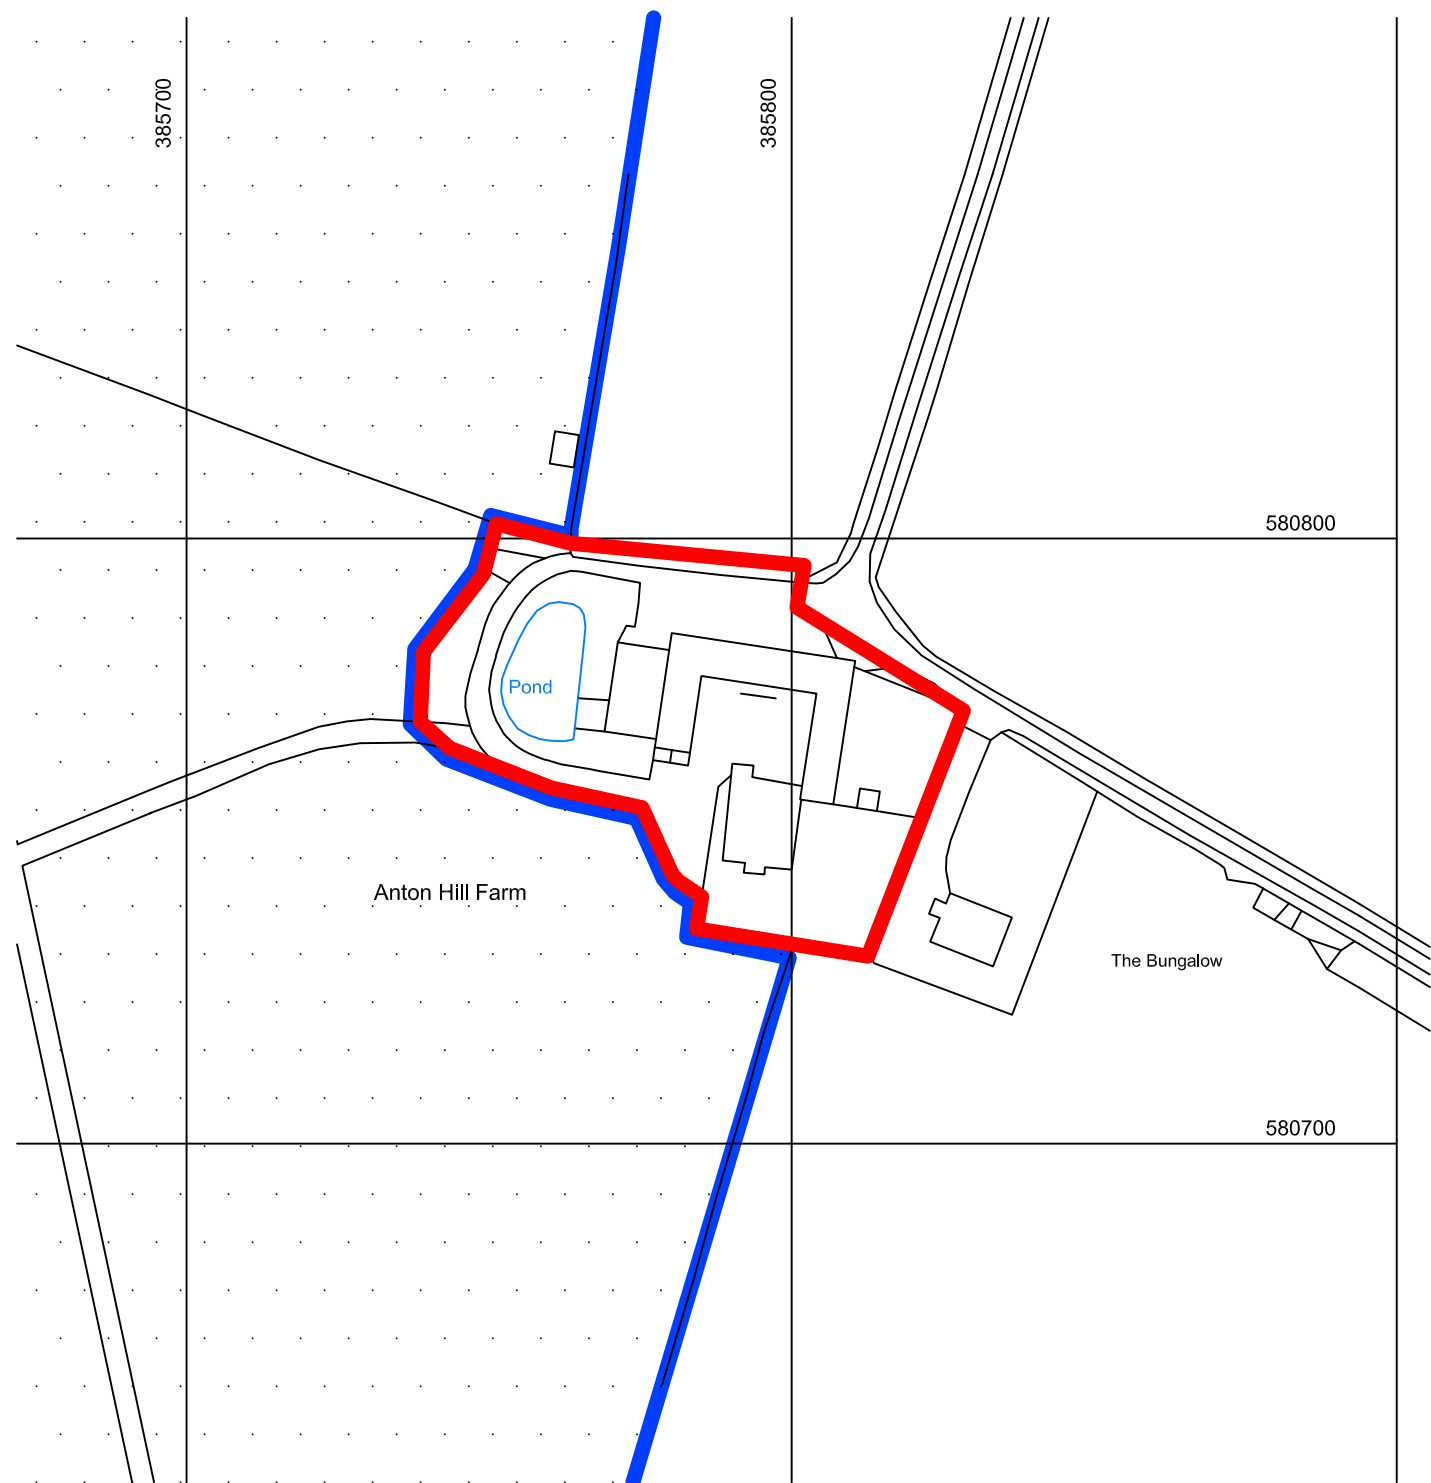

0 50m
1:1250

COPYRIGHT RETAINED BY XSITE ARCHITECTURE LLP. DO NOT SCALE : CHECK ALL DIMENSIONS ON SITE. ANY ERRORS OR DISCREPANCIES TO BE REPORTED TO XSITE ARCHITECTURE LLP IMMEDIATELY. SITE INFORMATION SUPPLIED BY THIRD PARTIES CANNOT BE GUARANTEED FOR ACCURACY. ALL FEATURES AND DIMENSIONS ARE SUBJECT TO CONFIRMATION BY LEGAL, SERVICE, UTILITY AND TOPOGRAPHICAL SURVEY DOCUMENTATION.



xsite architecture LLP

revisions

2119
100 00
PLANNING

project
ANTON HILL FARM, BELLINGHAM
PAUL AND ANGELA DYSON
drawing title
LOCATION PLAN

0191 287 2161

scale 1: 1250
paper A4
drawn TB
checked TB