


# 22/24 Church Street, Ormskirk

PLANNING


This drawing is copyright and is not to be reproduced. The contractor will be held responsible for the accuracy of works involving the setting out and checking of all dimensions on the drawing and on site. Dimensions must not be scaled from this drawing.



 Site Outline

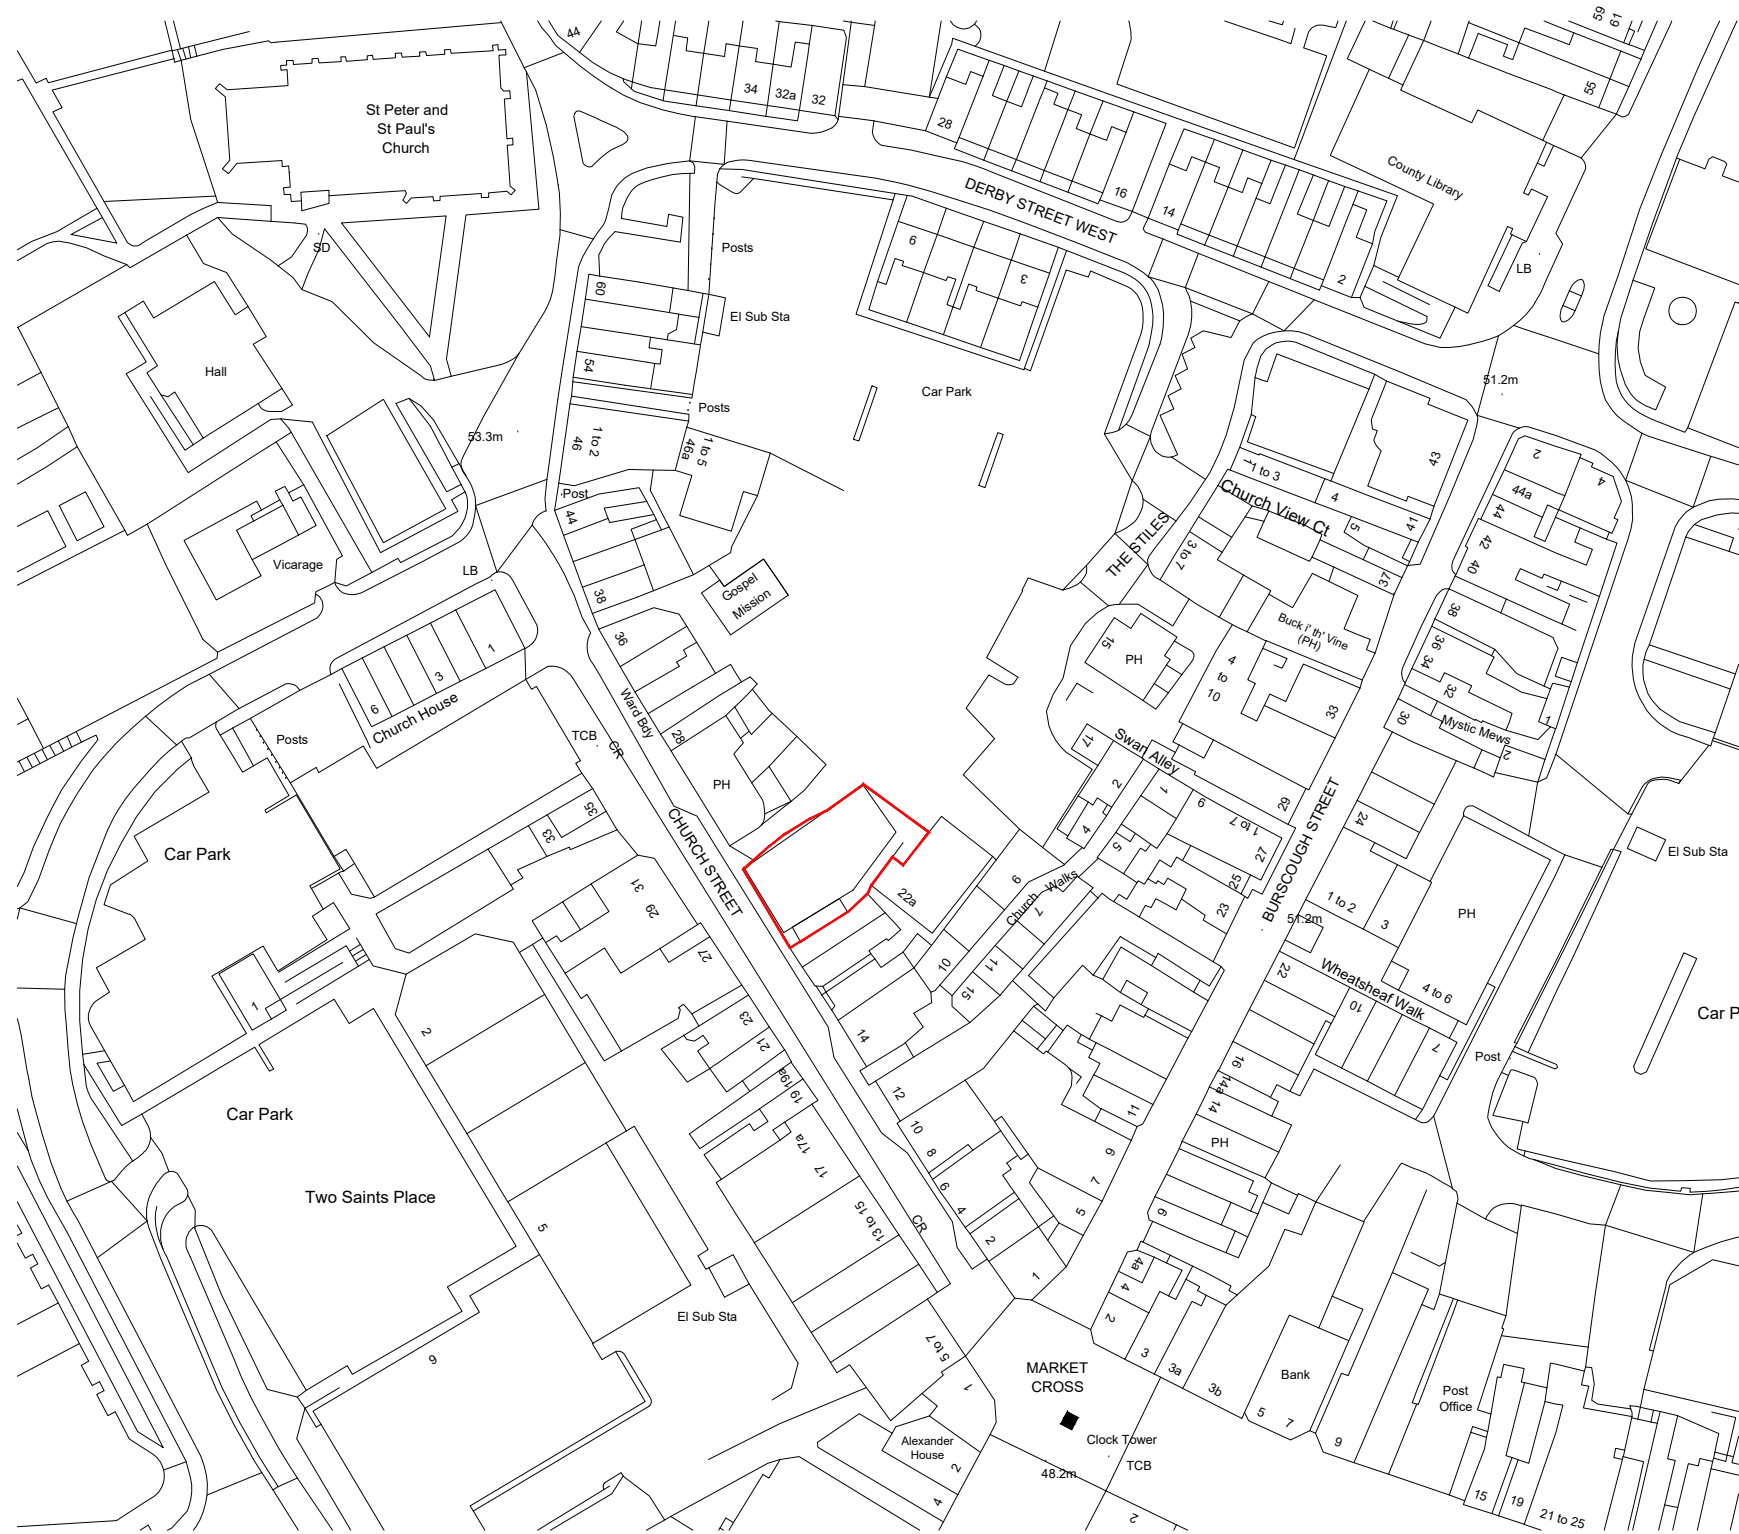

Ordnance Survey, (c) Crown Copyright 2019. All rights reserved. Licence number 100022432

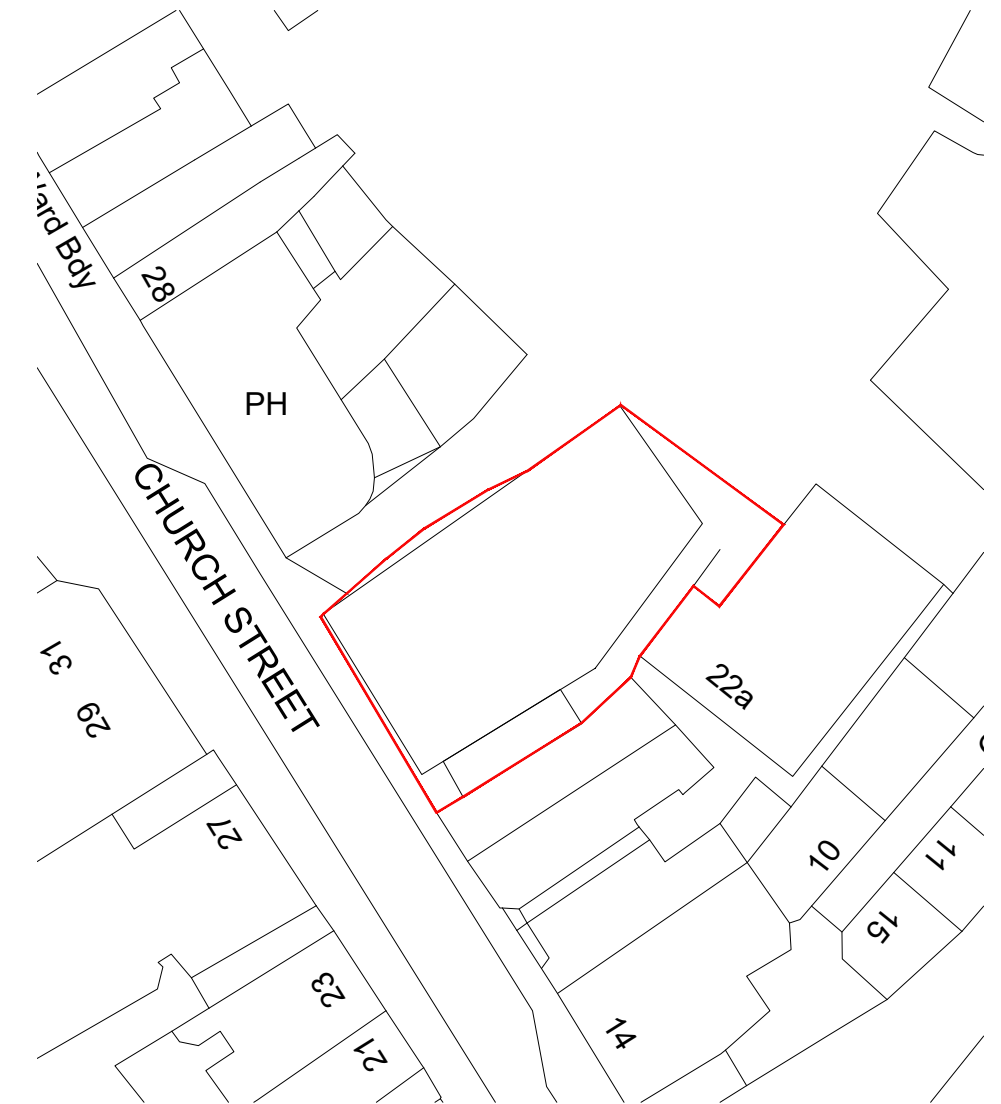

Site Location 1:1250

Site Plan 1:500