


1

Site Location Plan

1 : 1250

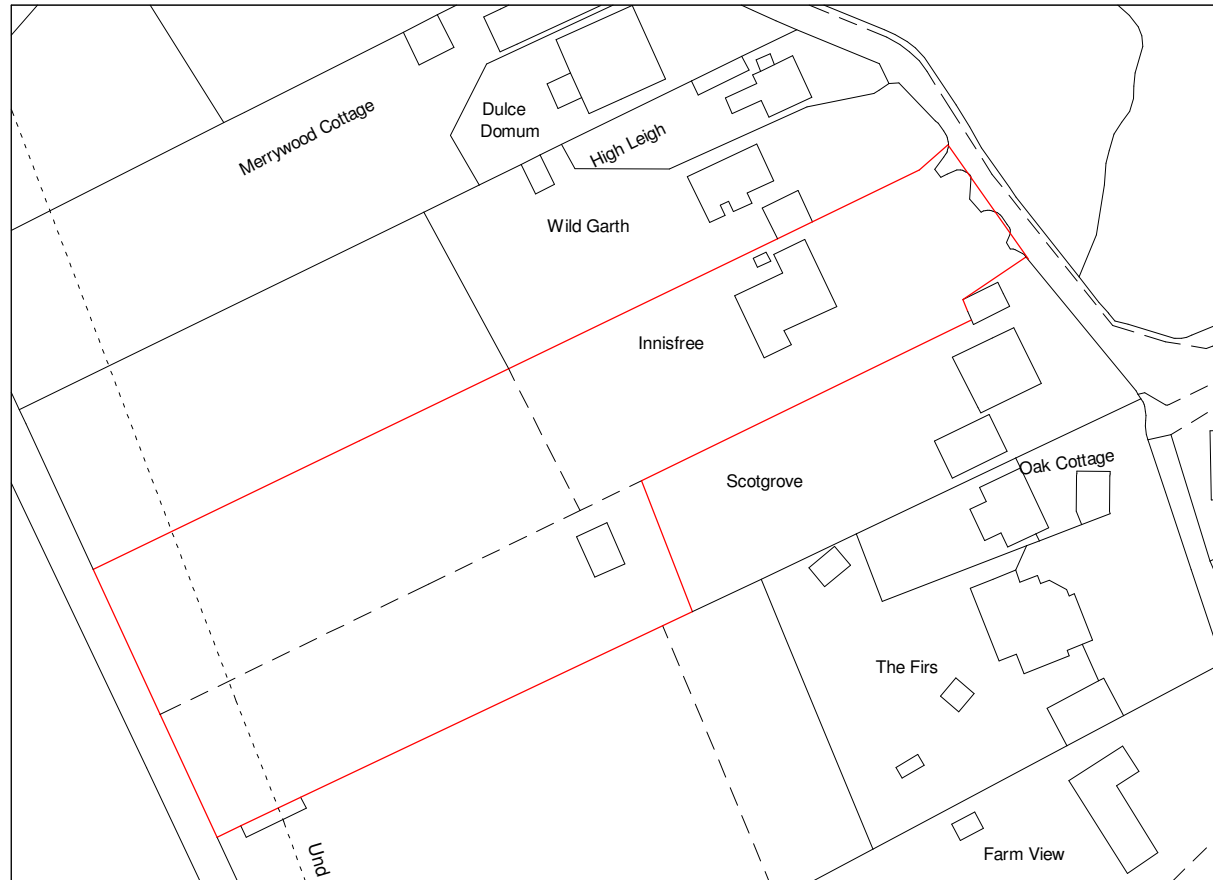

10 0 10 20 30 40 50
 SCALE 1:1250 m

© This drawing is the property of Bluelime Retail Ltd who retain the sole copyright of its contents & it may not be reproduced in part or in whole without written permission

Amendments

Rev :	Init. :	Date :	Description :

Project :

Innisfree,
 Fairby Lane
 Hartley. DA3 8DA

Title :
 Certificate of Lawful Development Drawings
 Location Plan 1-1250

Bluelime Retail Ltd
 Design & Project
 Management

Gwynfa House
 677 Princes Road
 Dartford
 Kent
 DA2 6EF



Tel: 01322 521026

Proposed ground floor extensions and hip
 to gable loft conversion with dormers

Drawn by :	Scale :	@A4	Date :
M.J.G	1 : 1250		16/12/2021

Drawing number :	Rev :
BL/DRG/2112.80/ 01	

Do not scale from this drawing. Dimensions to be checked on site.