


1 Existing Front Elevation
1 : 100




2 Existing Right Elevation
1 : 100




3 Existing Rear Elevation
1 : 100

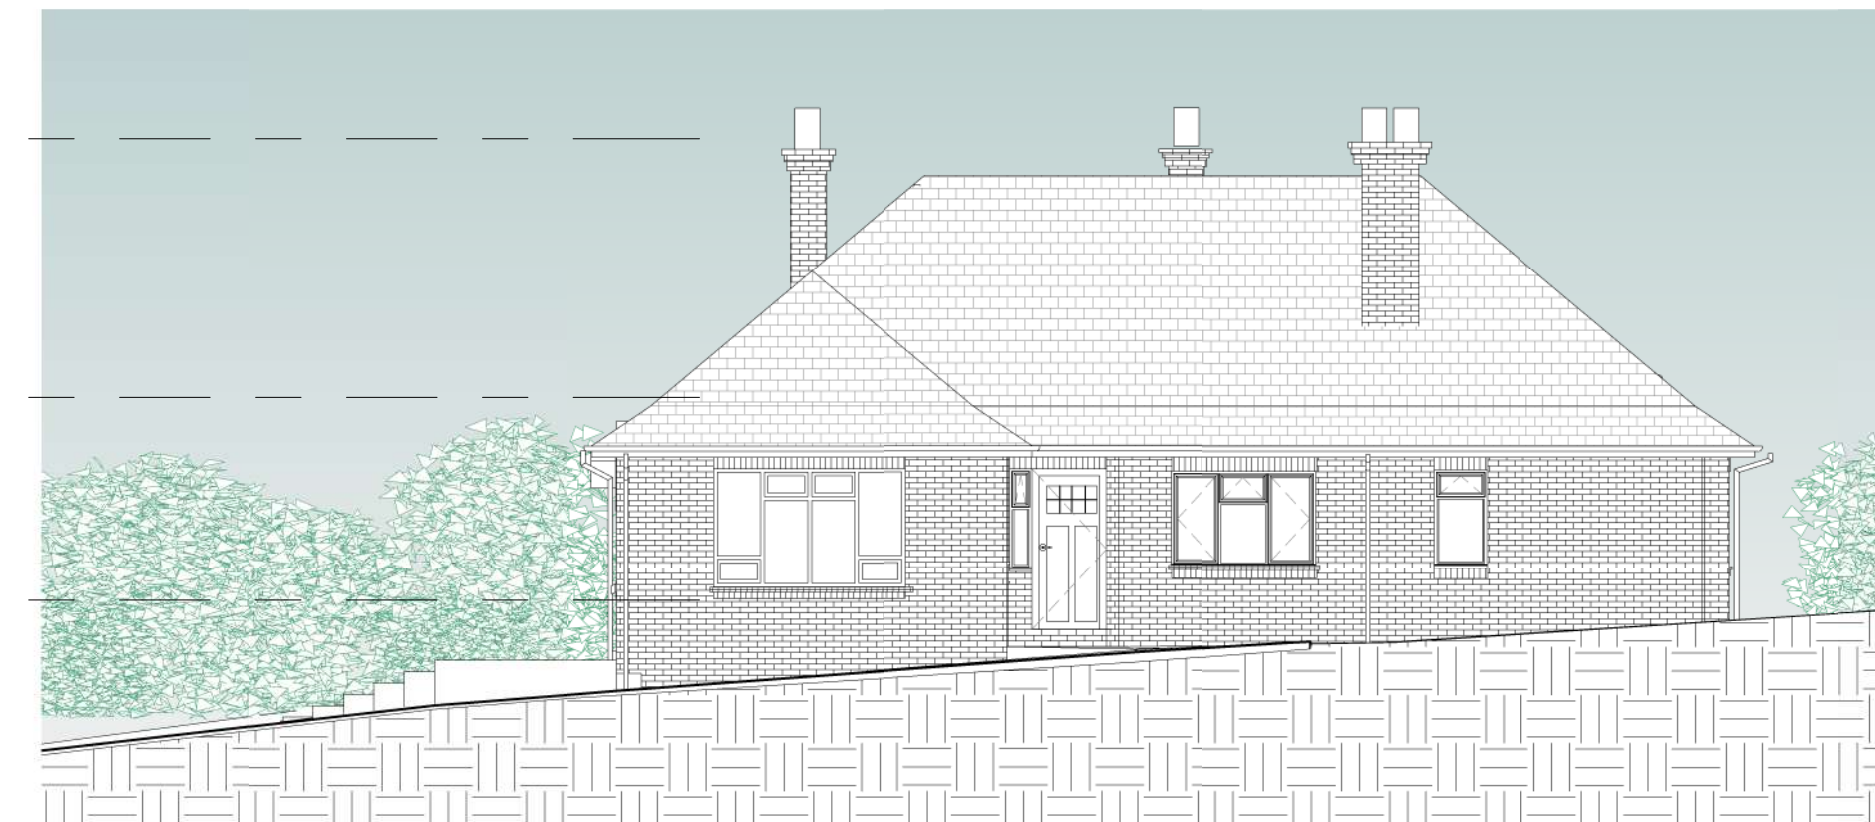

4 Existing Left Elevation
1 : 100

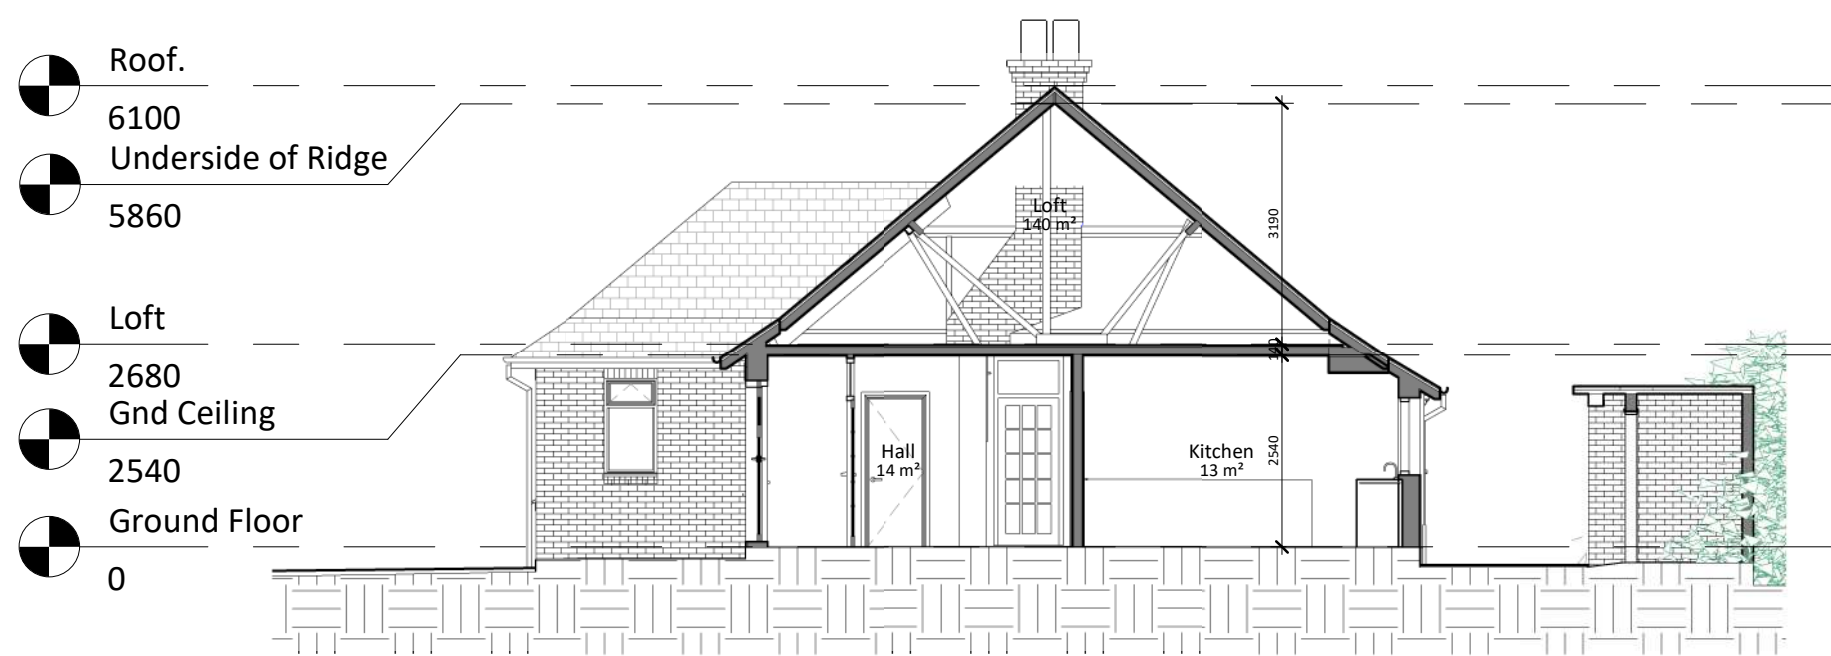


5 Existing Section 1
1 : 100

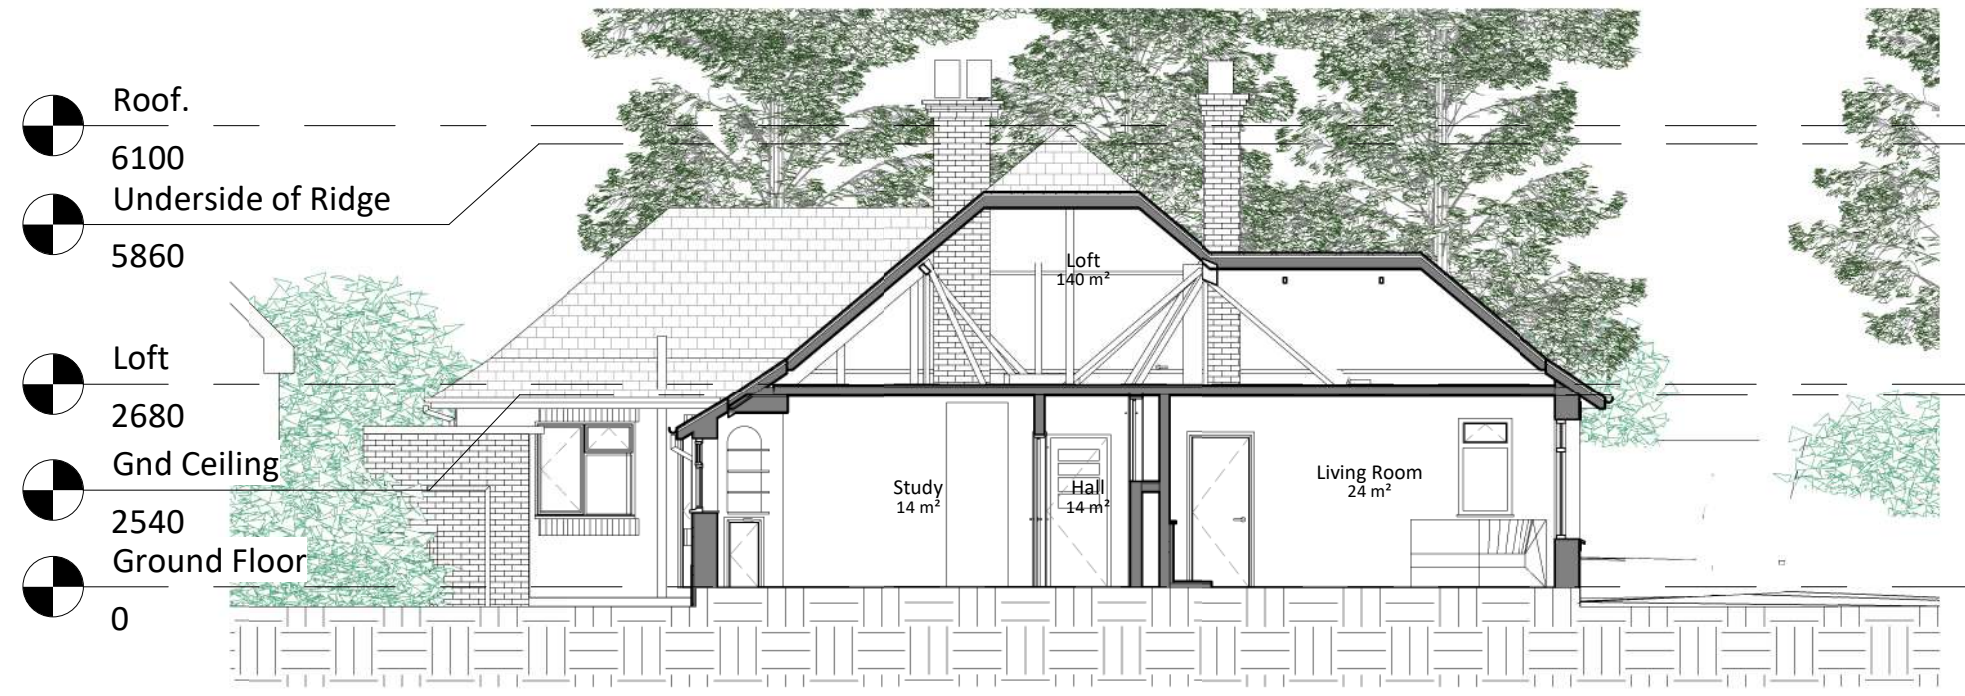

6 Existing Section 2
1 : 100



7 Existing Section 3
1 : 100

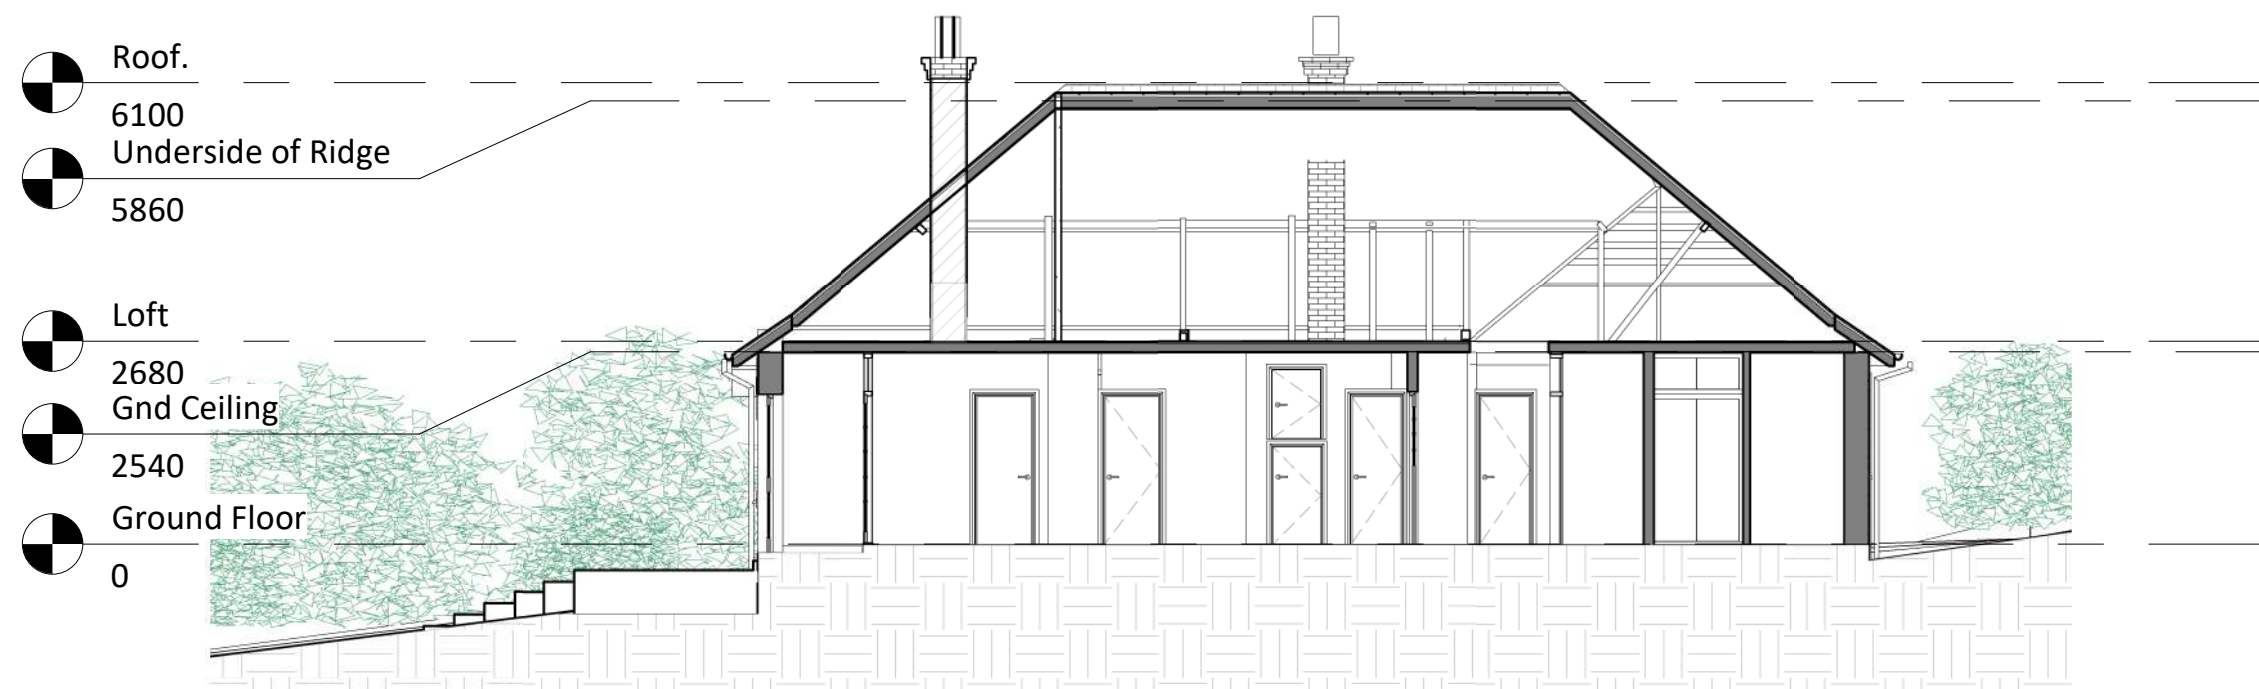

8 Existing Section 4
1 : 100

