

- DRAINAGE STORM NEW
- DRAINAGE STORM EXISTING
- DRAINAGE STORM EXISTING REMOVED
- DRAINAGE FOUL NEW
- DRAINAGE FOUL EXISTING
- DRAINAGE FOUL EXISTING REMOVED
- DRAINAGE COMBINED NEW
- DRAINAGE COMBINED EXISTING
- DRAINAGE COMBINED EXISTING REMOVED




1 Existing Site  
1 : 500


Site Area = 6061.5m2



Total Curtilage = 5849.5m2

 

Original buildings on site = 211.5m2

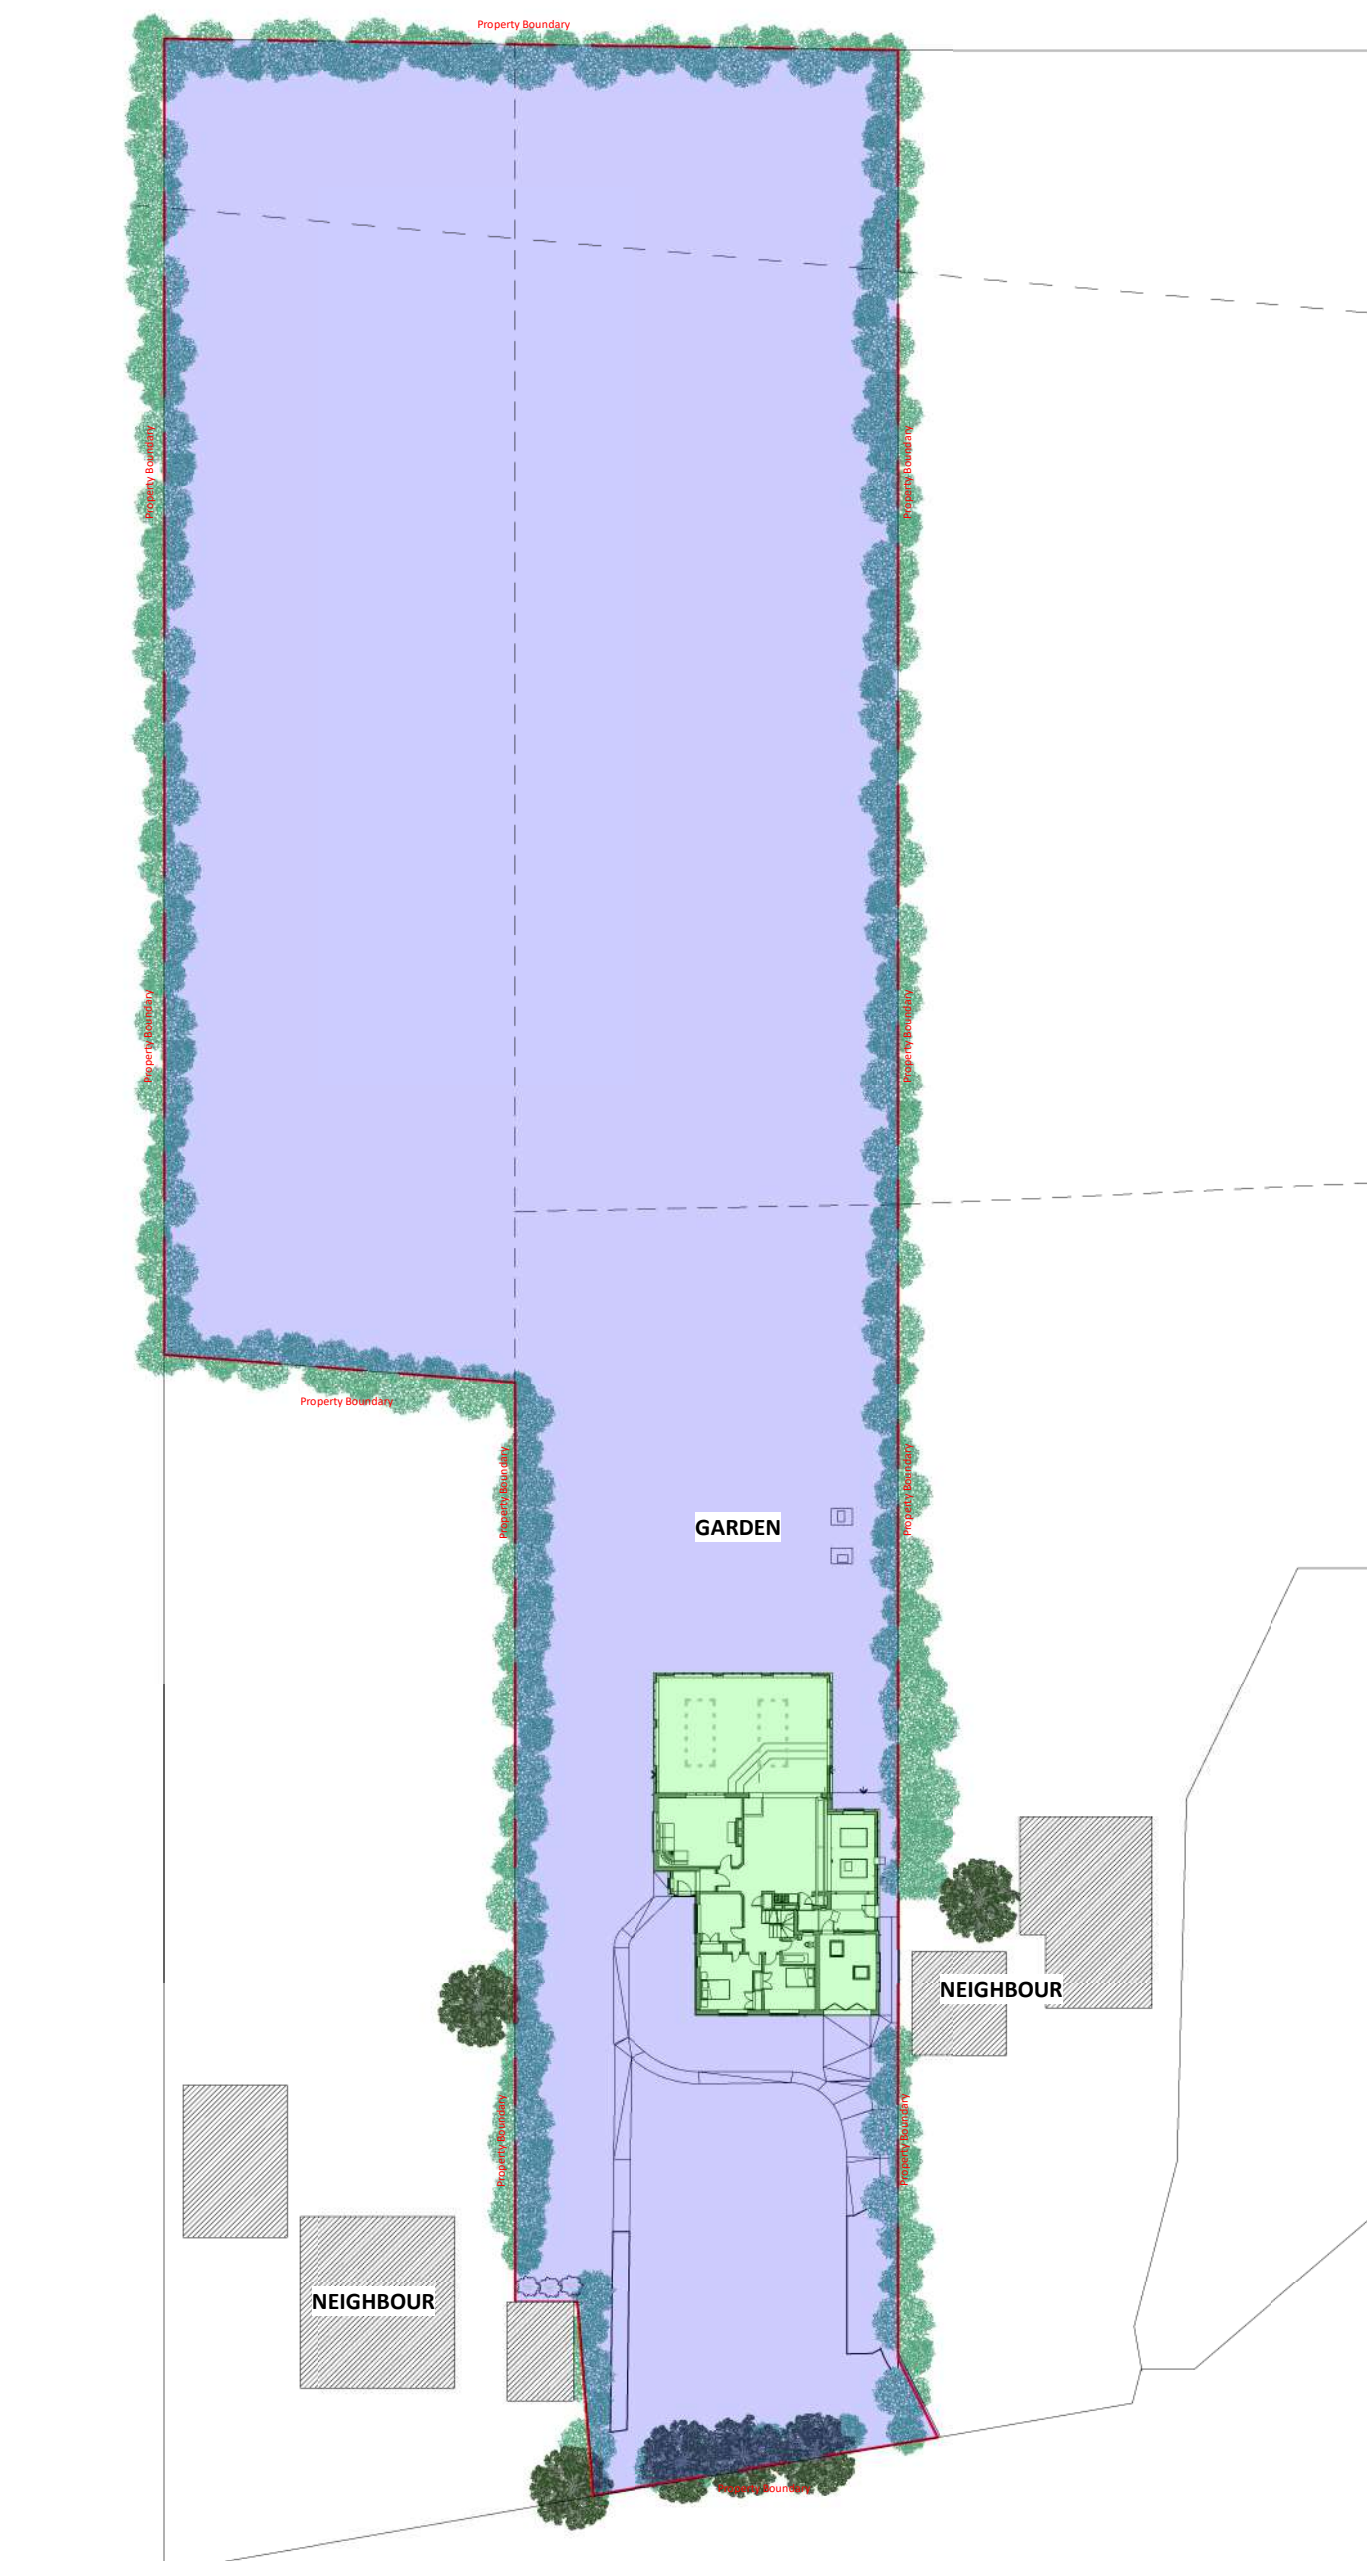


2 Proposed Site  
1 : 500


Site Area = 6061.5m2



Total Curtilage = 5775.0m2

 

Existing and Proposed buildings on site = 286.5m2

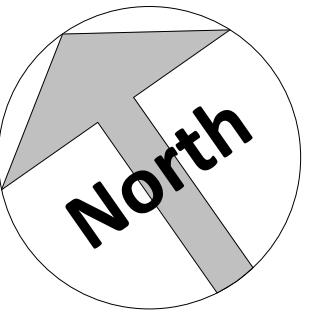

Amendments :

Rev	Date	Description

Project :

Innisfree,  
Fairby Lane  
Hartley, DA3 8DA

Title :  
Certificate of Lawful Development Drawings

Area Calculations

Bluetime Retail Ltd /  
Bluetime Home Design LLP.  
Design, Project  
Management, Build



Thames Innovation Center,  
Veridion Way, Veridion  
Park, Erith, Kent DA18 4AL

Tel: 01322 521026

Proposed ground floor extensions and hip to gable  
loft conversion with dormers

Drawn by : M.J.G	Scale : 1 : 500	@ A1 Date : 16/12/2021
---------------------	--------------------	---------------------------

Drawing number : BL/DRG/2112.80/ 08	Rev : 
--	-----------

Do not scale from this drawing. Dimensions to be checked on site.