


01 PROPOSED
FIRST FLOOR LAYOUT

1:100

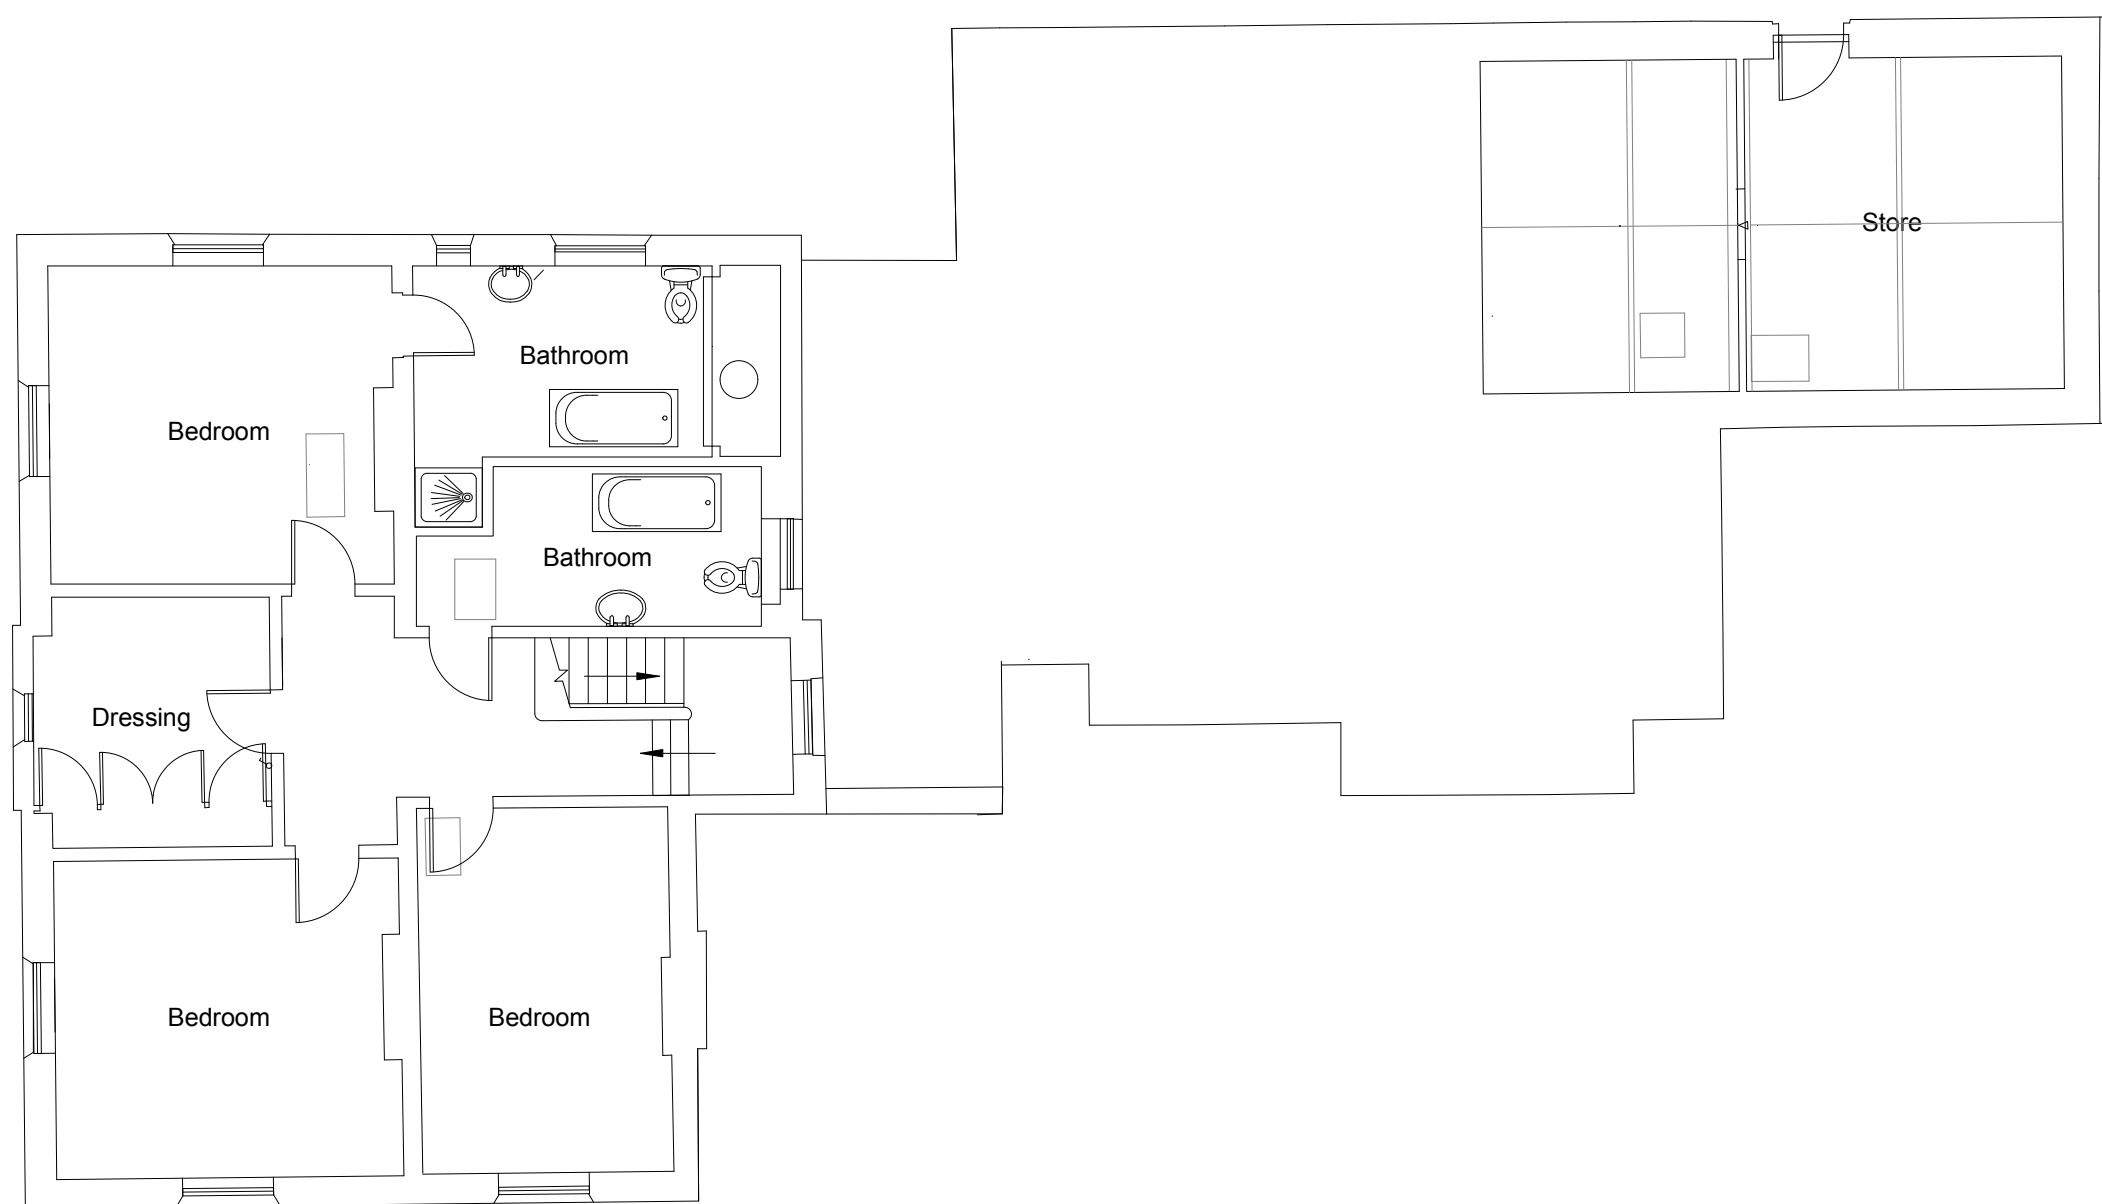

01 EXISTING
FIRST FLOOR LAYOUT

1:100

mm³ design
Dairy Farm, Hillesden
Buckinghamshire, MK18 4BX

Tel: 01280 848 140
E: studio@mm3-design.co.uk

- 28.11.21 Issued for Comment
A 20.12.21 Updated to Client Comment

KR
KR

The Old Rectory, Preston Bissett, Buckingham.

Existing & Proposed Layouts

05.11.21 AL(10)003 A

1:100 @A2 KR ©

