


01 PROPOSED
GROUND FLOOR LAYOUT

1:100

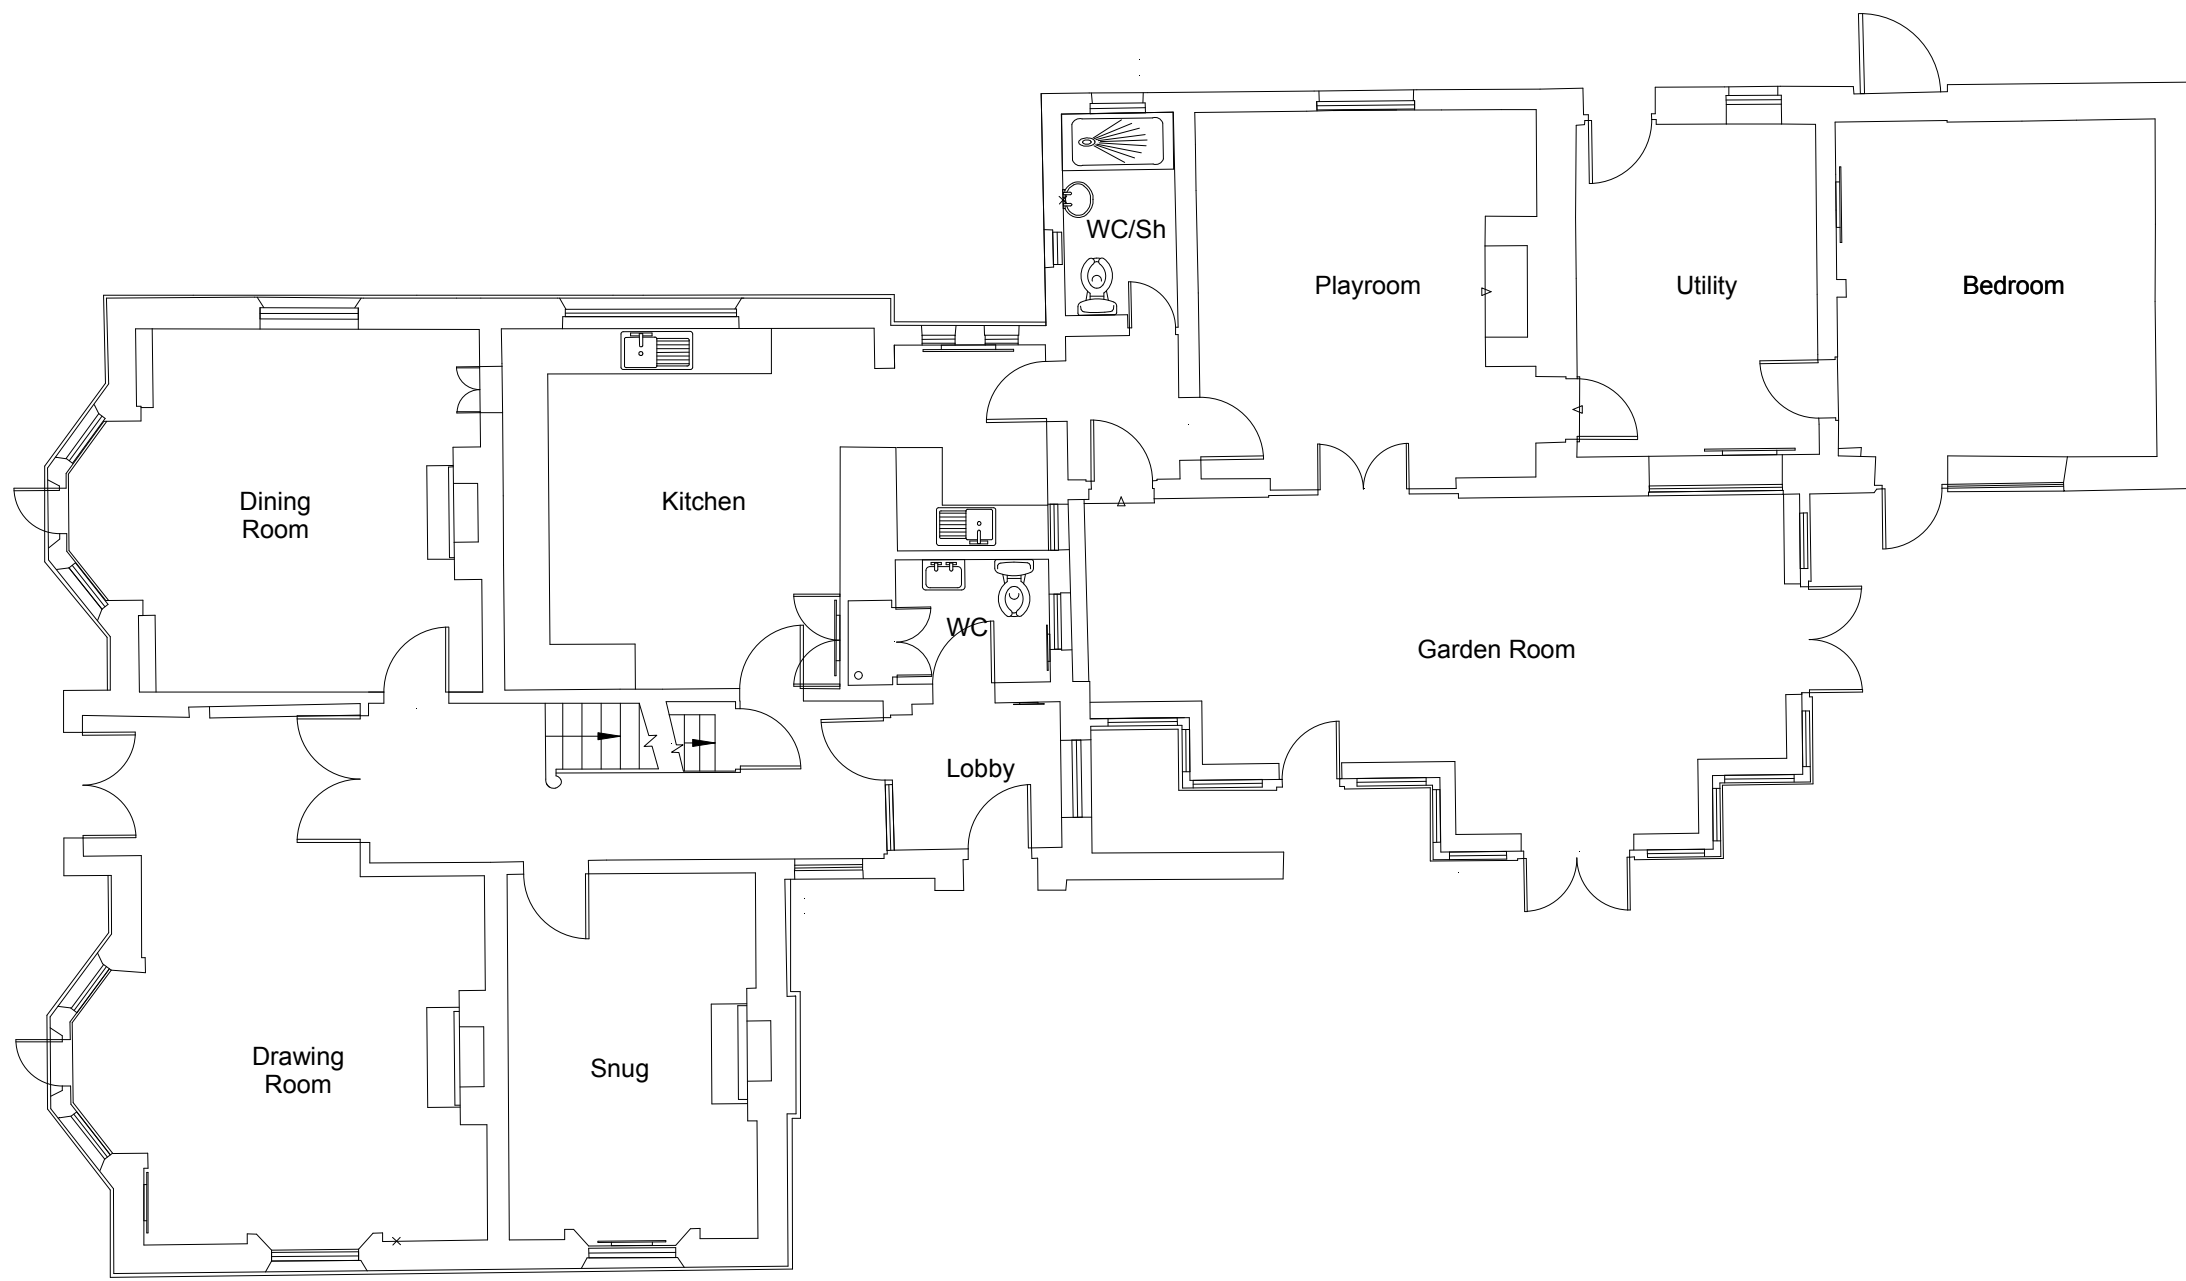

01 EXISTING
GROUND FLOOR LAYOUT

1:100