


SITE BLOCK PLAN

EXISTING

SITE LOCATION LAYOUT

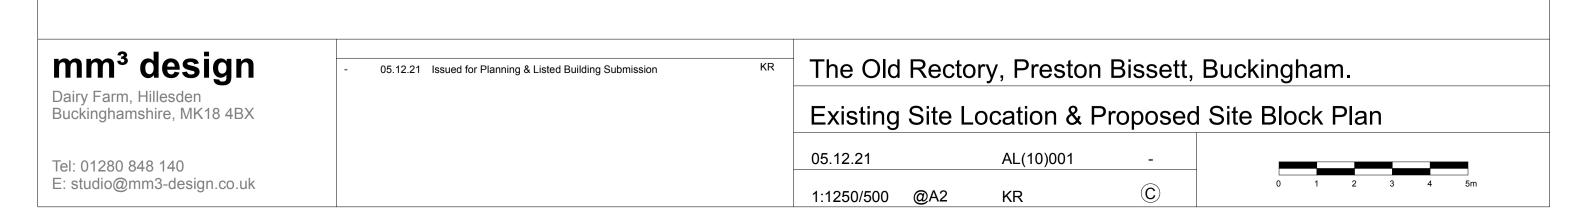

1:1250