



EXISTING NORTH FACING ELEVATION
SCALE - 1:100

EXISTING WEST FACING ELEVATION
SCALE - 1:100


EXISTING EAST FACING ELEVATION
SCALE - 1:100

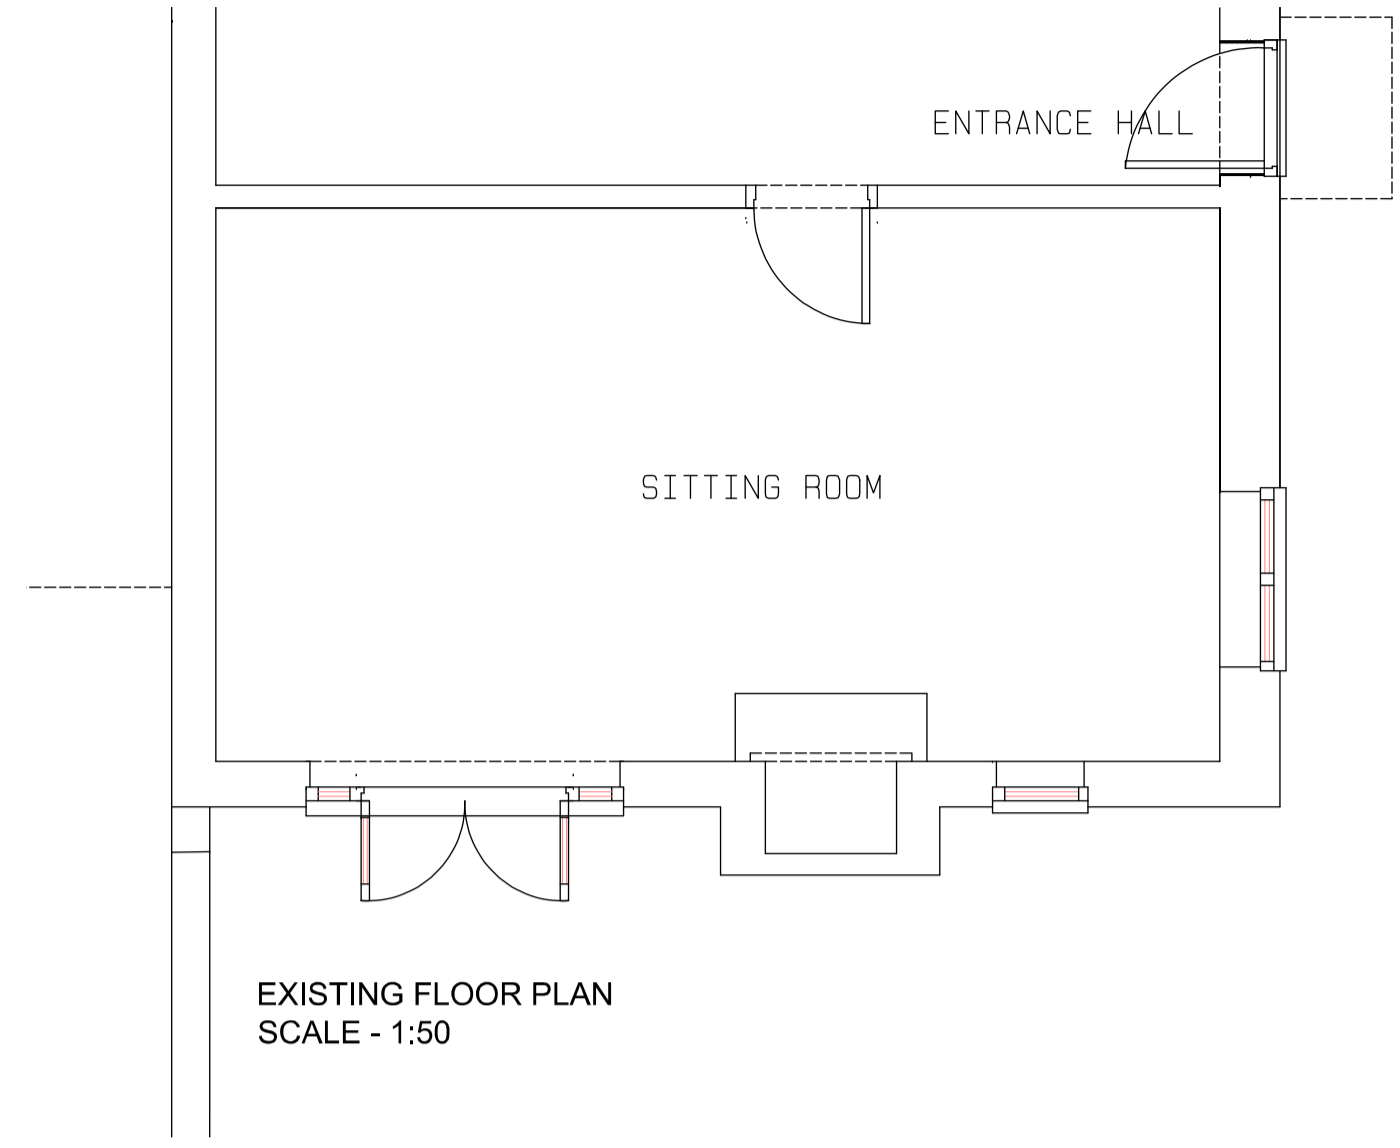

EXISTING FLOOR PLAN
SCALE - 1:50

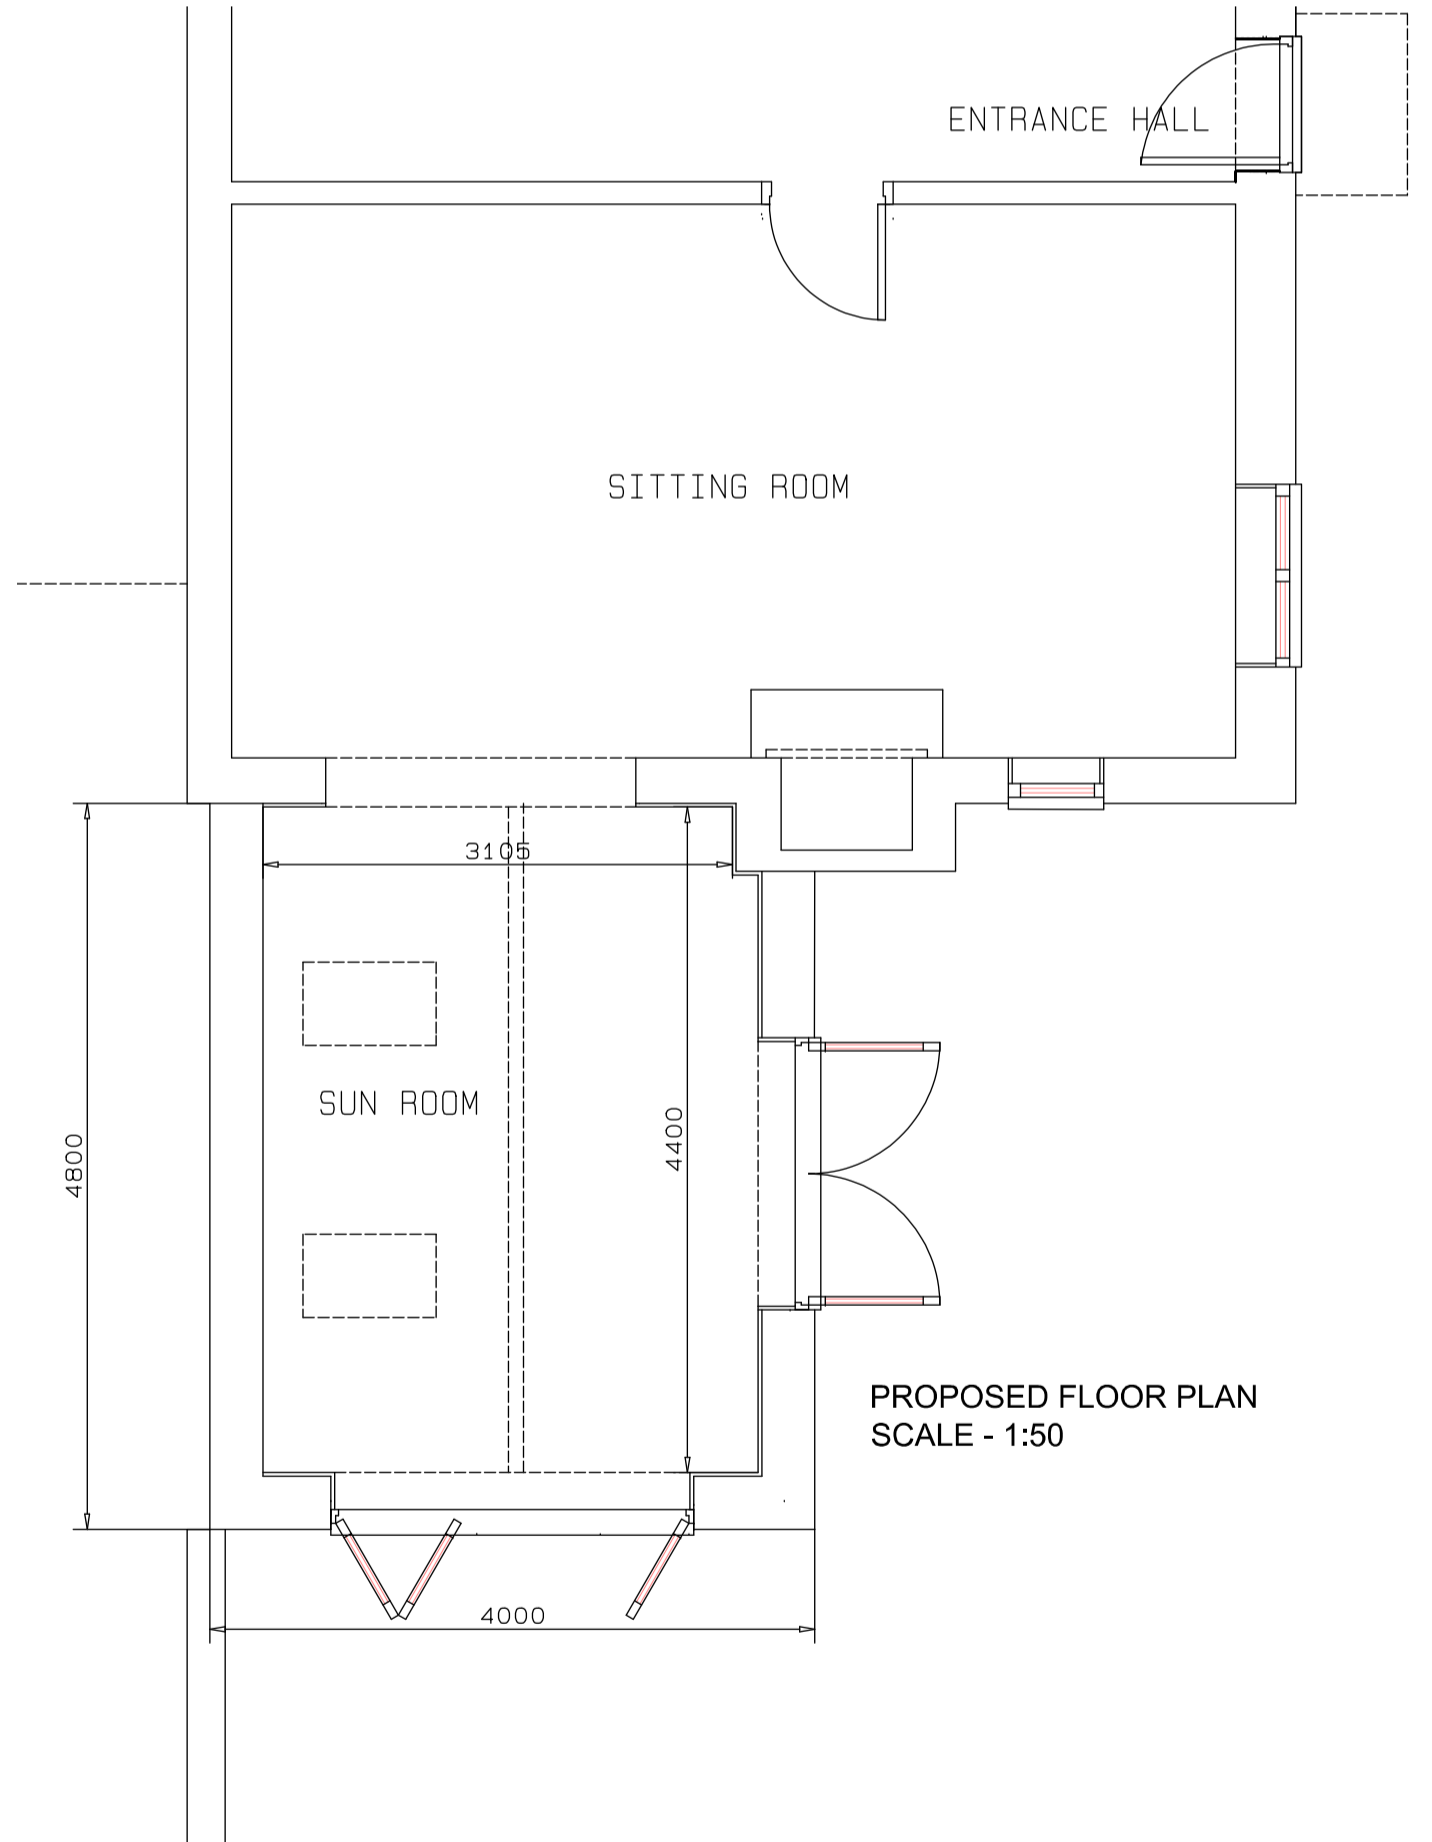

PROPOSED FLOOR PLAN
SCALE - 1:50

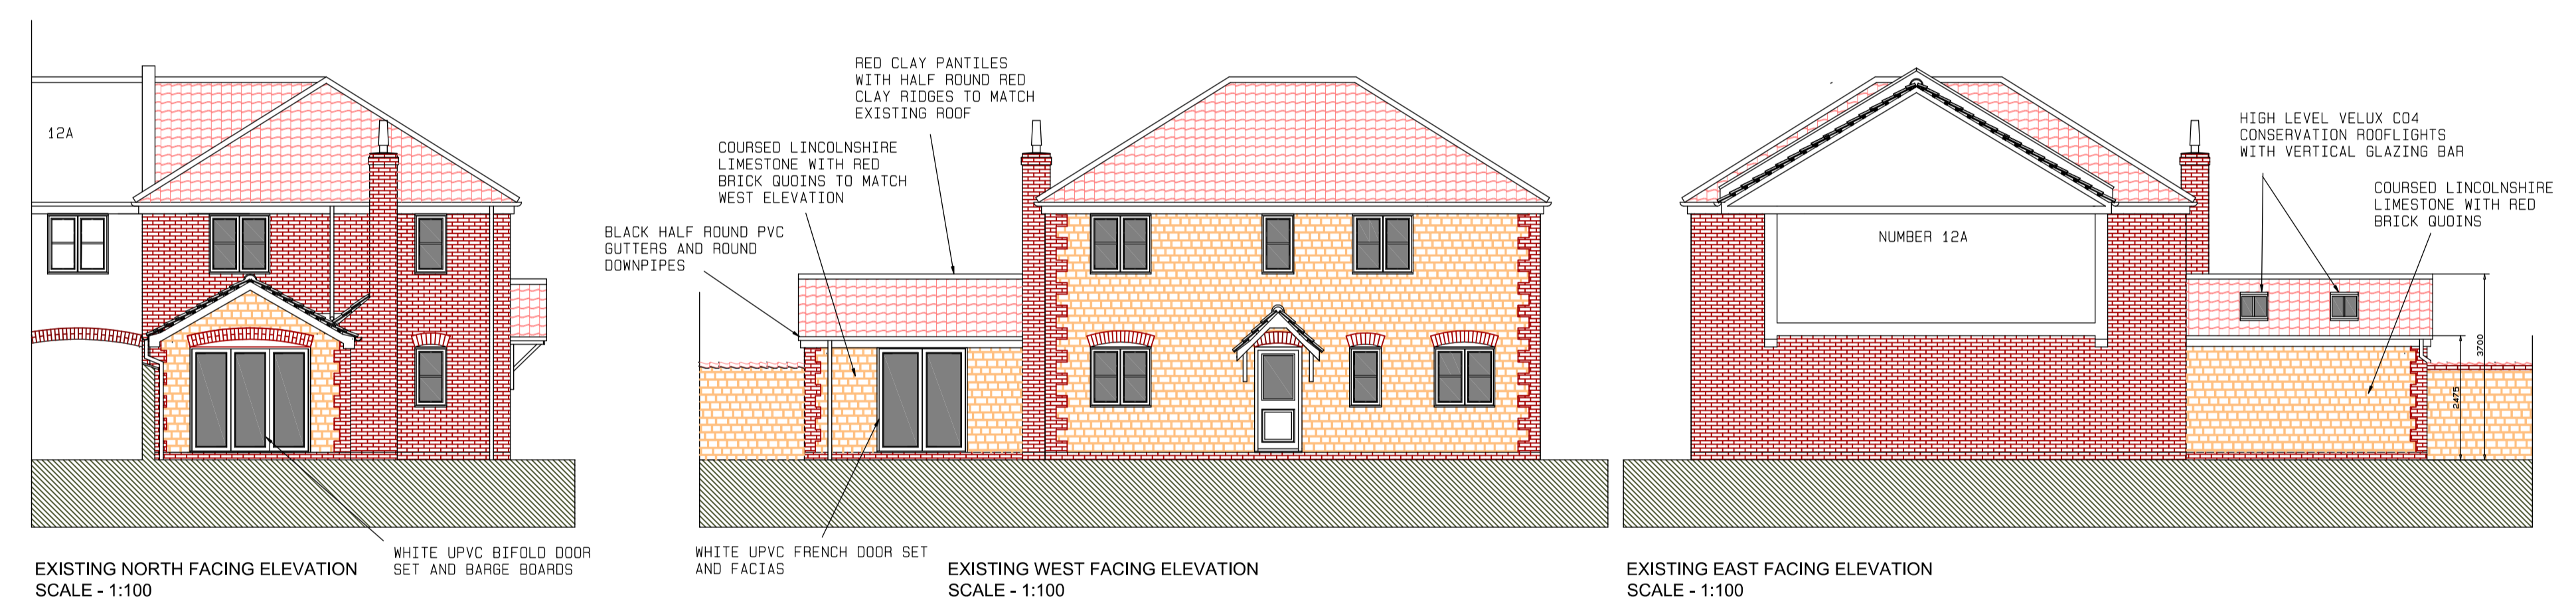

EXISTING NORTH FACING ELEVATION
SCALE - 1:100

EXISTING WEST FACING ELEVATION
SCALE - 1:100

EXISTING EAST FACING ELEVATION
SCALE - 1:100

This drawing and design is copyright and must not be reproduced in part or in whole without prior written consent. Contractors must verify all dimensions on site. Do not scale plans.

Revisions -

- Project -** EXTENSION TO 12 FAR LANE COLEBY
- Client -** FOR A. BELLAMY
- Drawing -** EXISTING AND PROPOSED PLANS
- Scale -** 1:100 AND 1:50
- Date -** 03/12/2021
- Plan No -** AB/COL/01
- Sheet -** A1