


EXISTING BLOCK PLAN  
SCALE - 1:200

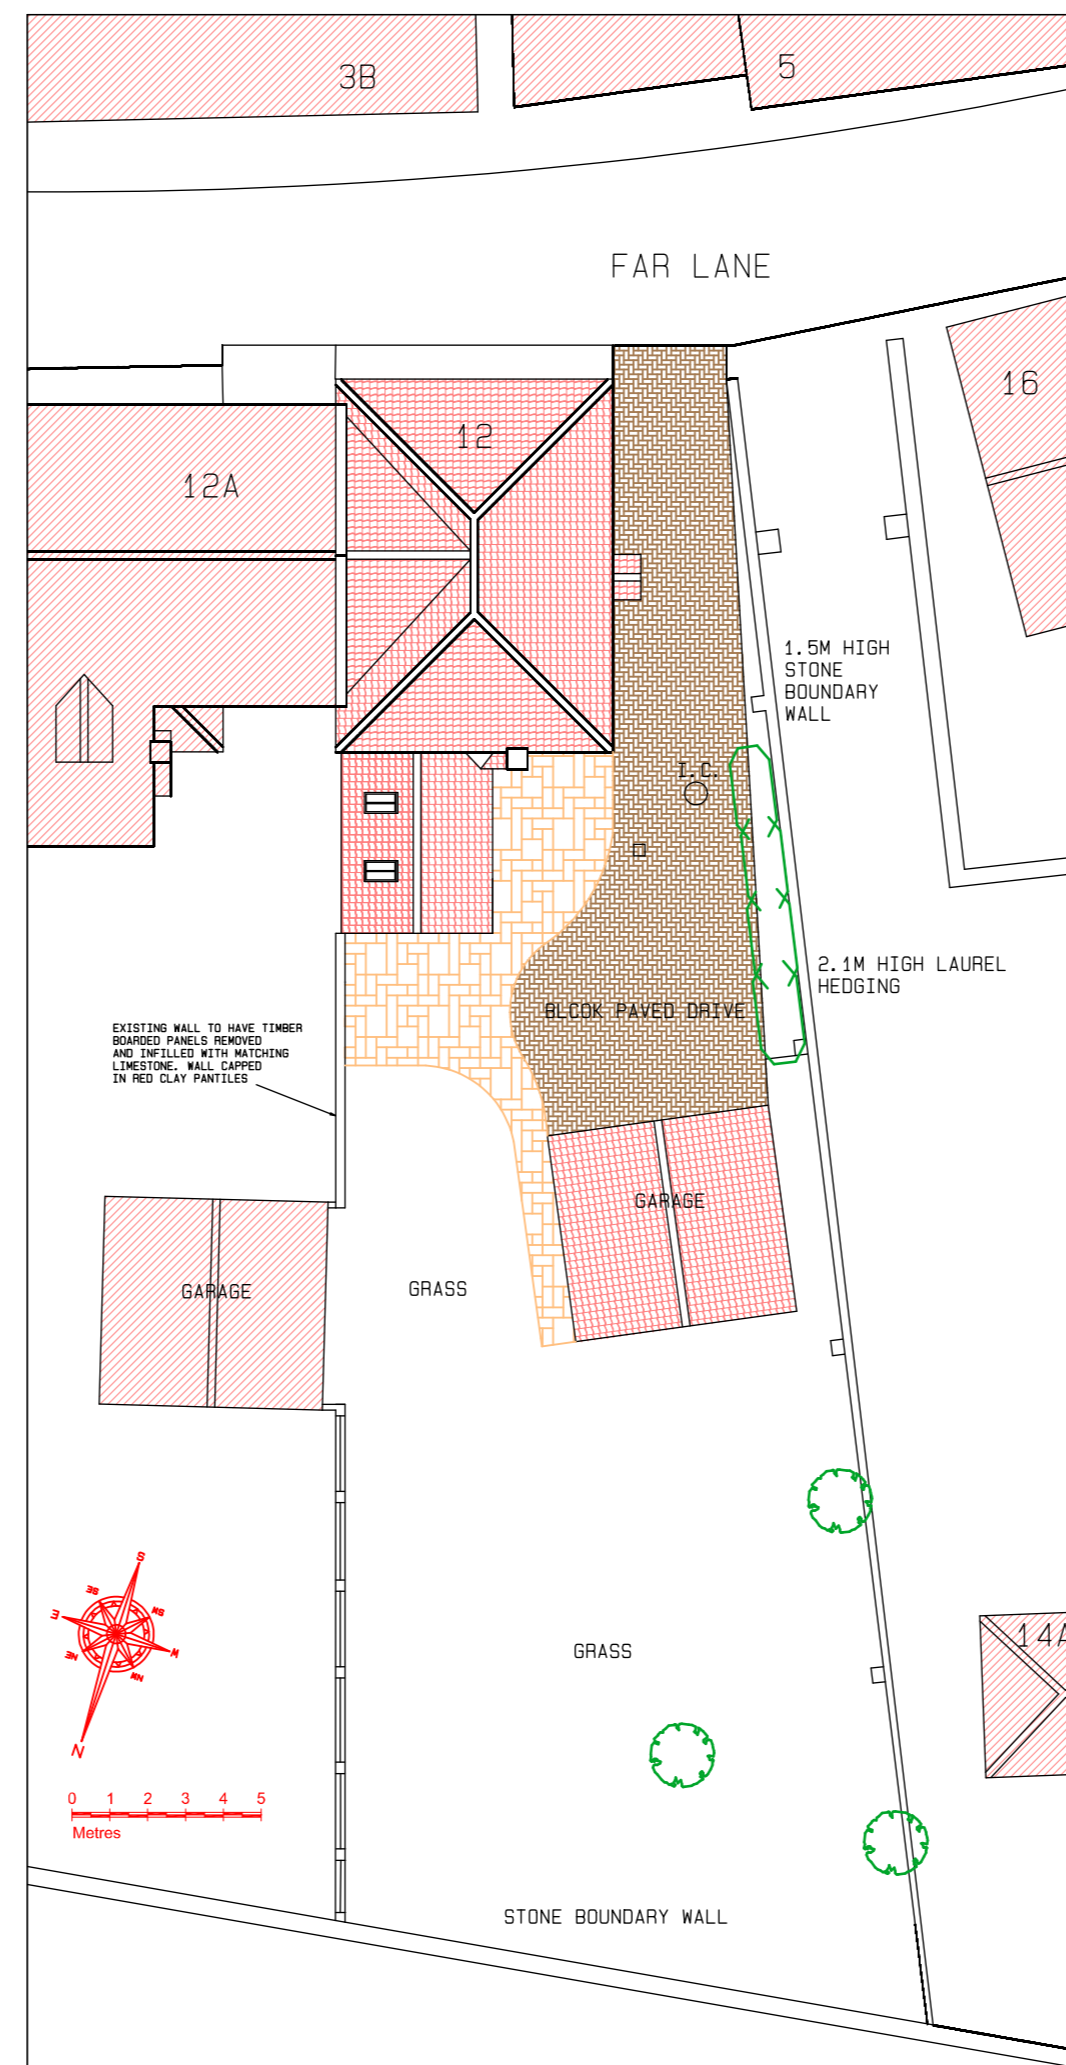

PROPOSED BLOCK PLAN  
SCALE - 1:200

*This drawing and design is copyright and must not be reproduced in part or in whole without prior written consent. Contractors must verify all dimensions on site. Do not scale plans.*

**Revisions -**

**Project -** EXTENSION TO 12 FAR LANE, COLEBY

**Client -** FOR A BELLAMY.

**Drawing -** BLOCK PLANS SHEET

**Scale -** 1:200

**Date -** 06/12/2021

**Plan No -** AB/COL/02

**Sheet -** A2