
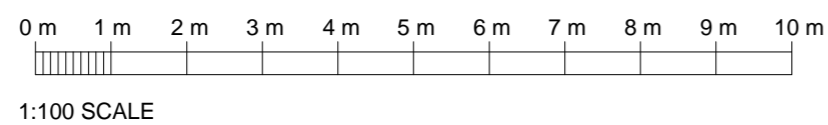
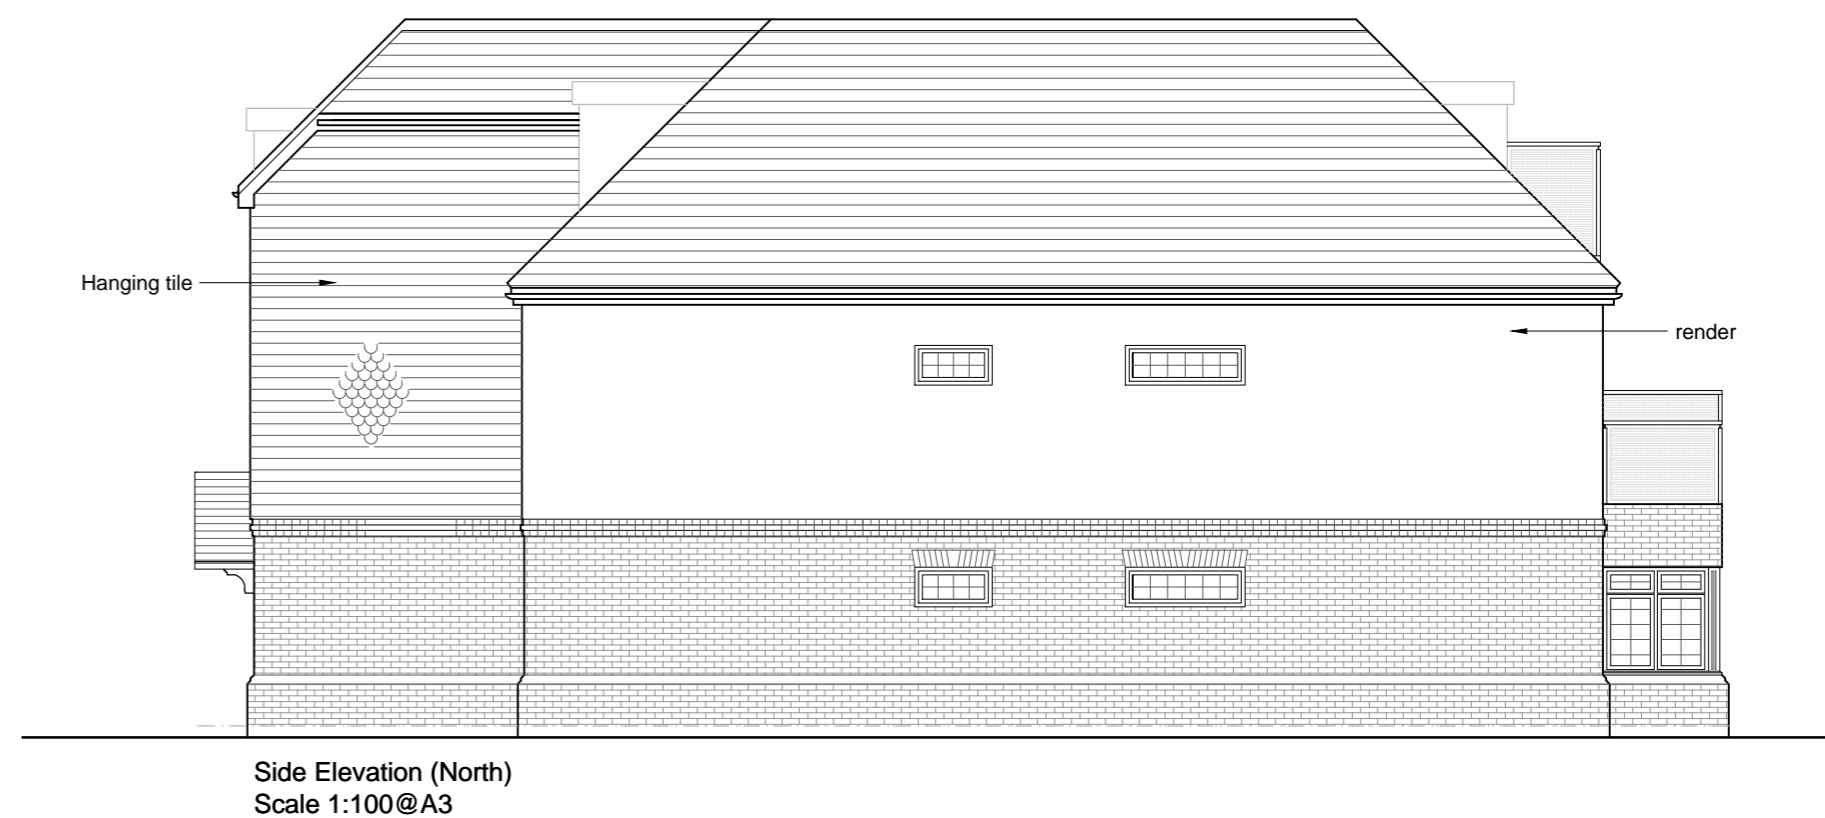


Notes:  
 Do Not Scale. Use only figured dimensions.  
 All dimensions to be checked on site prior to construction.  
 Any discrepancies to be notified to the architect.  
 All Copyright Reserved to **bhd** architects.

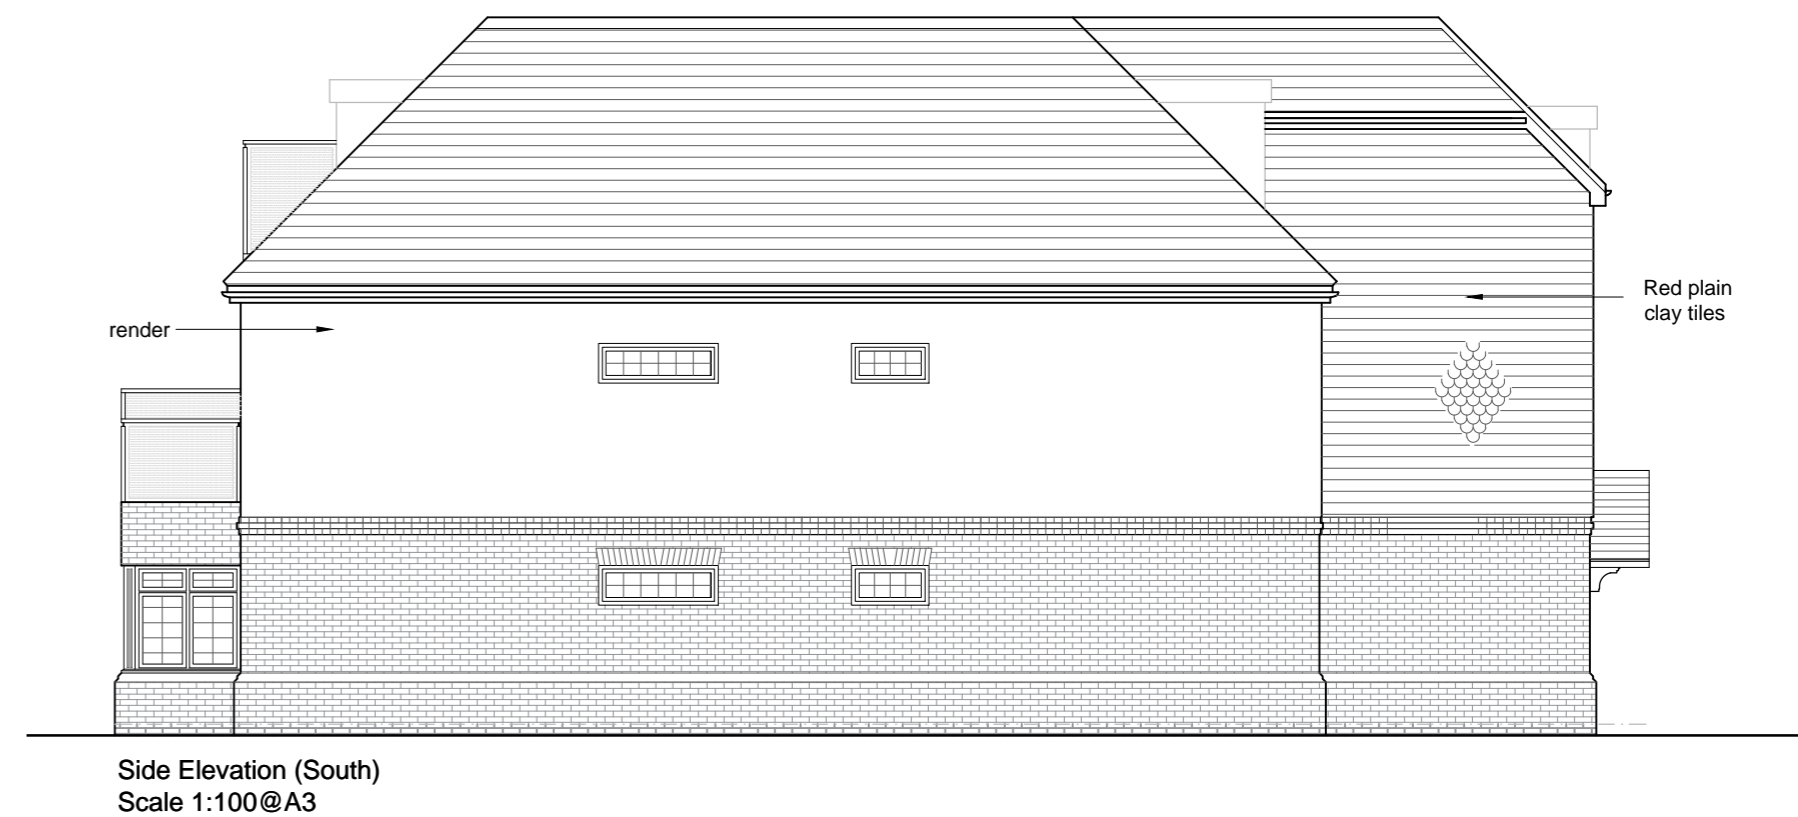

- C 07.05.20 Lift relocated and entrance lobby area increased
- B 26.09.19 North eastern wall pulled back. Terrace doors increased.
- A 05.04.19 Design amendments, stair core moved back, hipped roof.

Rev	Date	Comments

## PLANNING

Client  
 Mysave Ltd

Project  
 166 Penhill Road  
 Bexley, Kent  
 DA5 3EA

**bhd**architects

Oak House, London Road, Sevenoaks, Kent TN13 1AF  
 phone: 01732 452200 fax: 01732 452245  
 info@bhdarchitects.co.uk www.bhdarchitects.co.uk

Title  
 Proposed Elevations

Project No.  
**4467**

Scale  
 1:100 @ A2

Drawn  
 GH/RL

Drawing No.  
 4467-PD-03

Revision  
 C

Date  
 March 19

Check  
 JH