


- GENERAL NOTES**
1. ALL WORKS WITHIN THIS DOCUMENT TO BE INSTALLED/CARRIED OUT IN COMPLIANCE WITH THE LATEST BUILDING REGULATIONS AND BRITISH STANDARDS.
 2. CONTRACTOR MUST CHECK AND VERIFY ALL ON SITE DIMENSIONS PRIOR TO MANUFACTURE/INSTALLATION AND MUST REPORT ANY DISCREPANCIES BACK TO RETAIL DESIGN SOLUTIONS. FAILURE TO DO SO WILL BE AT THE CONTRACTORS EXPENSE.
 3. ANY CONSTRUCTION/MANUFACTURE DRAWINGS IN THIS DOCUMENT ARE INDICATIVE ONLY. IT IS THE RESPONSIBILITY OF THE CONTRACTOR TO ENSURE THEY ARE FIT FOR PURPOSE AND TO MAKE AMENDMENTS WHERE NECESSARY PRIOR TO INSTALLATION.
 4. THE CONTENTS OF THIS DOCUMENT ARE THE PROPERTY OF RETAIL DESIGN SOLUTIONS LTD AND MUST NOT BE COPIED OR DISTRIBUTED IN WHOLE OR PART WITHOUT FORMAL CONSENT.

TERMINOLOGY KEY

PC Principal Contractor
SAC Security & Alarm Contractor

REV	DATE	NOTES
-	26/09/2021	DESIGN PACK PRODUCED

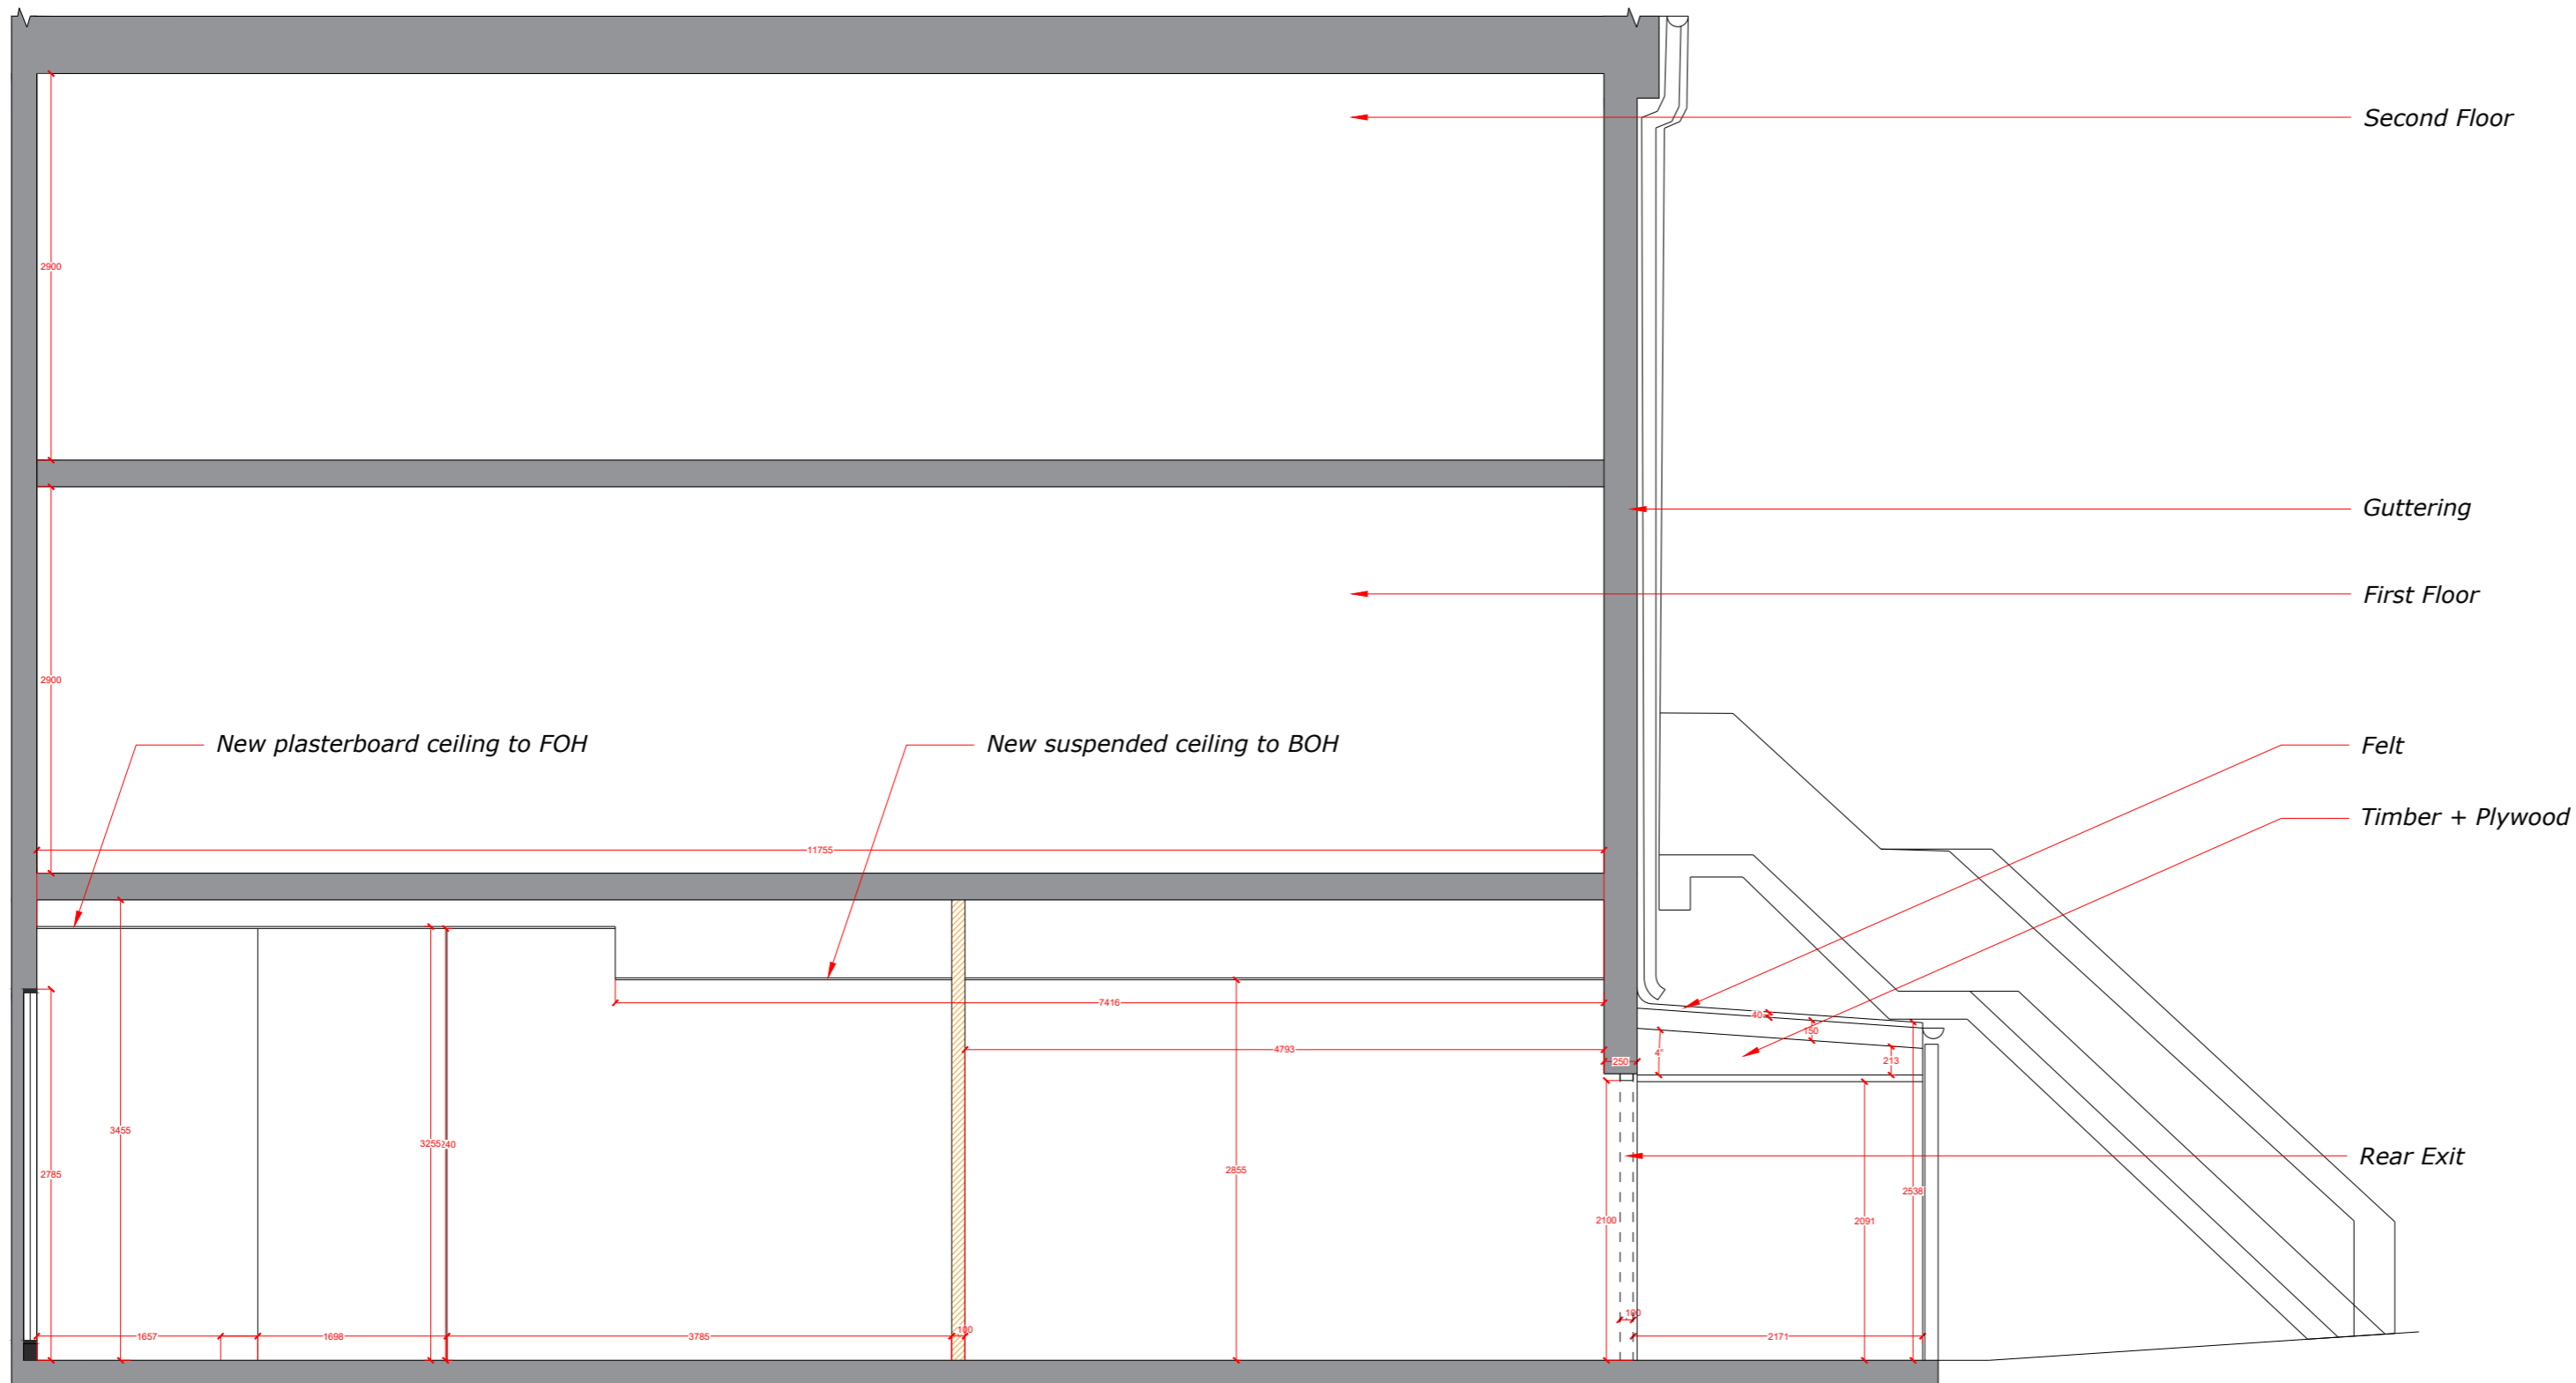

PROPOSED SECTION A 1:30@A2

PROJECT
SIDCUP

ADDRESS
131 STATION ROAD
SIDCUP
KENT
DA15 7AA

SECTION NAME
PROPOSED SECTION

DATE
03/06/2021

SCALE
1:50@A2

DESIGNED BY
KC

DRAWN BY
RDS

Drawn by
rds
Retail Design Solutions (Consultancy) Ltd
The Mill Store, Foundry Lane
Earls Colne, Essex, CO6 2SB
Tel. 01787 224878