


BLACKFEN ROAD

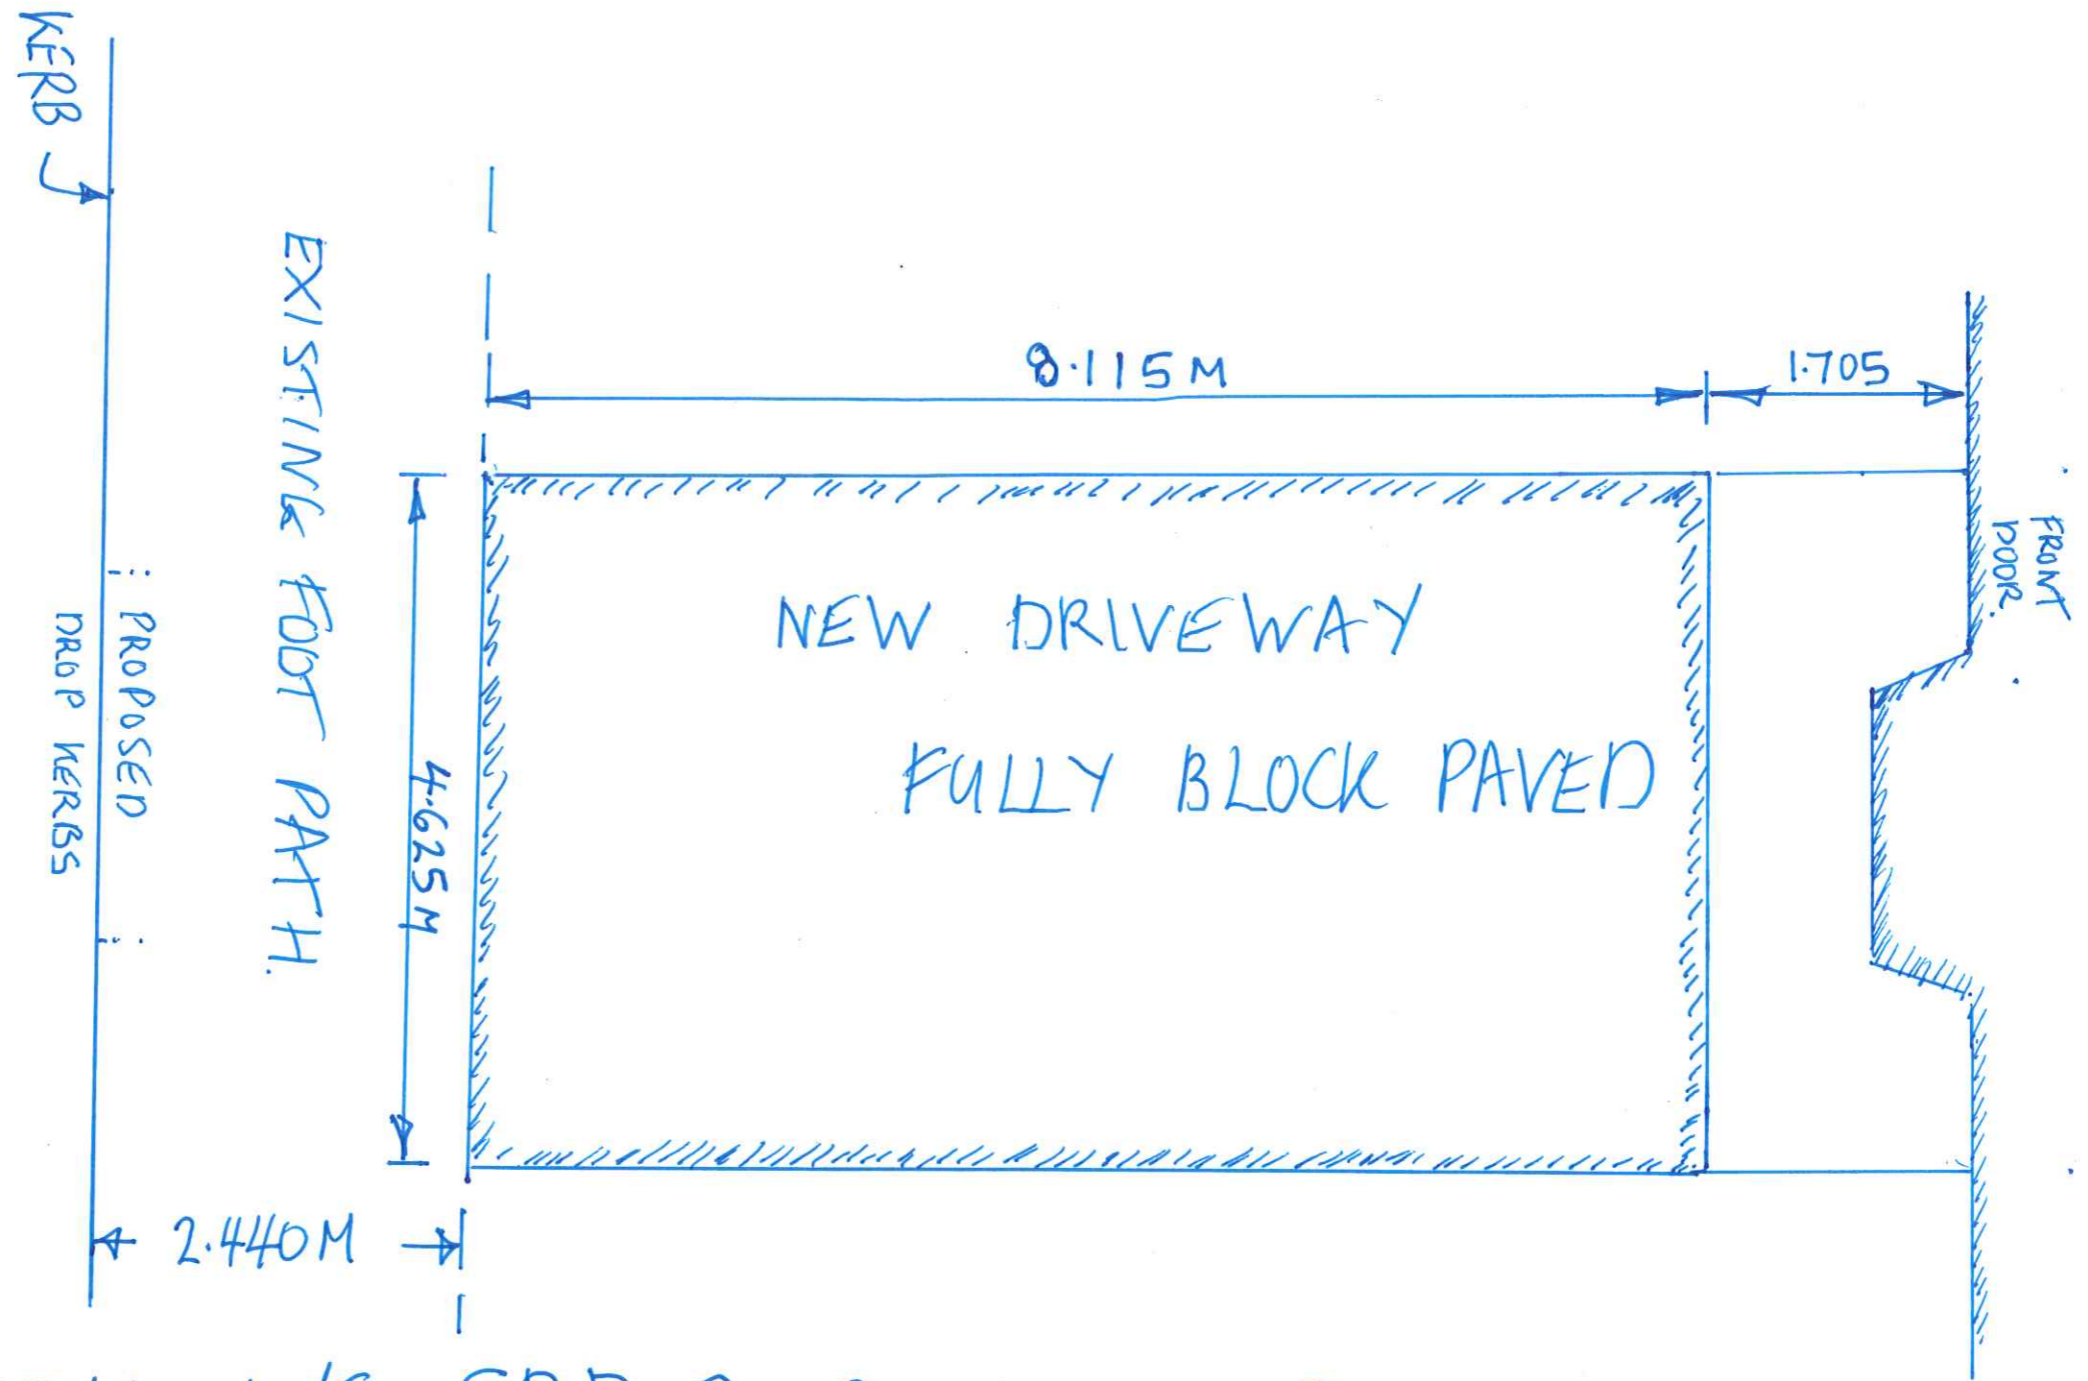

DRAWING SRD 2, TO SUPPORT

PLANNING APPLICATION FOR NEW F/PATH CROSSOVER,

AT 350 BLACKFEN RD DA15 9NY

SCALE 1:50