


SIDE ELEVATION (NORTHEAST) Scale 1:50

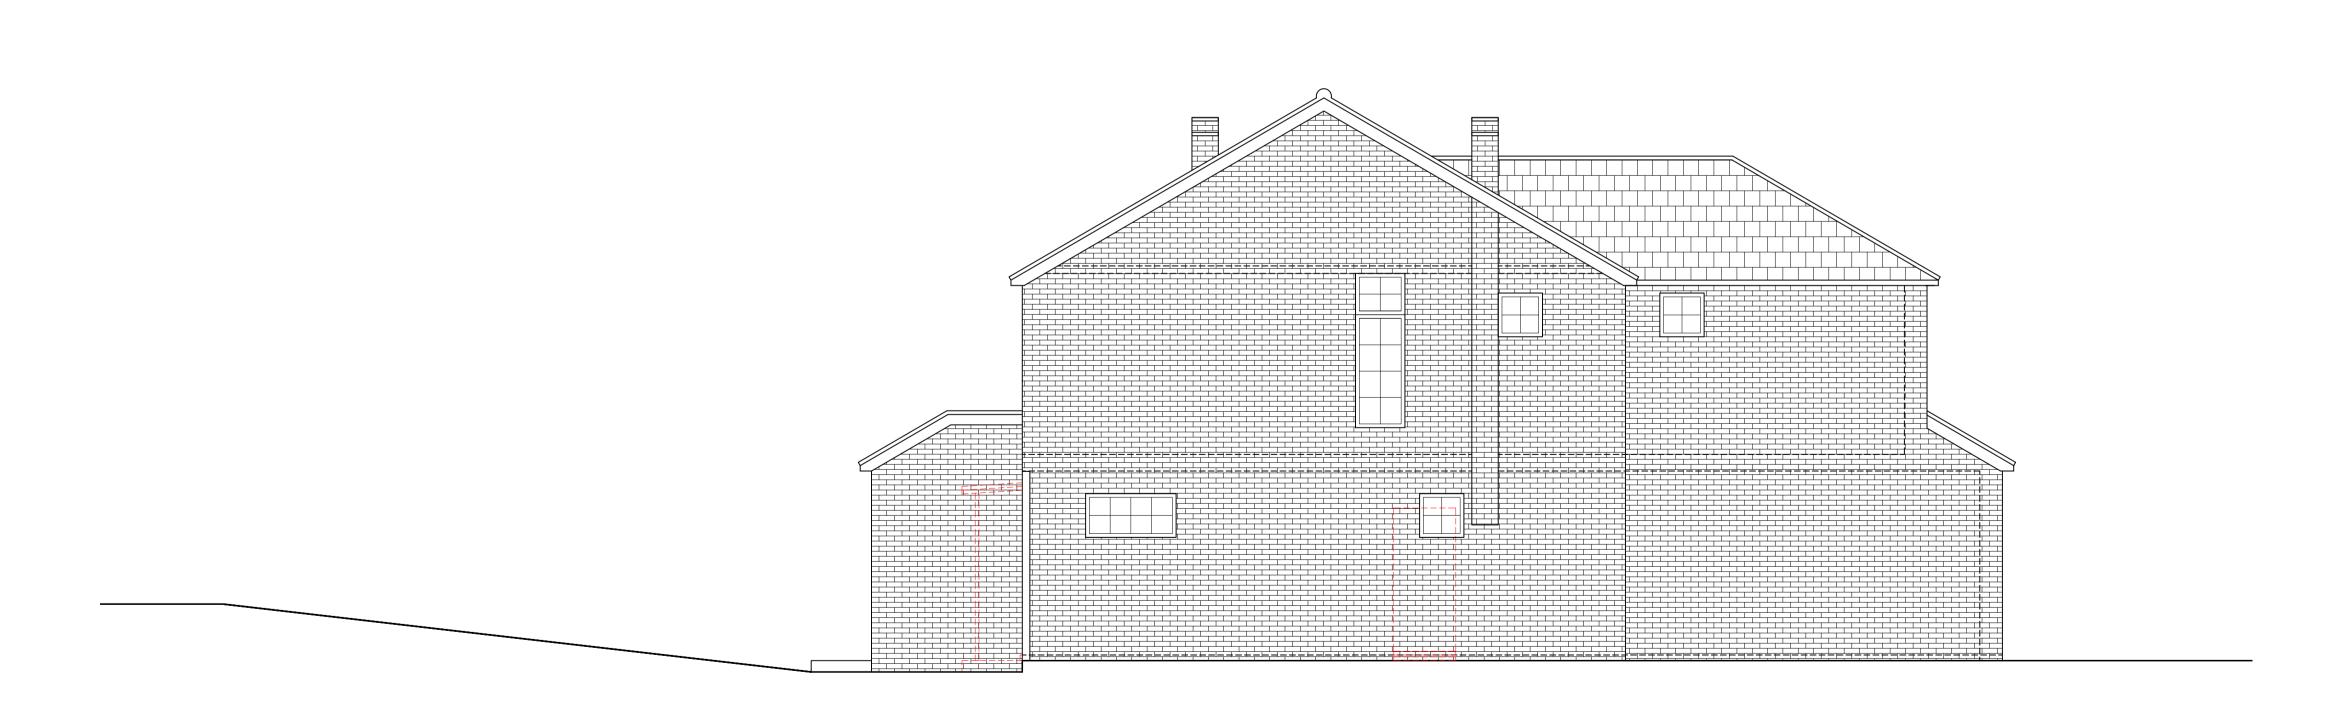

SIDE ELEVATION (SOUTH WEST) Scale 1:50



5 VIEWFIELD RD BEXLEY DA5 3EE

PROPOSED **ELEVATIONS - SIDES**

FOR PLANNING

Sheet Date By Chk. Appr.
A1 NOV 21 MR LA MR ARC 2107 PA-06

COPYRIGHT © archilibrium Itd