

NOTES

DO NOT SCALE FROM THIS DRAWING.
SCHEME DESIGN SUBJECT TO BUILDING
CONTROL
CONTROL
FINAL APPROVAL

ALL DIMENSIONS MUST BE CHECKED ON SITE
BY THE
CONTRACTOR AND/OR HIS
SUB-CONTRACTORS/SUPPLIERS PRIOR TO
CONSTRUCTION/ MANUFACTURE OF ALL
ELEMENTS
OF DESIGN.

DIMENSIONS SHOWN ON DRAWINGS
REPRESENT DESIGN INTENT AND NEED TO BE
VERIFIED ON SITE.


ALL DIMENSIONS ARE TO FINISHES



EXISTING REAR ELEVATION



EXISTING FRONT ELEVATION

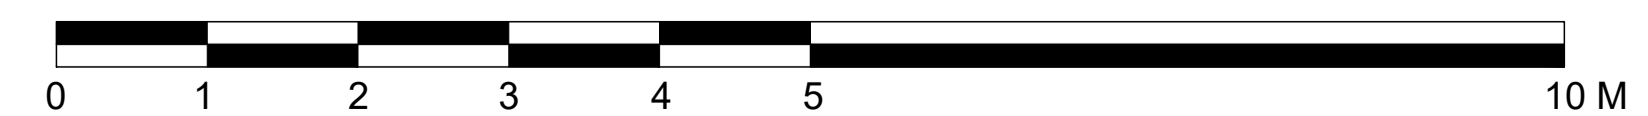

PROJECT
12 MIDHURSTHILL STREET

TITLE
EXISTING ELEVATIONS

SCALE
1:50@A1/ 1:100@A3