


NOTES

DO NOT SCALE FROM THIS DRAWING.
SCHEME DESIGN SUBJECT TO BUILDING
CONTROL
FINAL APPROVAL


ALL DIMENSIONS MUST BE CHECKED ON SITE
BY THE
CONTRACTOR AND/OR HIS
SUB-CONTRACTORS/SUPPLIERS PRIOR TO
CONSTRUCTION/ MANUFACTURE OF ALL
ELEMENTS
OF DESIGN.

DIMENSIONS SHOWN ON DRAWINGS
REPRESENT DESIGN INTENT AND NEED TO BE
VERIFIED ON SITE.


ALL DIMENSIONS ARE TO FINISHES

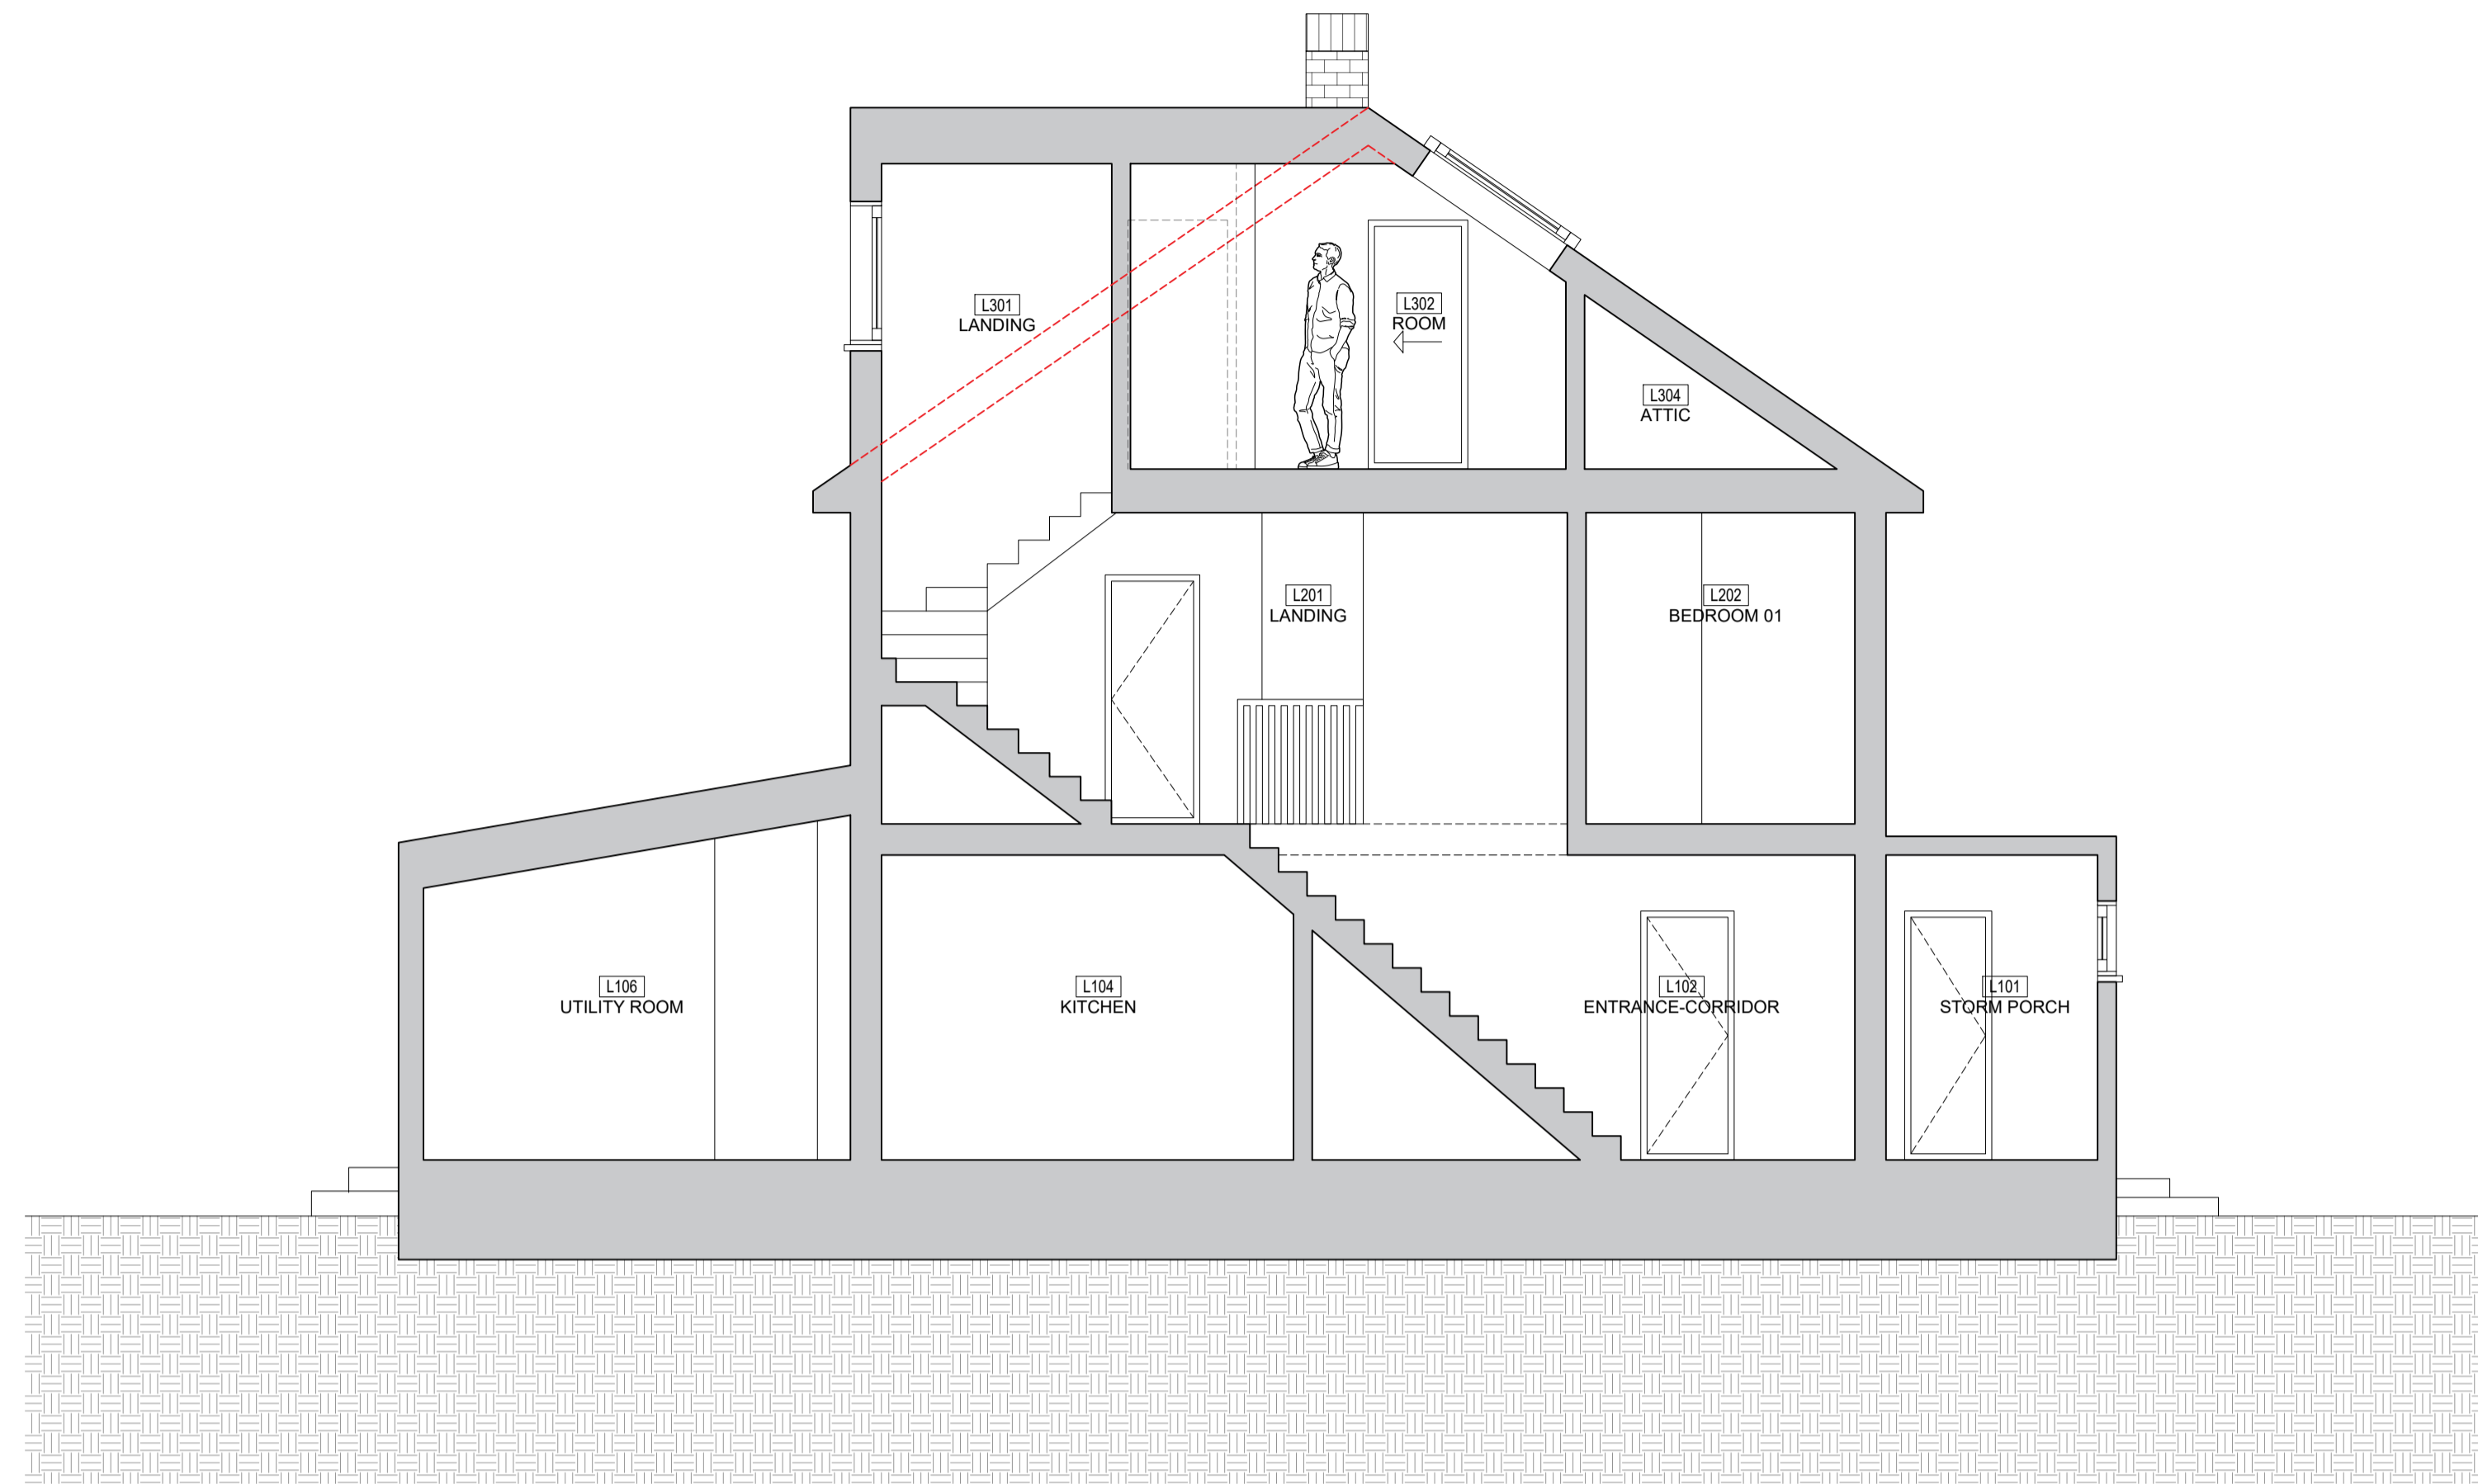

PROPOSED A-A SECTION

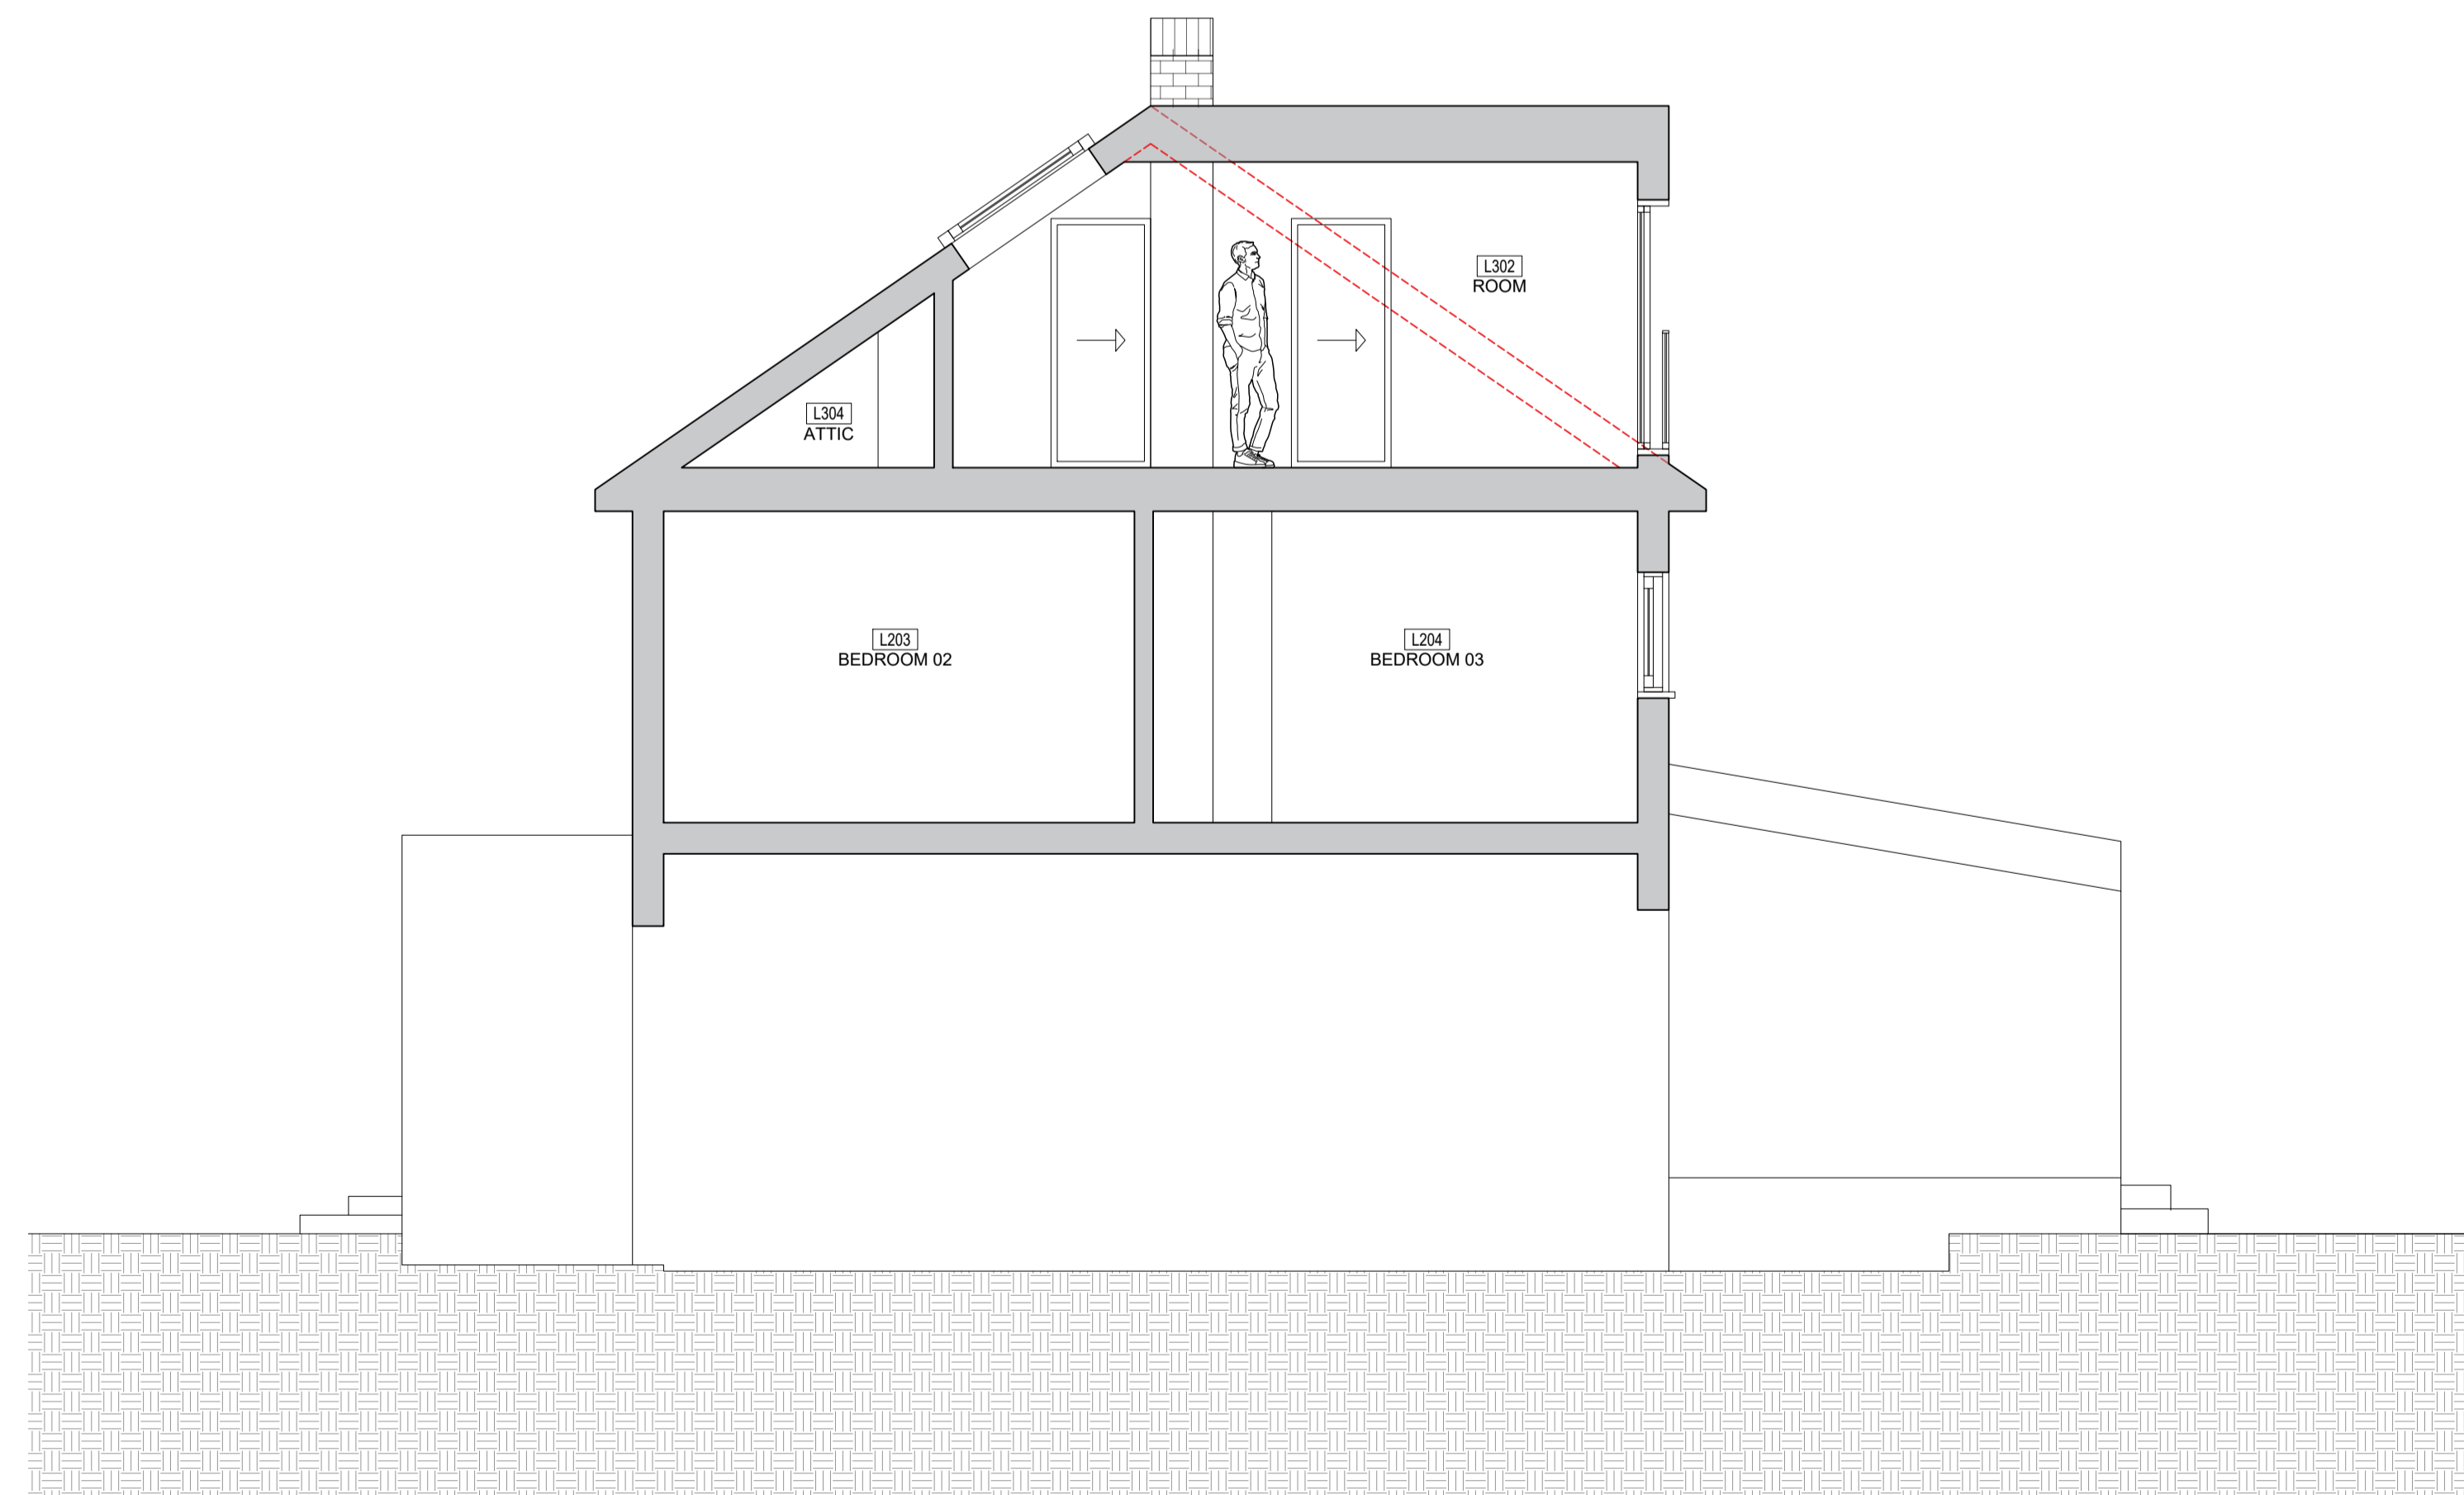

PROPOSED B-B SECTION

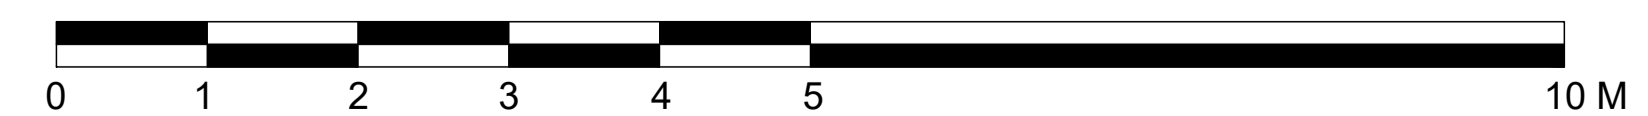

PROJECT
12 MIDHURSTHILL STREET

TITLE
PROPOSED SECTIONS

SCALE
1:50@A1/ 1:100@A3