


NOTES

DO NOT SCALE FROM THIS DRAWING.
SCHEME DESIGN SUBJECT TO BUILDING
CONTROL
FINAL APPROVAL


ALL DIMENSIONS MUST BE CHECKED ON SITE
BY THE
CONTRACTOR AND/OR HIS
SUB-CONTRACTORS/SUPPLIERS PRIOR TO
CONSTRUCTION/ MANUFACTURE OF ALL
ELEMENTS
OF DESIGN.

DIMENSIONS SHOWN ON DRAWINGS
REPRESENT DESIGN INTENT AND NEED TO BE
VERIFIED ON SITE.


ALL DIMENSIONS ARE TO FINISHES

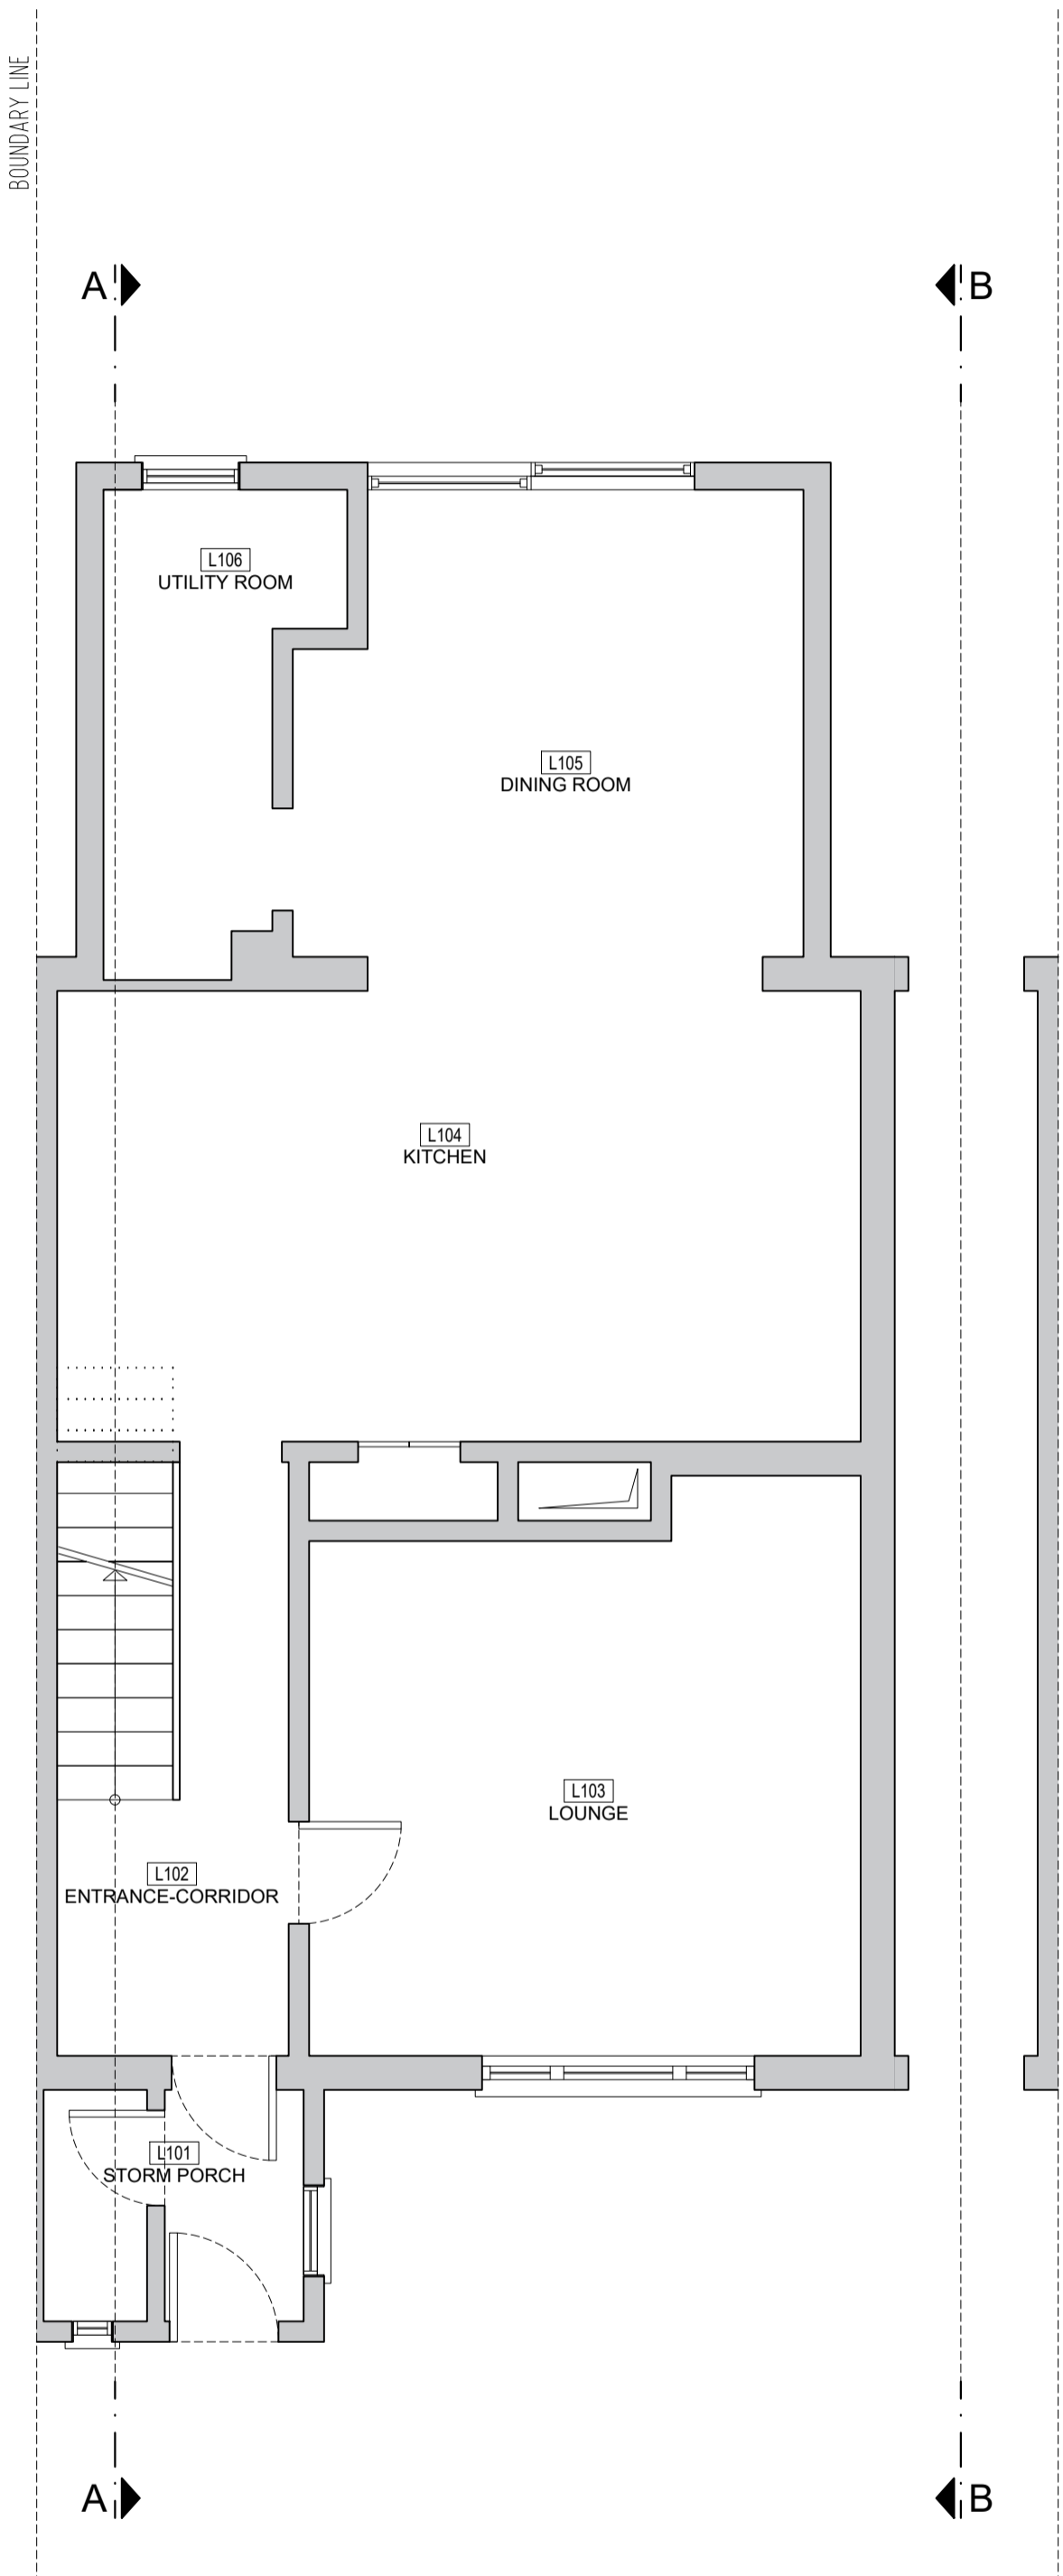


PROPOSED GROUND FLOOR PLAN

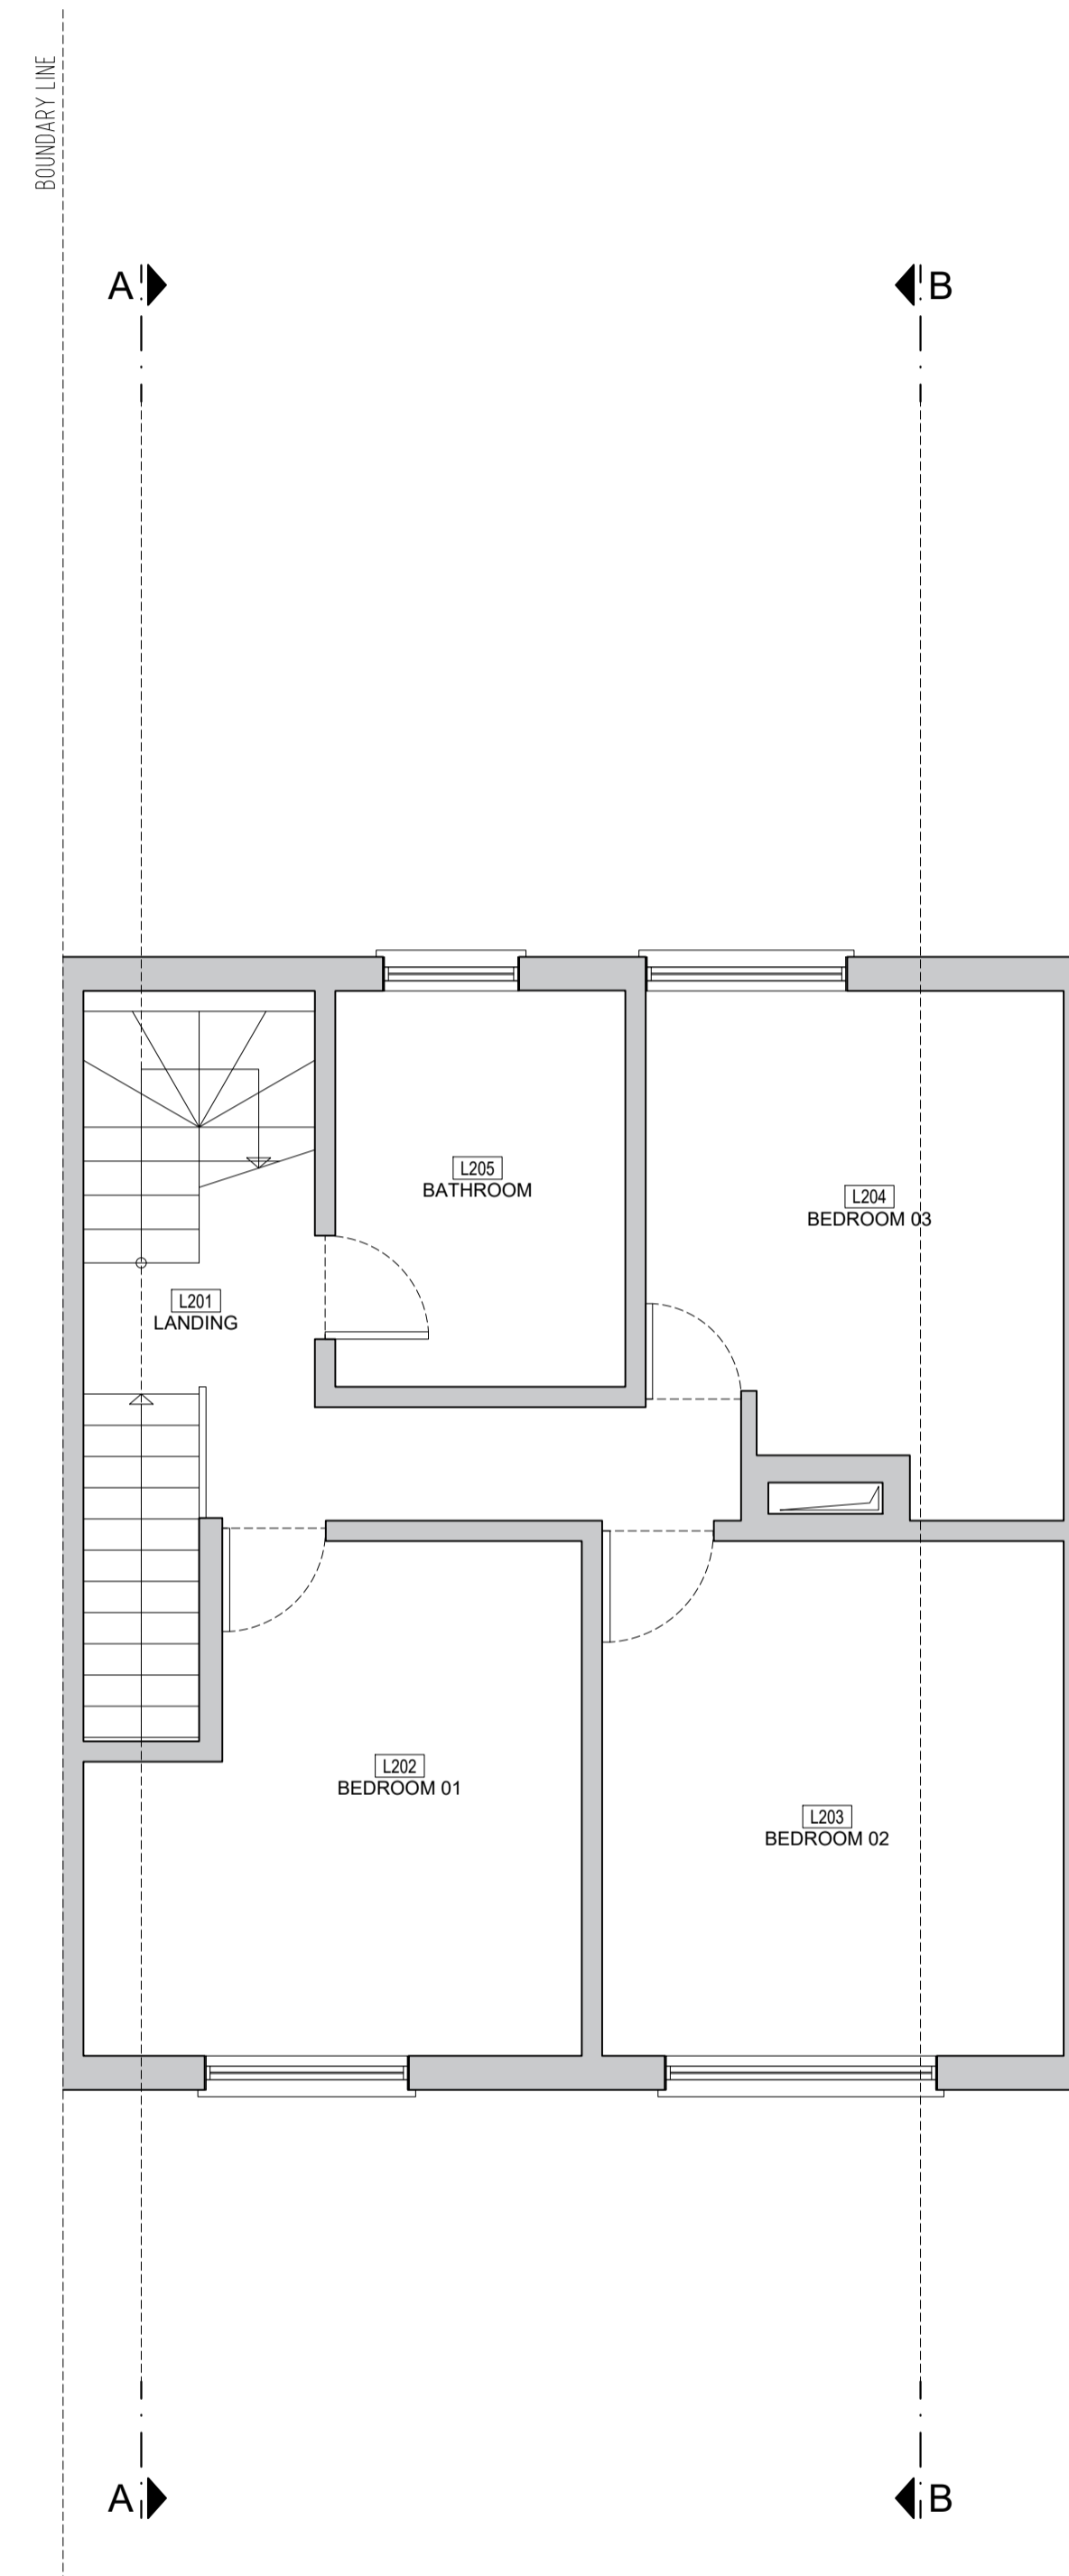


PROPOSED FIRST FLOOR PLAN

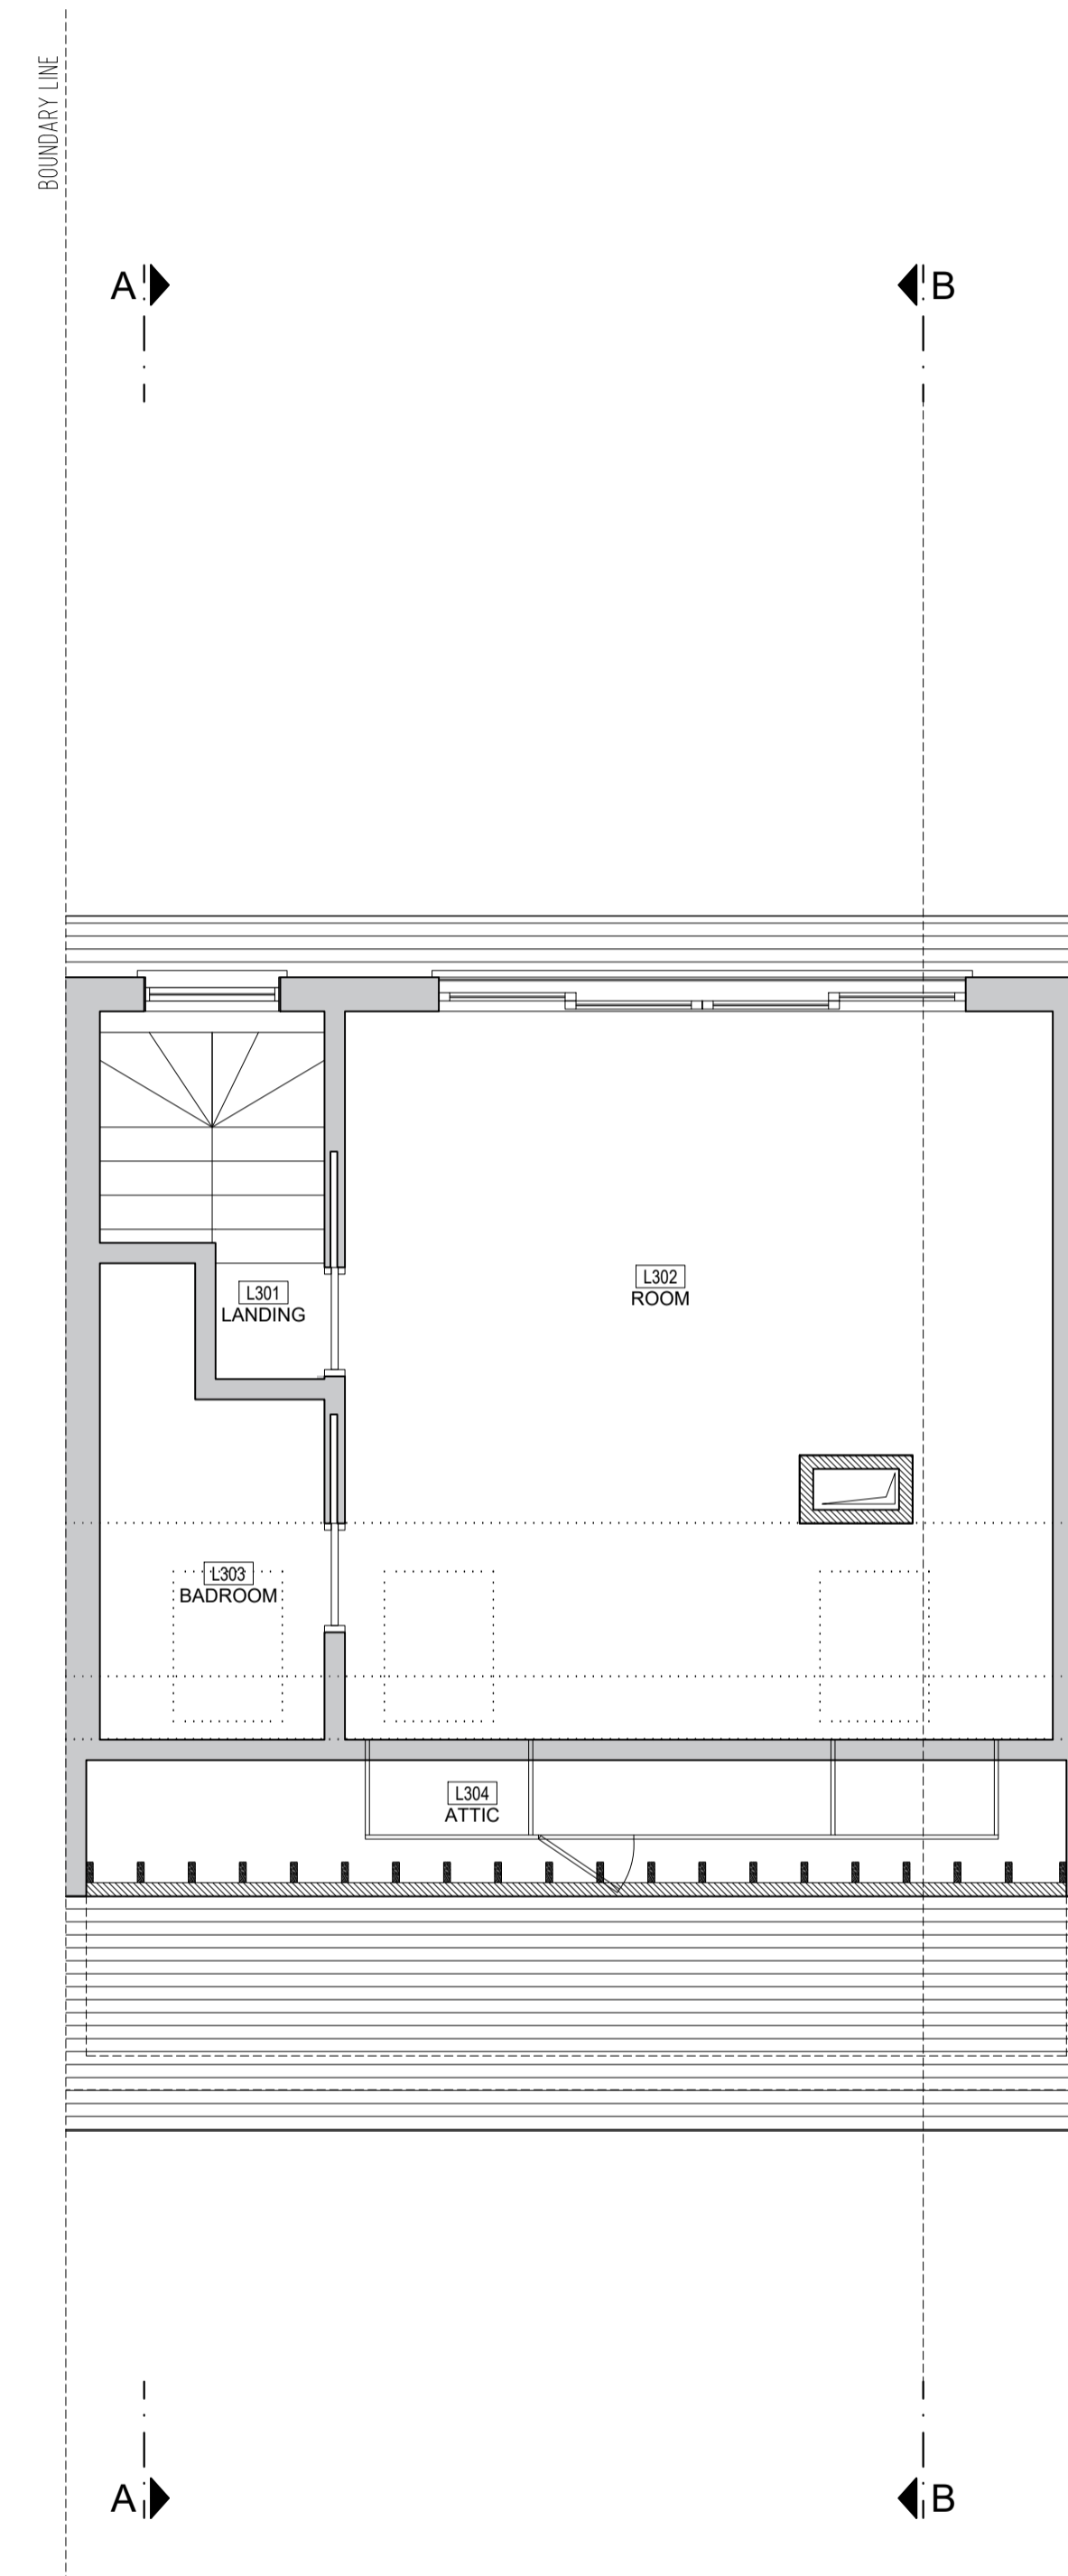

PROPOSED SECOND FLOOR PLAN

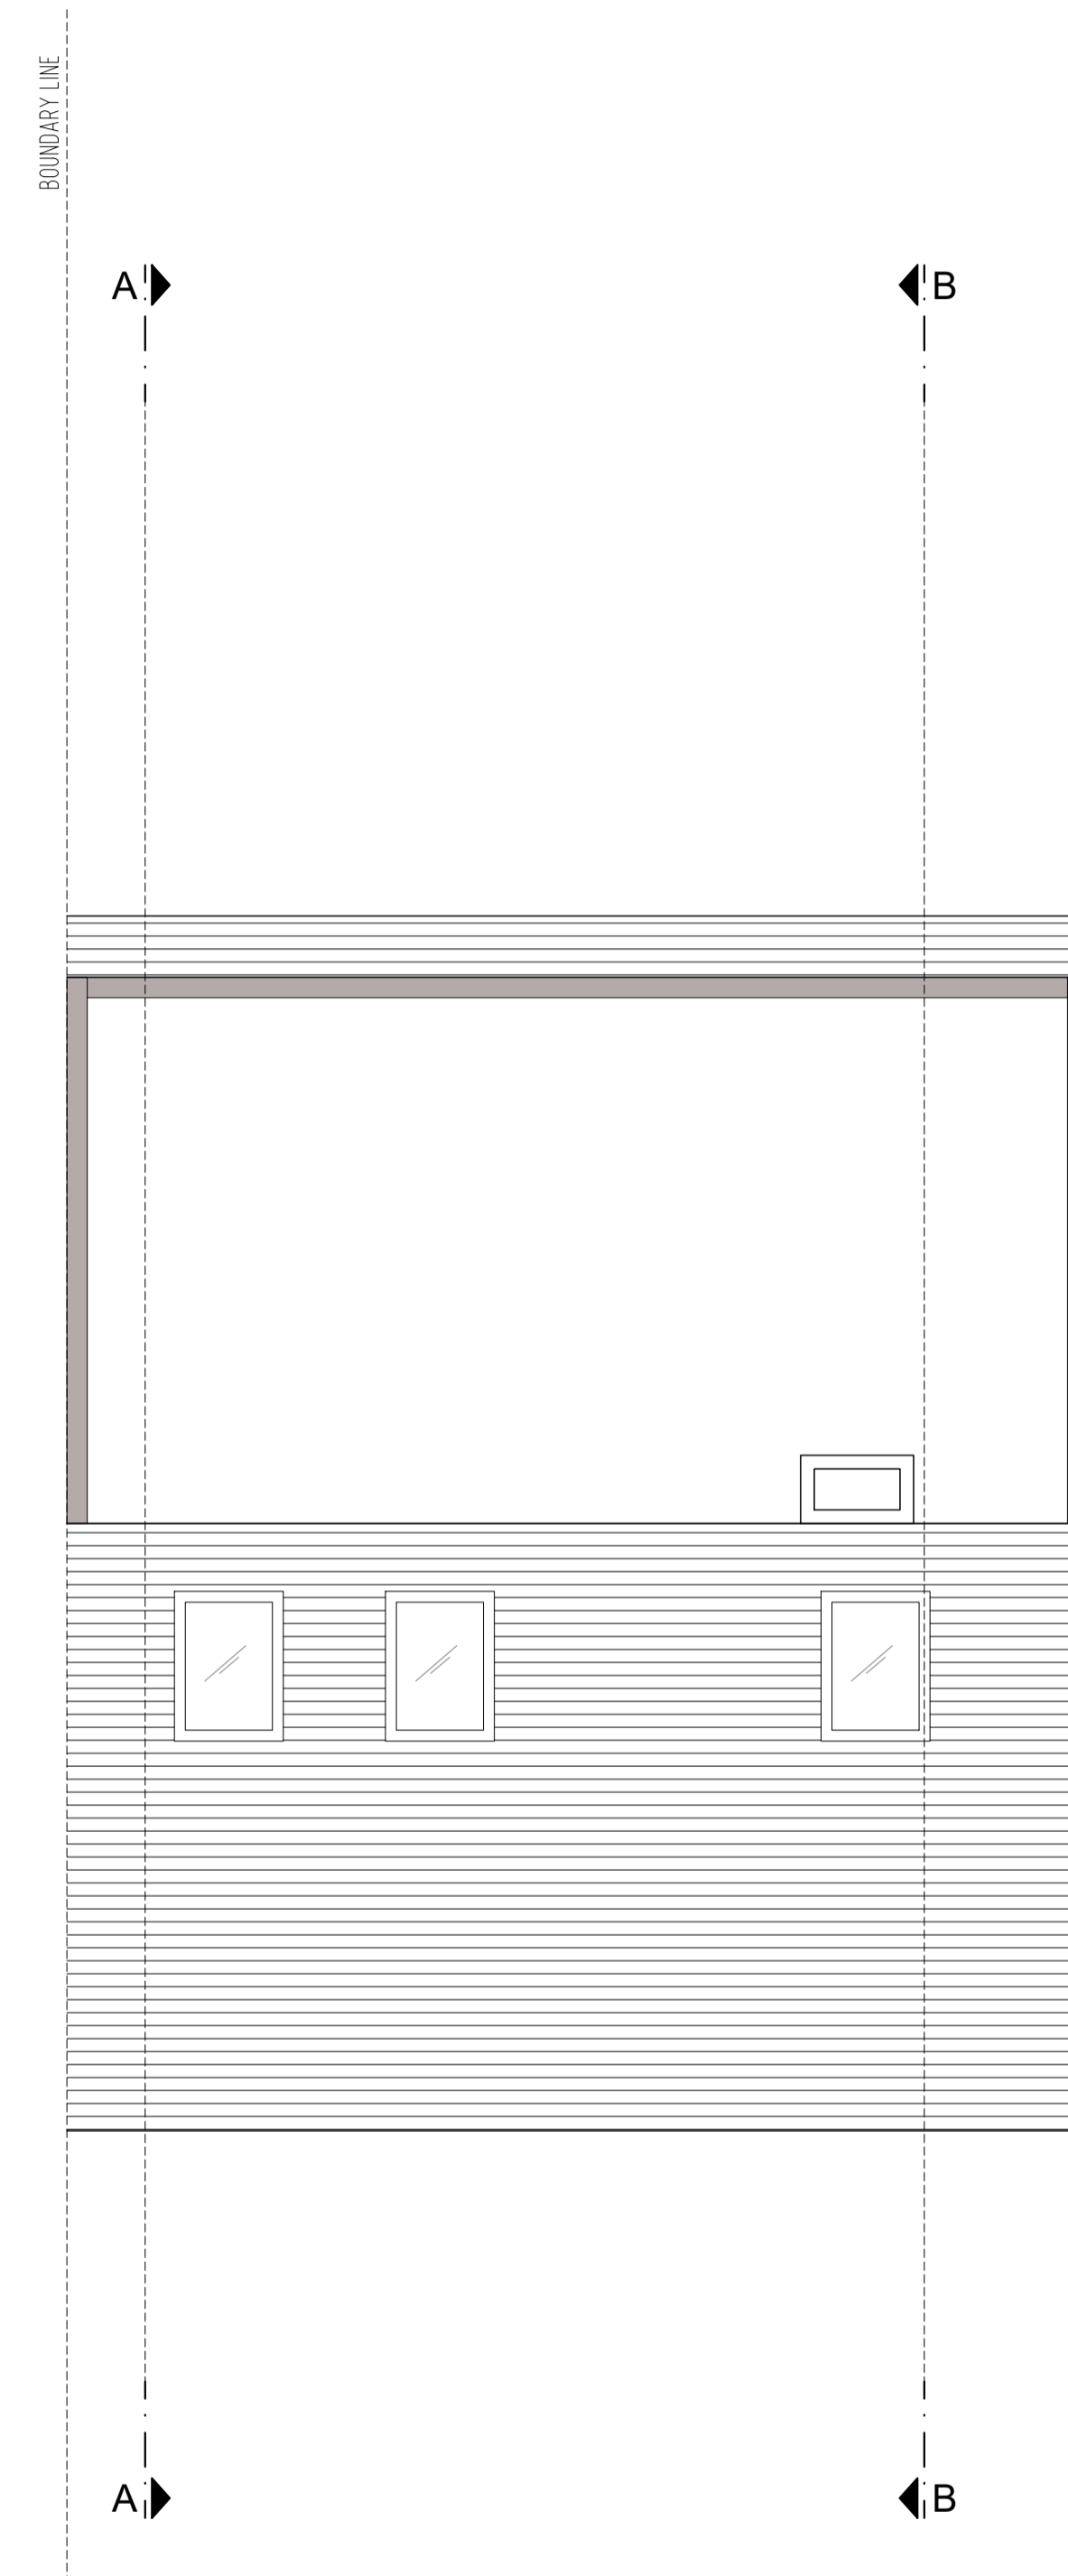

PROPOSED ROOF PLAN

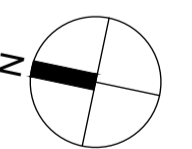

PROJECT
12 MIDHURSTHILL STREET

TITLE
PROPOSED FLOOR PLANS
REV 01

SCALE
1:50@A1/ 1:100@A3

