




EXISTING BLOCK PLAN scale 1:500



outline of proposed extension  
shown hatched

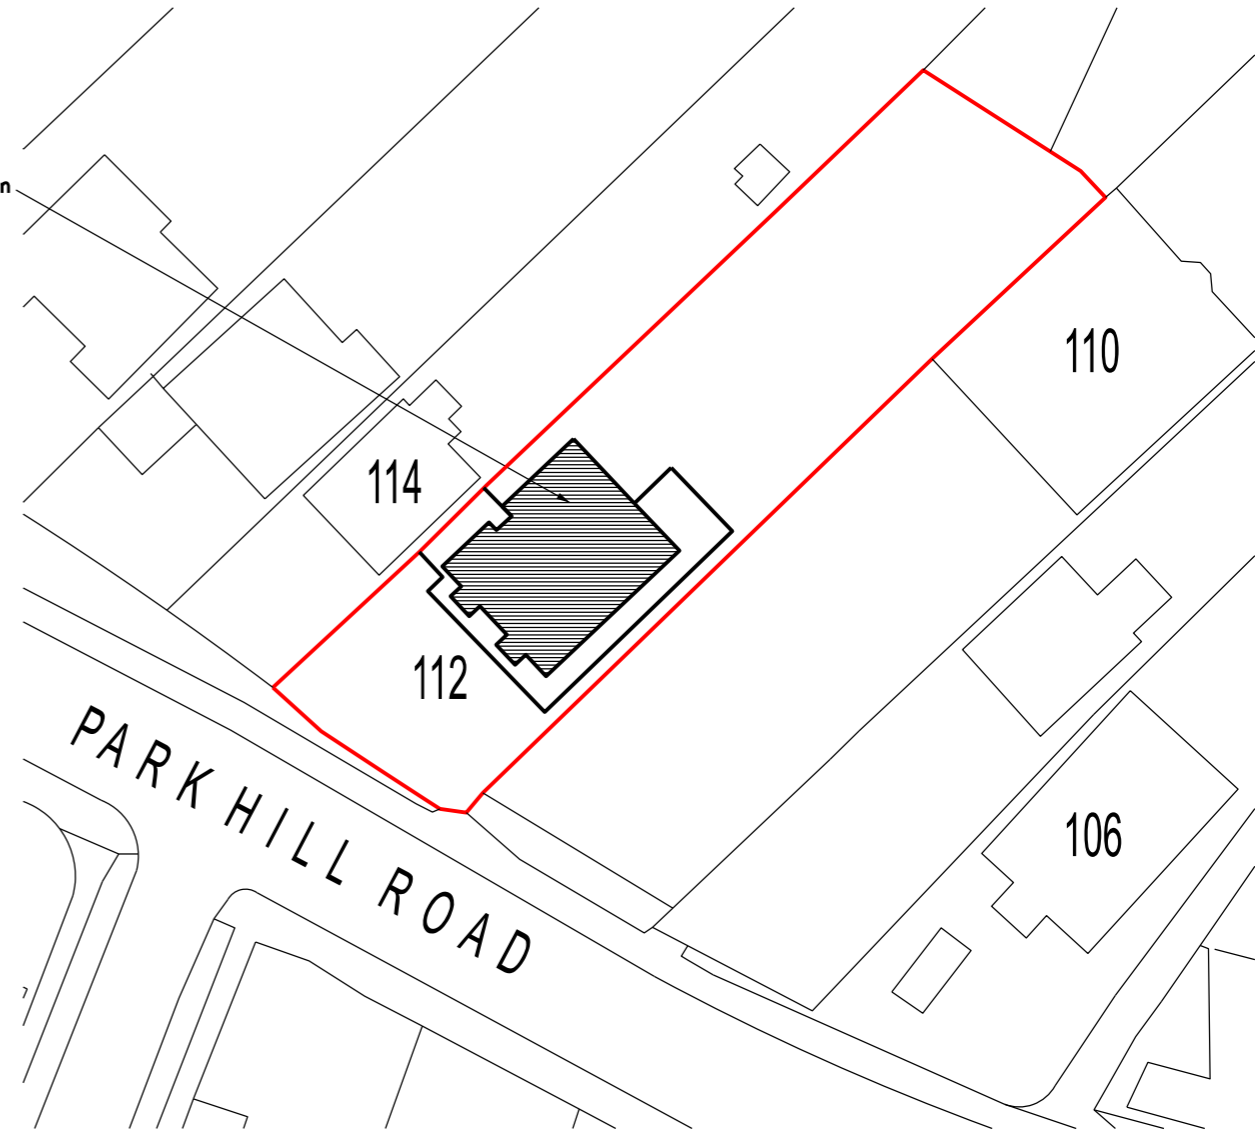

PROPOSED BLOCK PLAN scale 1:500

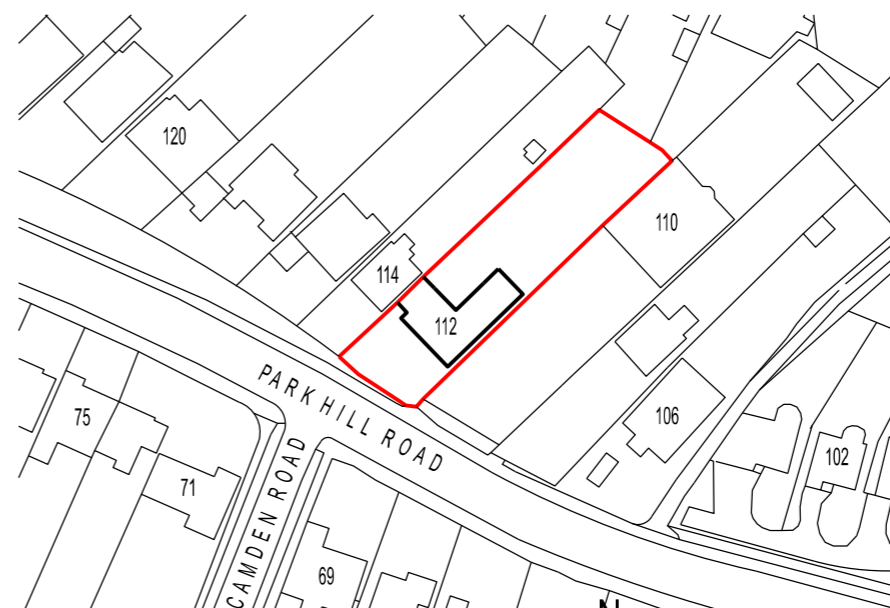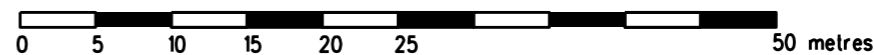

SITE LOCATION PLAN scale 1:1250



REVISION \_\_\_\_\_ DATE \_\_\_\_\_  
 ARCHITECT  
**TA ARCHITECTS**  
 11 JOYDENS WOOD ROAD BEXLEY  
 KENT DA5 2HS Tel 07905 130591  
[ta140256@googlemail.com](mailto:ta140256@googlemail.com)

JOB  
 PROPOSED GROUND REAR &  
 FLOOR FIRST EXTENSIONS  
 AT 112 PARK HILL ROAD  
 BEXLEY KENT DA5 1JA

DRAWING  
 EXISTING SITE LOCATION AND  
 PROPOSED BLOCK PLANS

SCALE  
 1:500 & 1250 AT A3 DATE  
 NOV 2021

DRAWING NO.  
 RP/01