


dotted line of room height shown at 2000 mm above finished floor level

perimeter line of wall shown at 1200 mm above finished floor level

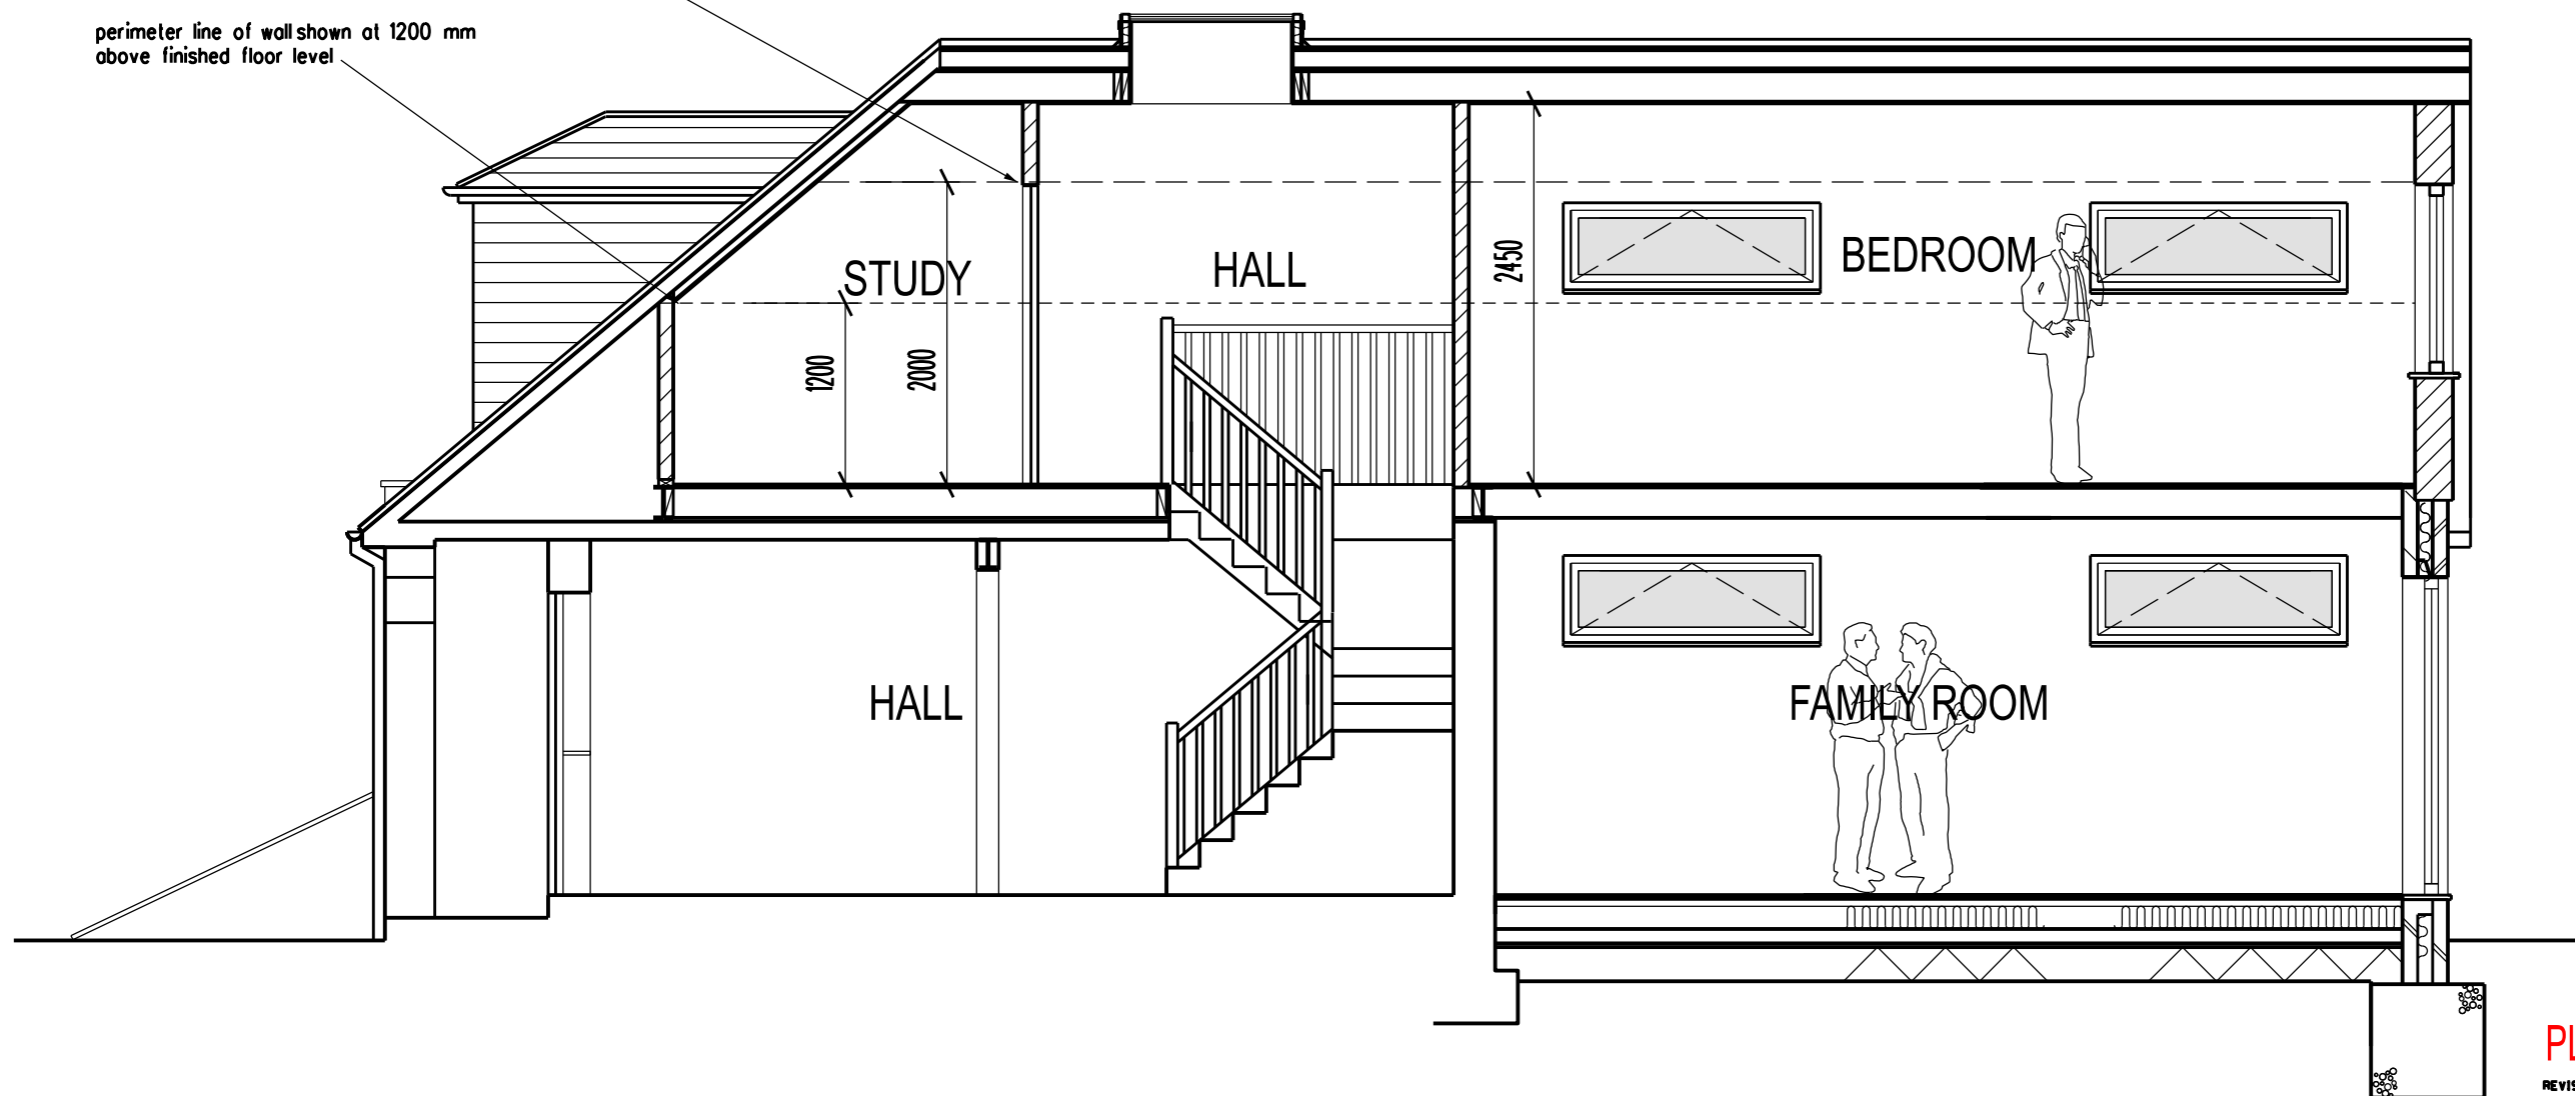

PLANNING APPLICATION

REVISION _____ DATE _____

ARCHITECT
TA ARCHITECTS
11 JOYDENS WOOD ROAD BEXLEY
KENT DA5 2HS Tel 07905 130591
ta140256@googlemail.com

JOB
PROPOSED GROUND REAR &
FLOOR FIRST EXTENSIONS
AT 112 PARK HILL ROAD
BEXLEY KENT DA5 1JA

DRAWING
SECTION B-B

SCALE 1:50 AT A3 DATE NOV 2021

DRAWING NO.
RP/13

0 1 2 3 4 5 metres