


SIDE ELEVATION FACING No 114 PARK HILL ROAD

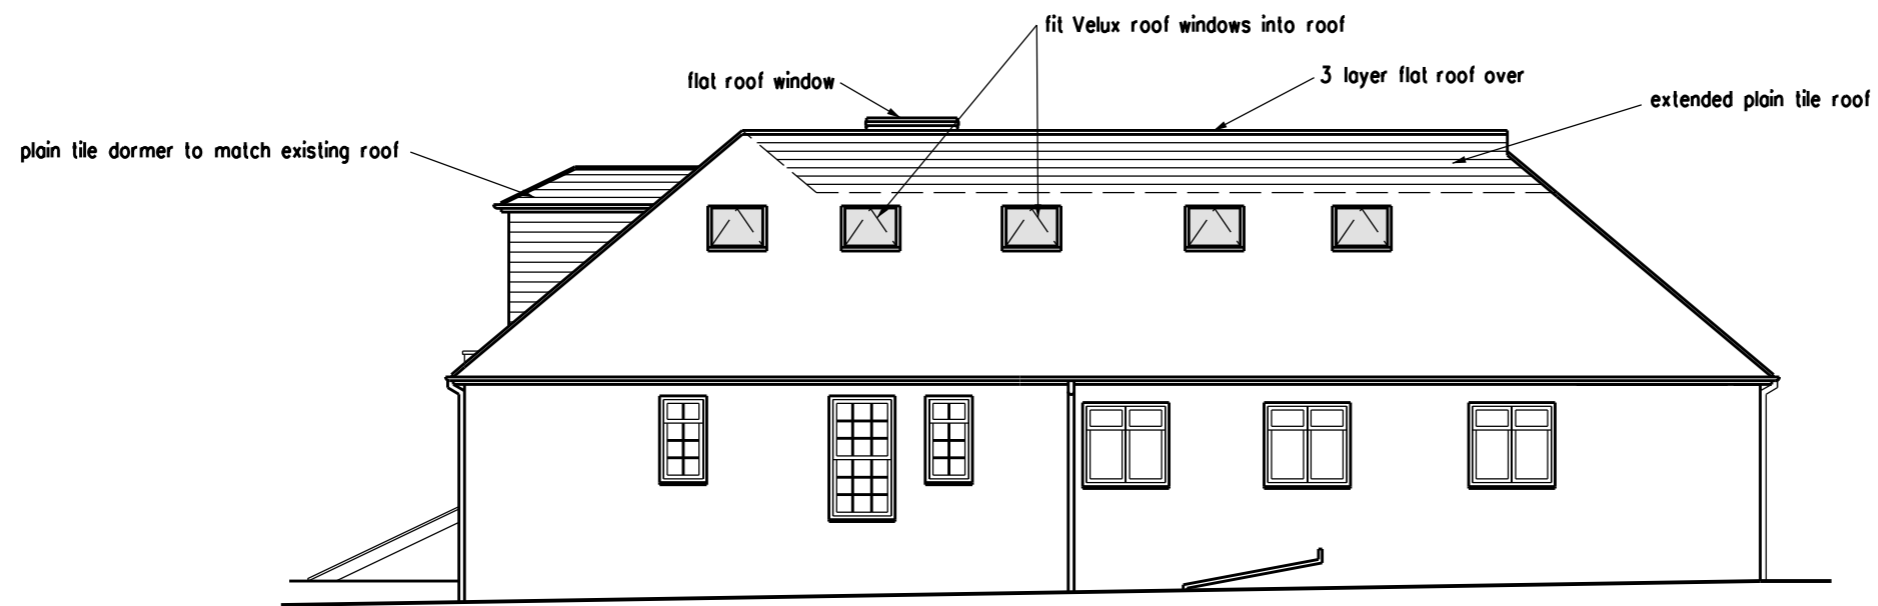

SIDE ELEVATION FACING No 110 PARK HILL ROAD

PLANNING APPLICATION

REVISION _____ DATE _____

ARCHITECT
TA ARCHITECTS
 11 JOYDENS WOOD ROAD BEXLEY
 KENT DA5 2HS Tel 07905 130591
ta140256@googlemail.com

JOB
 PROPOSED GROUND REAR &
 FLOOR FIRST EXTENSIONS
 AT 112 PARK HILL ROAD
 BEXLEY KENT DA5 1JA

DRAWING
 PROPOSED SIDE ELEVATIONS

SCALE
 1:100 AT A3 DATE
 NOV 2021

DRAWING NO.
 RP/07

