



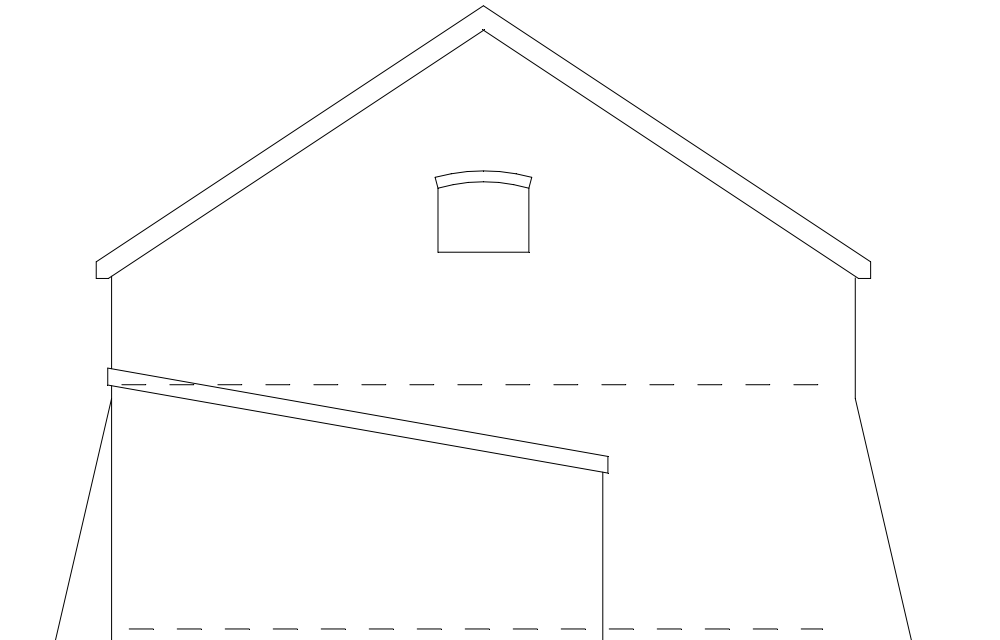


South

 

East



North

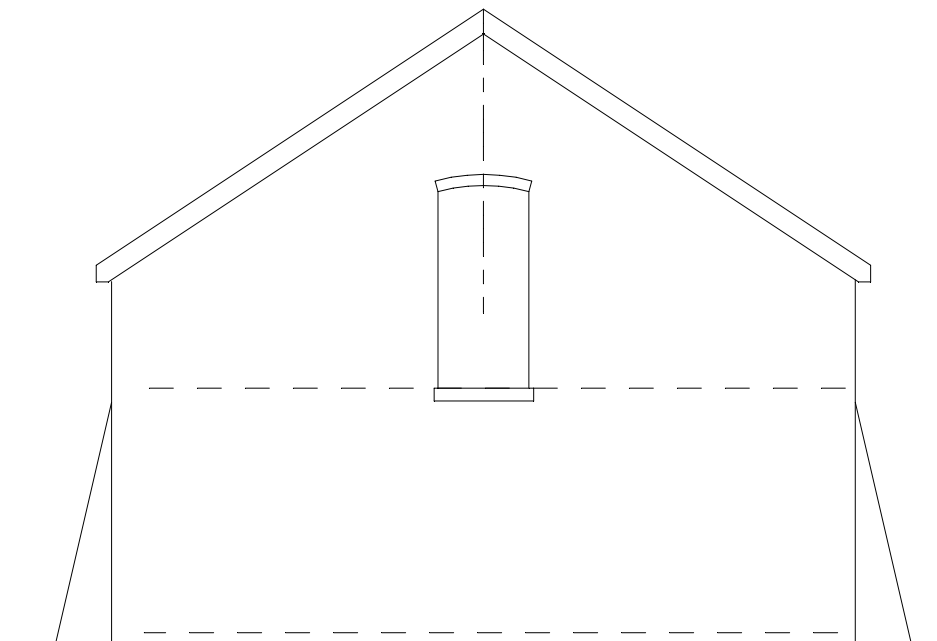

West

Rev	Date	Desc			
<p><b>ADAM POWER</b> ASSOCIATES Consulting Civil/Structural Engineers</p> <p>Church Farmhouse, The Green, Banham. Norfolk NR16 2HW tel: 01953 887539 fax: 01953 887479 email: abdul@adampower.co.uk <i>Drawn By: AJP</i></p>			<p>Title. Barn at Gedding Grange Proposed Conversion Elevations as existing</p> <p>For. J.Milner</p>		
Job No.		Drg. No.		Scale	Rev.
21/127		P2		1:75 @ A3	