



# Southwood Barn, Canwell Drive, Canwell, B75 5SG

Scale 1:1250  
 0 10 20 30 40 50 60 70 80 90 100 110 120 130 140 150

Rev: Description: Date:

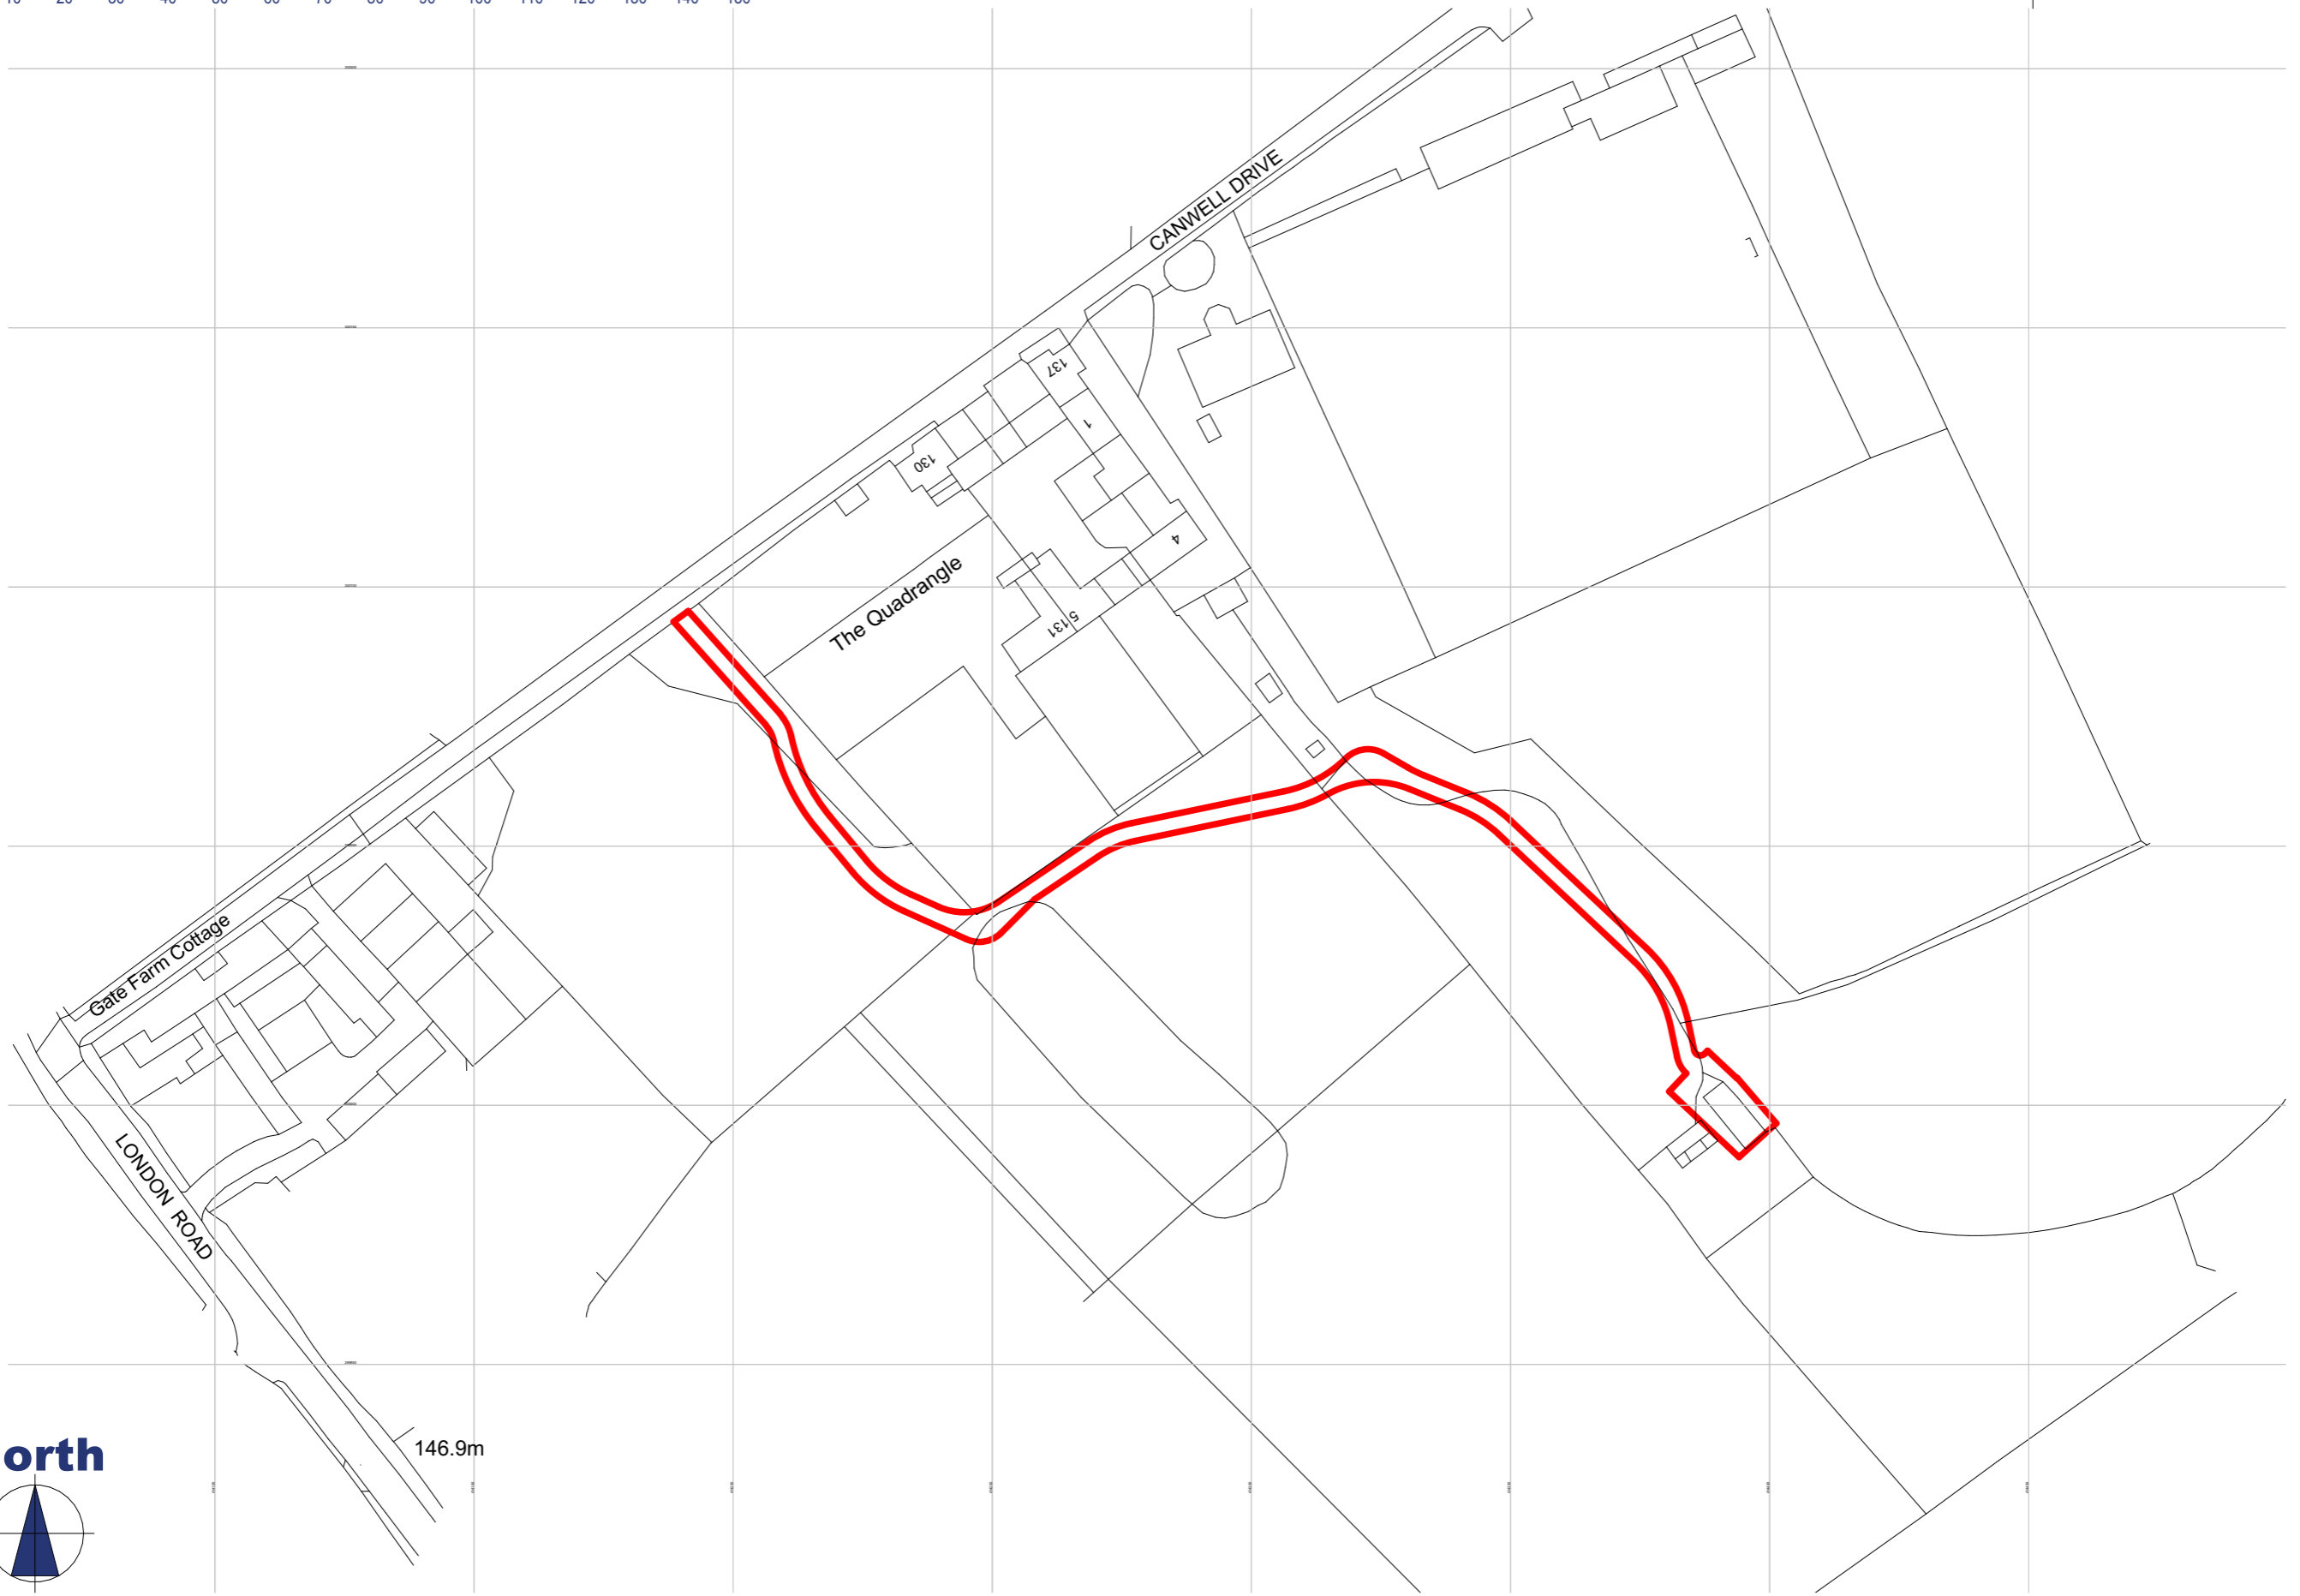

North

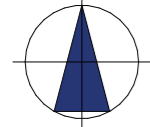

146.9m

© THIS DRAWING AND THE DESIGNS DEPICTED ARE THE COPYRIGHT OF ADC LTD AND MAY NOT BE REPRODUCED OR AMENDED EXCEPT BY WRITTEN PERMISSION OF ADC LTD.

THIS DRAWING SHOULD NOT BE RELIED UPON FOR STRUCTURAL OR SPECIALIST INFORMATION. THIS DRAWING MUST BE READ IN CONJUNCTION WITH RELEVANT ENGINEERS AND SPECIALIST DRAWINGS.

CONSTRUCTION INFORMATION DEPICTED ON THIS DRAWING SHOULD BE TREATED AS PRELIMINARY UNTIL BUILDING REGULATIONS APPROVAL IS OBTAINED.



**ARCHITECTURAL DESIGN  
CONSULTANCY LTD**  
 ARCHITECTURAL AND DEVELOPMENT CONSULTANTS  
 THE PRIORY, LONDON ROAD, CANWELL,  
 SUTTON COLDFIELD, B75 5SH. Tel: 01543 262999  
 Web: www.adc-limited.co.uk Email: admin@adc-limited.co.uk

CLIENT **Mr R. Smith**

TITLE **Location plan**

PROJECT  
 Southwood Barn,  
 Canwell Drive,  
 Canwell, B75 5SG

DRAWN DATE SCALE  
 AT 20.12.21 1:1250

DRAWING NO.  
**1339/02**

REVISION

**A3**