




# 5 Olivers Battery Gardens

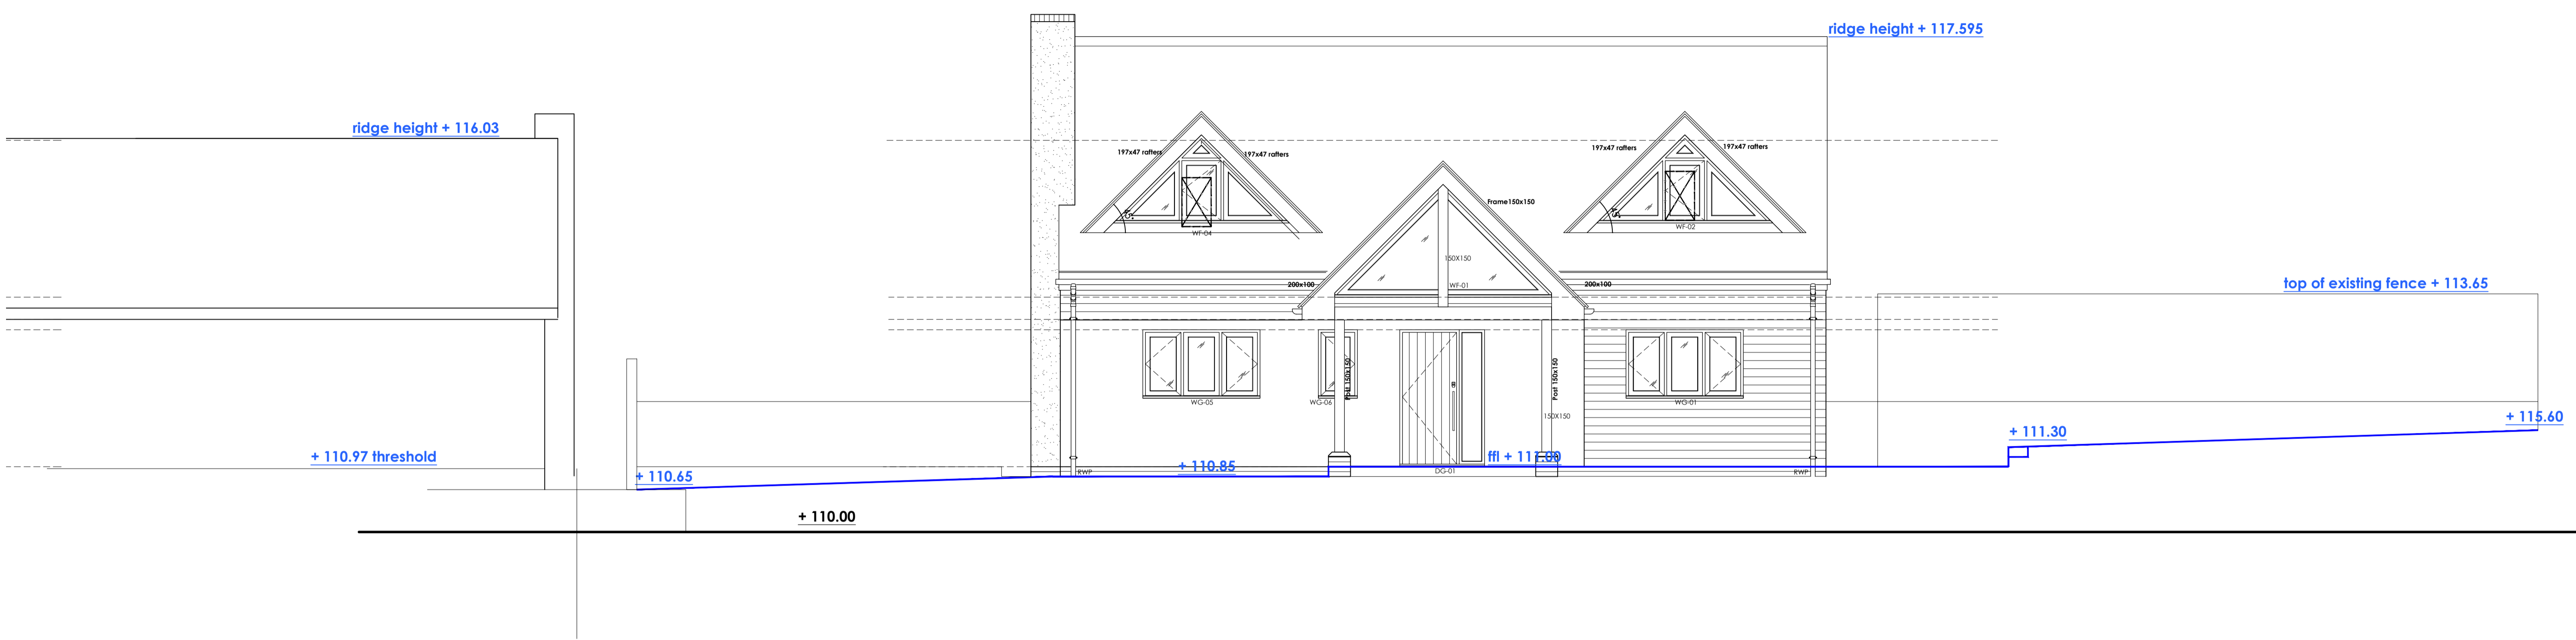


SITE SECTION A-A

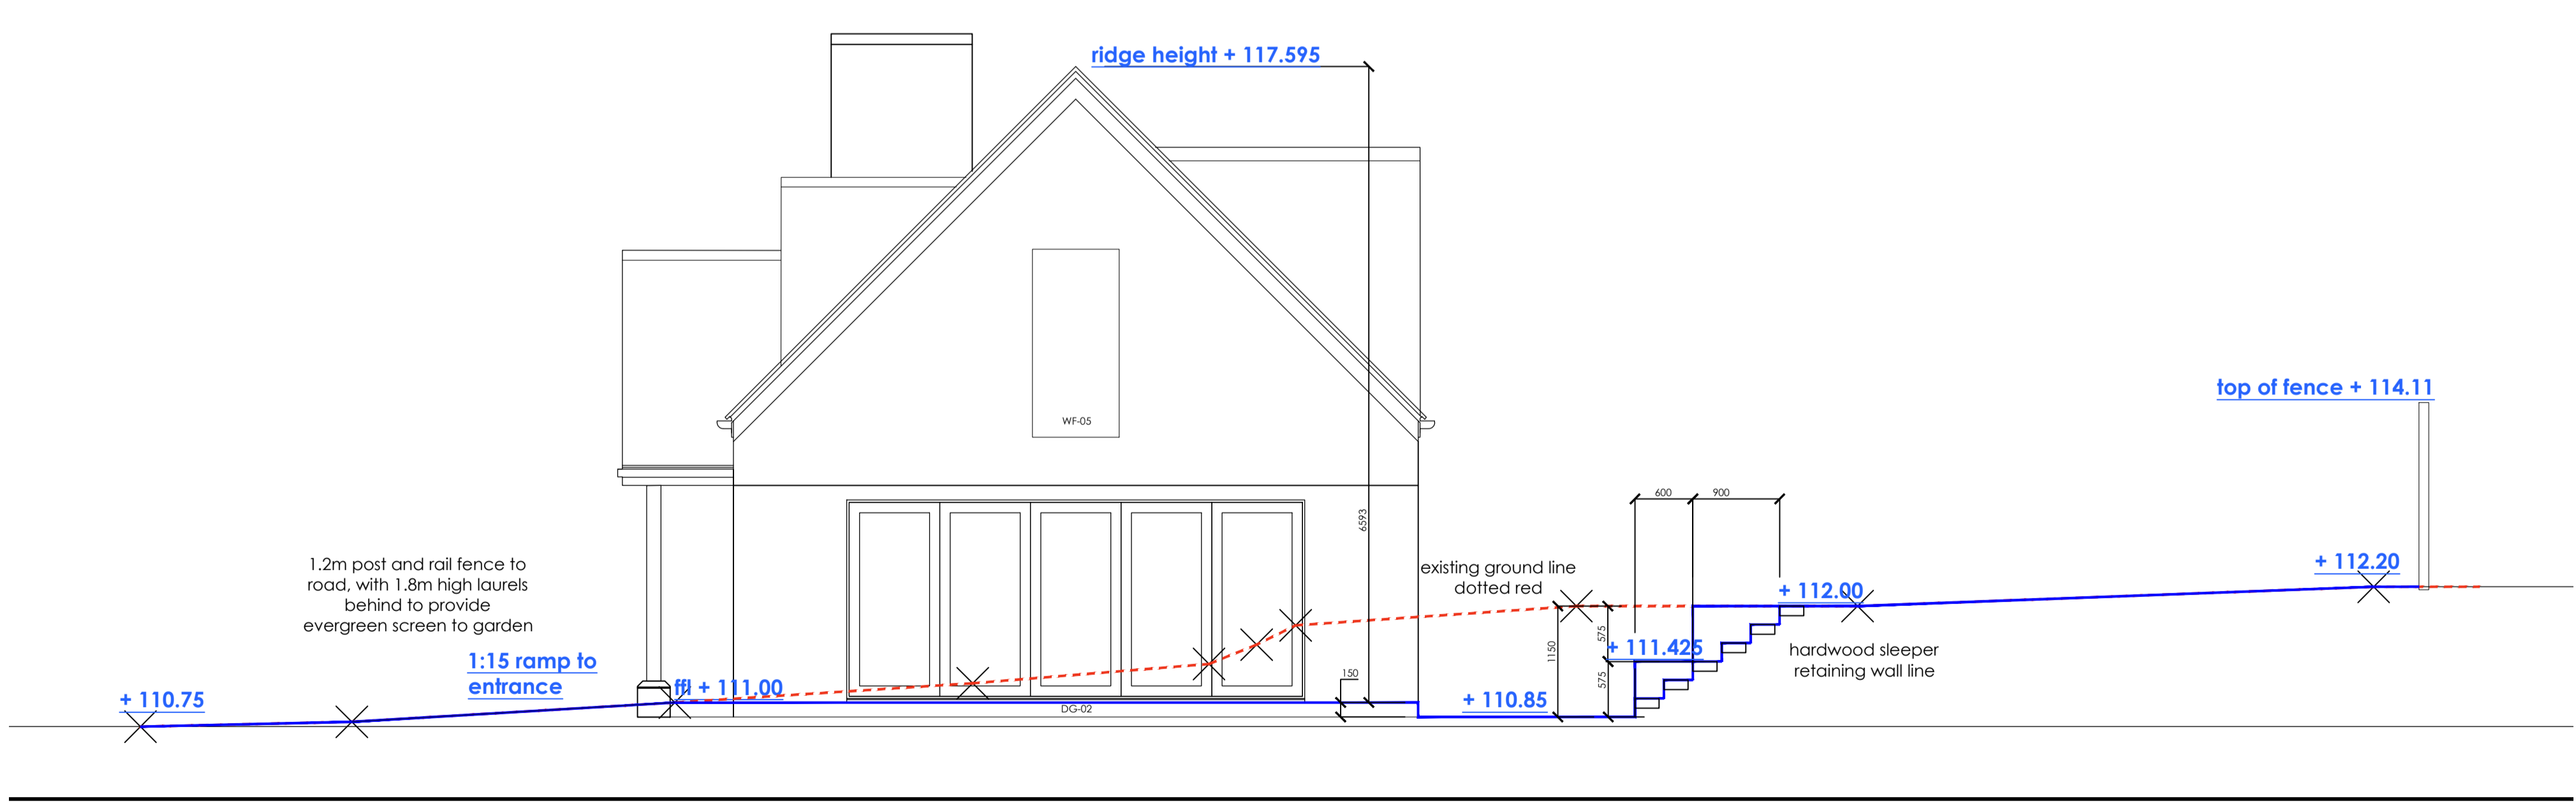

SITE SECTION B-B

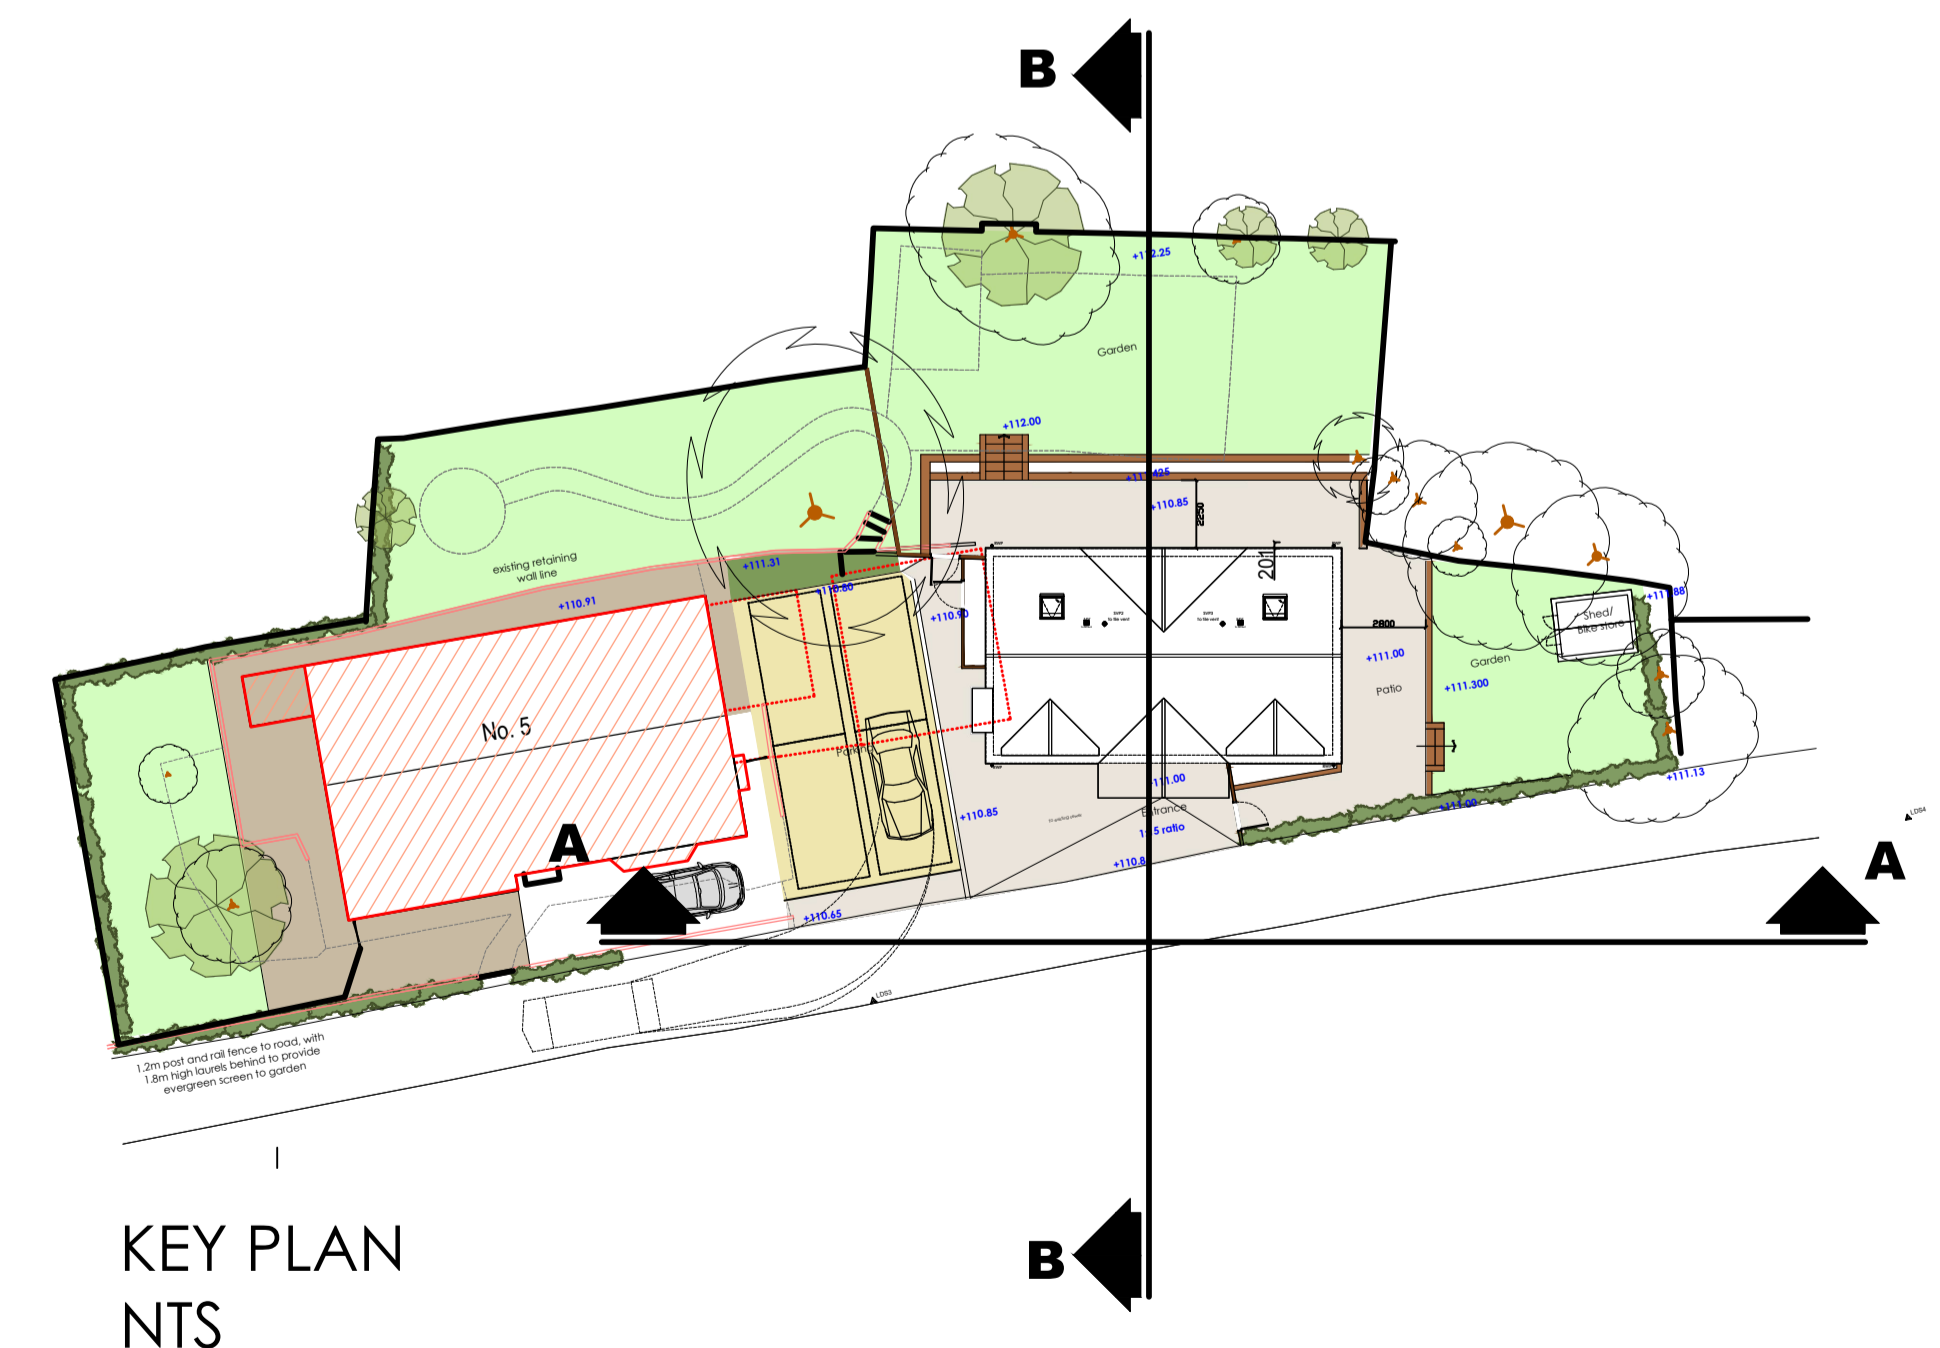

KEY PLAN  
NTS

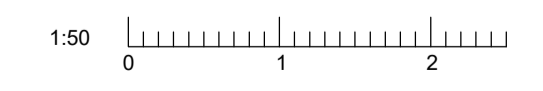

**birch**architects  
Lambourne, Grove Lane, Redlynch, Salisbury, Wilts, SP5 2NR  
T: +44 (0)1725 510407  
E: info@bircharchitects.co.uk

Client: Mr and Mrs Conway	Building regs
Project: New dwelling at 5 Olivers Battery Gardens SO22 4HF	Drawing No: 235-03-04-010
Title: site sections	Scale: 1:50@A1
Drawn: JAW	Check:
Revision: /	First Issue: