


EXISTING ELEVATIONS, SHOWING REMOVAL OF WALLS
 AS PERMITTED BY THE ORIGINAL PLANNING APPLICATION.
 REF. NO: PF/20/1518. (Planning Permission).

Notes:

EX 03A

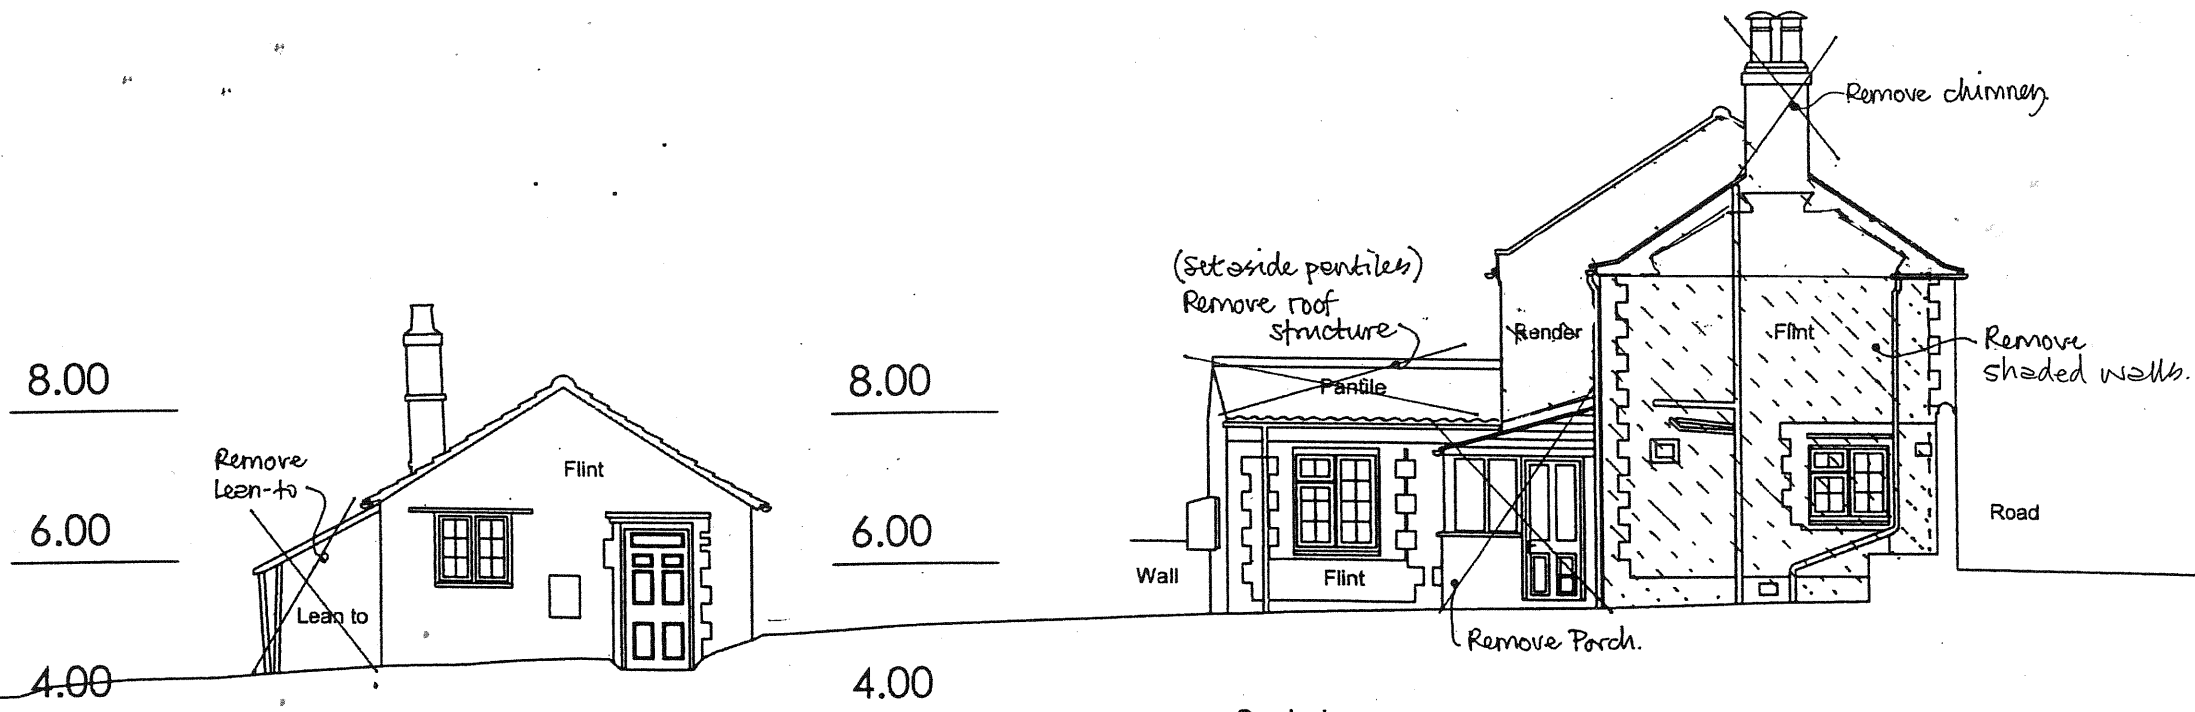

ELEVATION 6 - EAST

Scale bar
 0 1m 2m 3m 4m 5m

Thomas Goodliffe Surveying Ltd
 Measured Building and Land Surveys

REV.	DESCRIPTION:	BY:	DATE:
STATUS:			

Thomas Goodliffe Surveying Ltd
 2 Wollerton Road
 Ilteringham
 Norfolk NR11 7BA
 01263 587386
 thomas.goodliffe@gmail.com

CLIENT: FW Properties
 Richard & Lesley Ann Nash

SITE: Meadow Lea Cottage

TITLE: ELEVATION 6

SCALE AT A3:	DATE:	DRAWN:	CHECKED:
1:100	13/3/19	TJWG	TJWG
PROJECT NO:	DRAWING NO:	REVISION:	
1722	A2/014		