

Notes:


EX 03 B

EXISTING ELEVATIONS, SHOWING REMOVAL OF WALLS

AS PERMITTED BY THE ORIGINAL PLANNING APPLICATION AND ADDITIONS OUT LINED IN BLACK TO SHOW

REF. NO: PF/20/1578 (Planning Permission)

REMOVAL - FOR WHICH WE ARE NOW SEEKING PERMISSION!

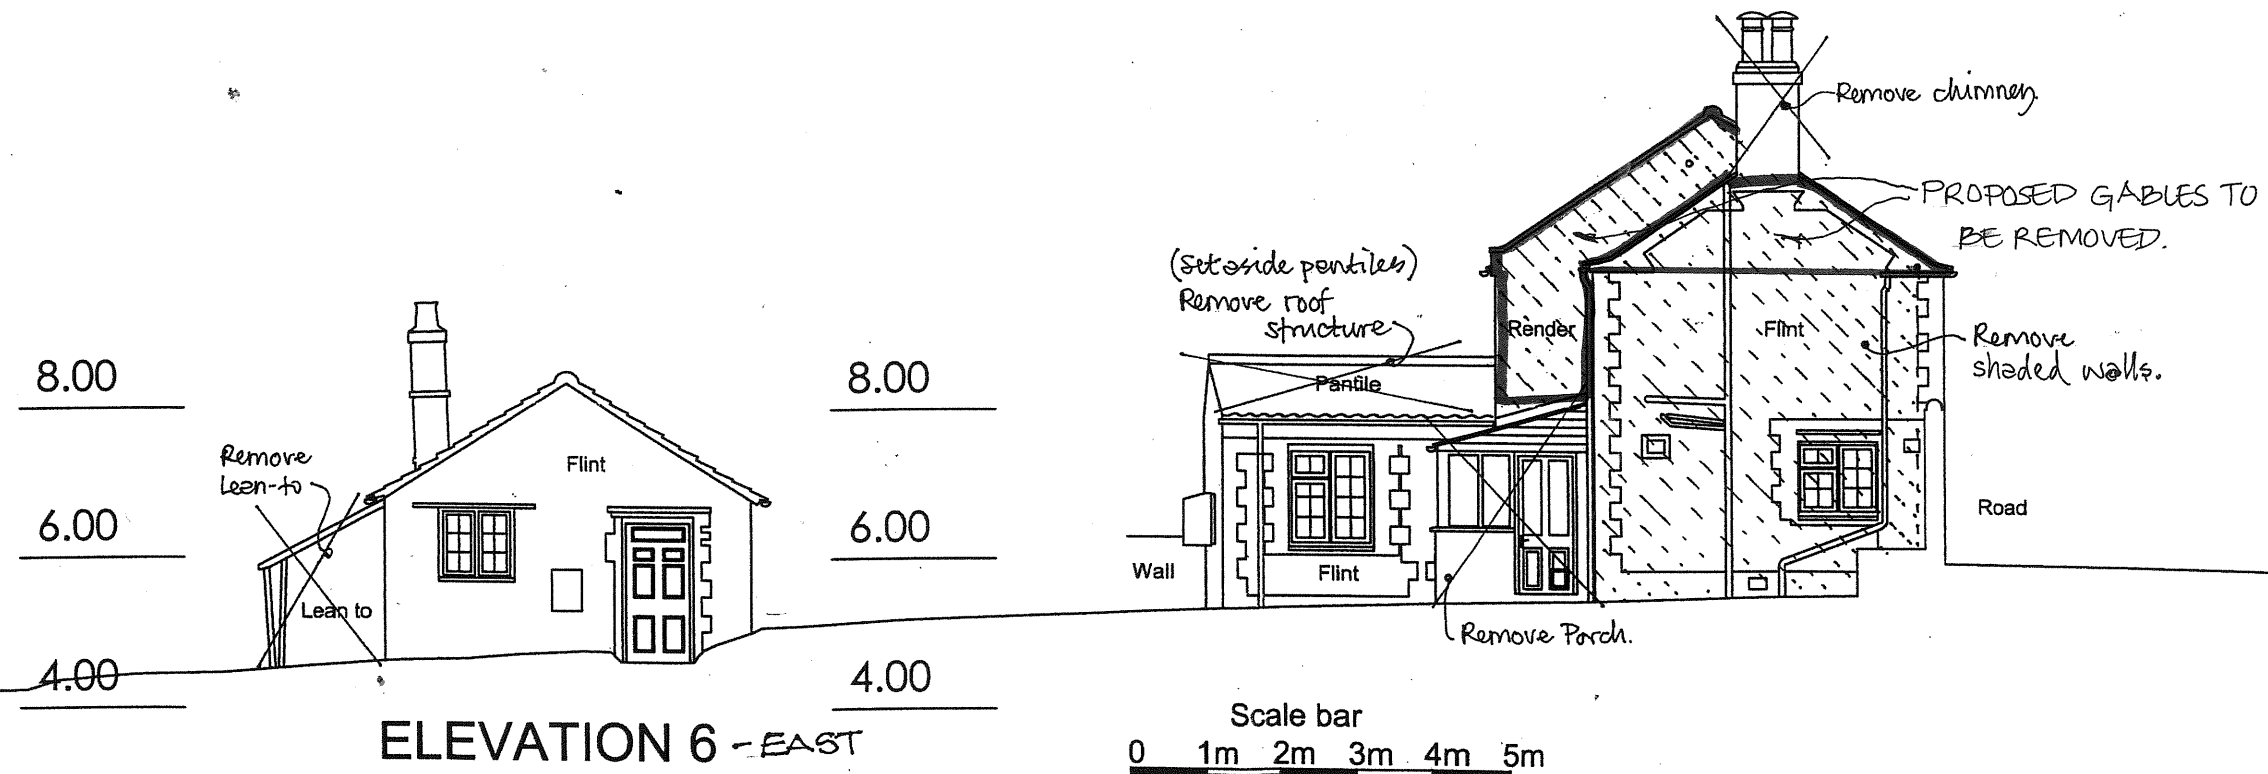

ELEVATION 6 - EAST

Scale bar  
0 1m 2m 3m 4m 5m

Thomas Goodliffe Surveying Ltd  
Measured Building and Land Surveys

|         |              |     |       |
|---------|--------------|-----|-------|
| REV:    | DESCRIPTION: | BY: | DATE: |
| STATUS: |              |     |       |

Thomas Goodliffe Surveying Ltd  
 2 Wollerton Road  
 Ilteringham  
 Norfolk NR11 7BA  
 01263 587386  
 thomas.goodliffe@gmail.com

CLIENT:  
 FW Properties  
 Richard & Lesley Ann Nash

SITE:  
 Meadow Lea Cottage

TITLE:  
 ELEVATION 6

|                       |                       |                |                  |
|-----------------------|-----------------------|----------------|------------------|
| SCALE AT A3:<br>1:100 | DATE:<br>13/3/19      | DRAWN:<br>TJWG | CHECKED:<br>TJWG |
| PROJECT NO:<br>1732   | DRAWING NO:<br>A3/014 | REVISION:<br>- |                  |