


This drawing and the copyrights and patents therein are the property of DMP LLP and may not be used or reproduced without consent.



This drawing is to be read in conjunction with all relevant consultants and/or specialist's drawings/documents and any discrepancies or variations are to be notified to DMP LLP before the affected work commences.

A4

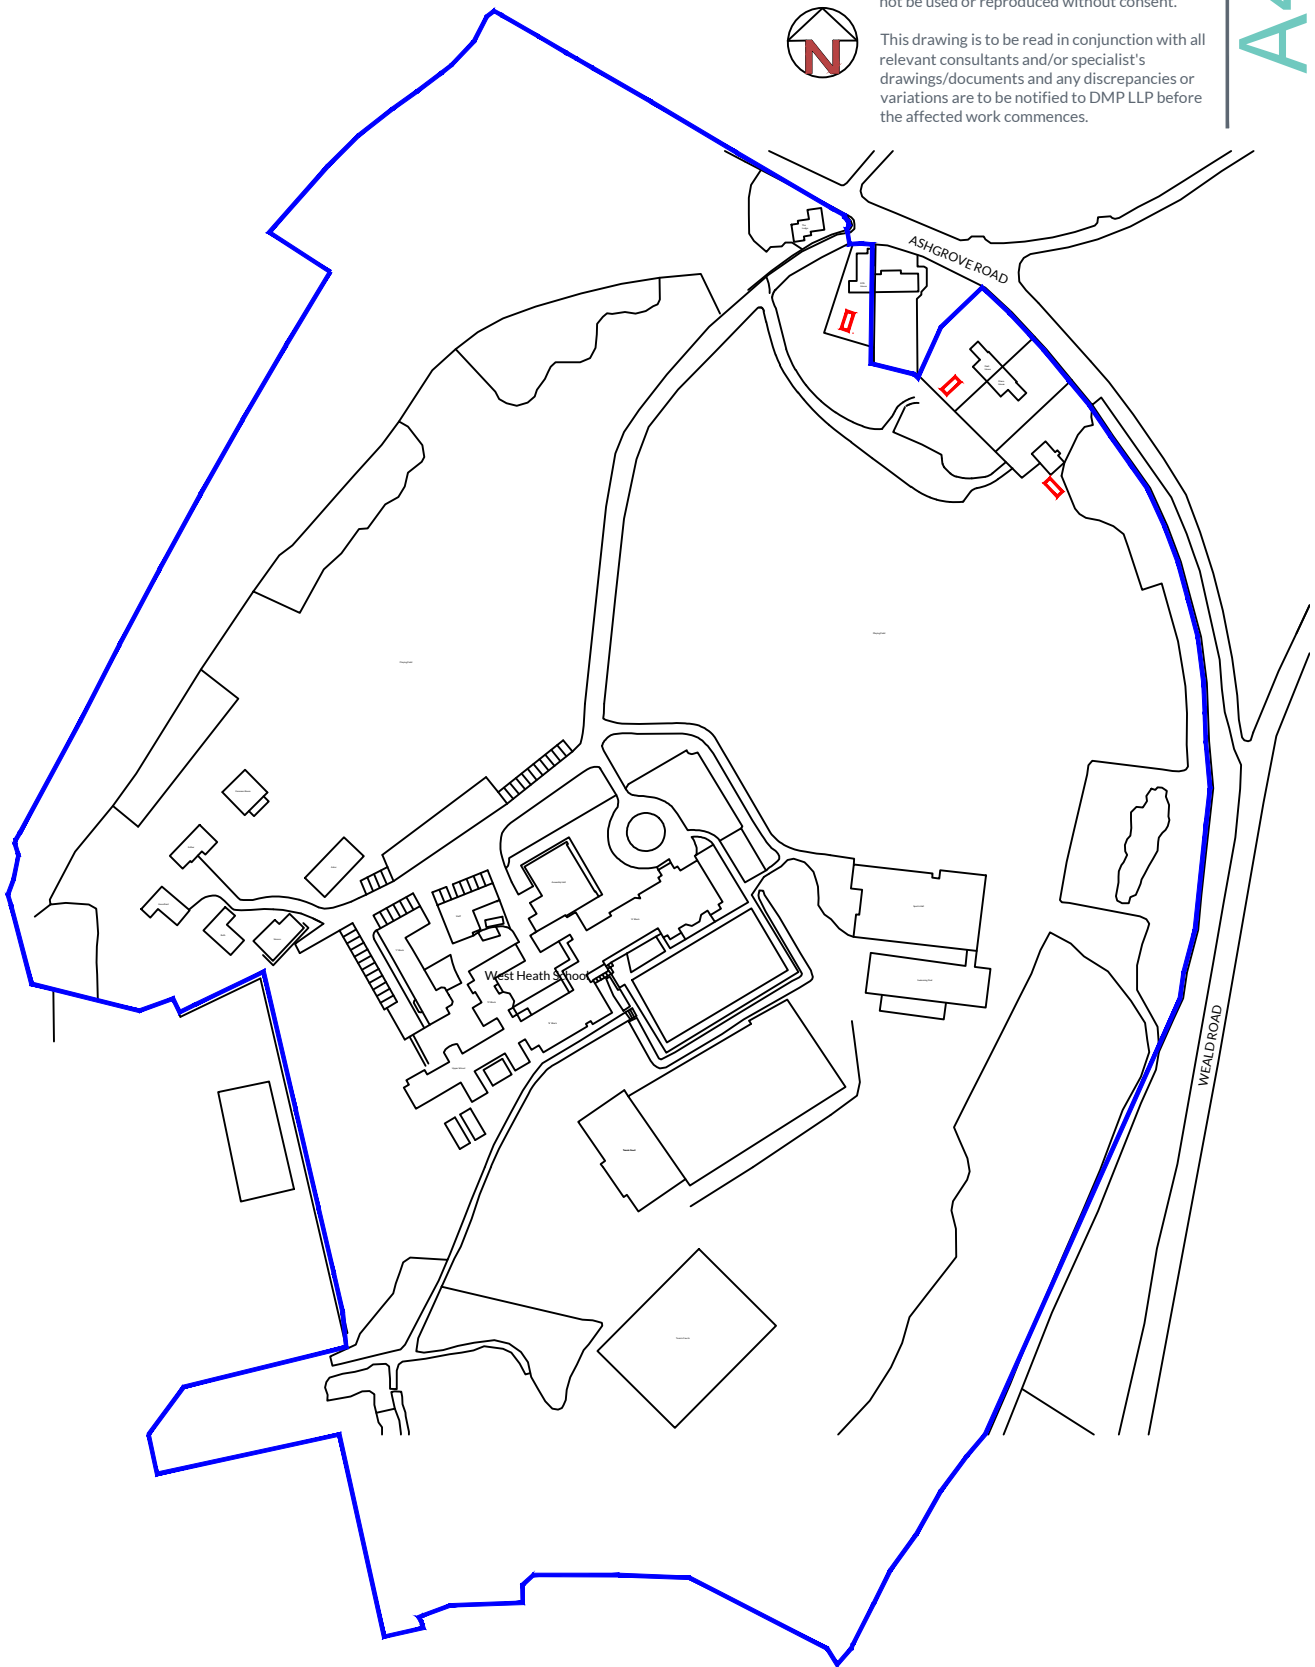

Client.  
**West Heath School**

Address.  
**Ashgrove Road  
Sevenoaks  
TN13 1SR**

Scale.  
**1:2500 @ A4**  
Job No.  
**57349**

Project.  
**Existing Temporary Containers**

Title.  
**Location Plan**

Purpose of Issue.  
**PLANNING**

D C  
JOW JRW  
Drawing No.  
**PL 03**

Date.  
**20.12.21**  
Revision.



Revision



79 High Street  
Tunbridge Wells  
Kent  
TN11 1XZ  
01892 534455  
dmp@dmp-llp.co.uk  
www.dmp-llp.co.uk