




Velux  
tiles

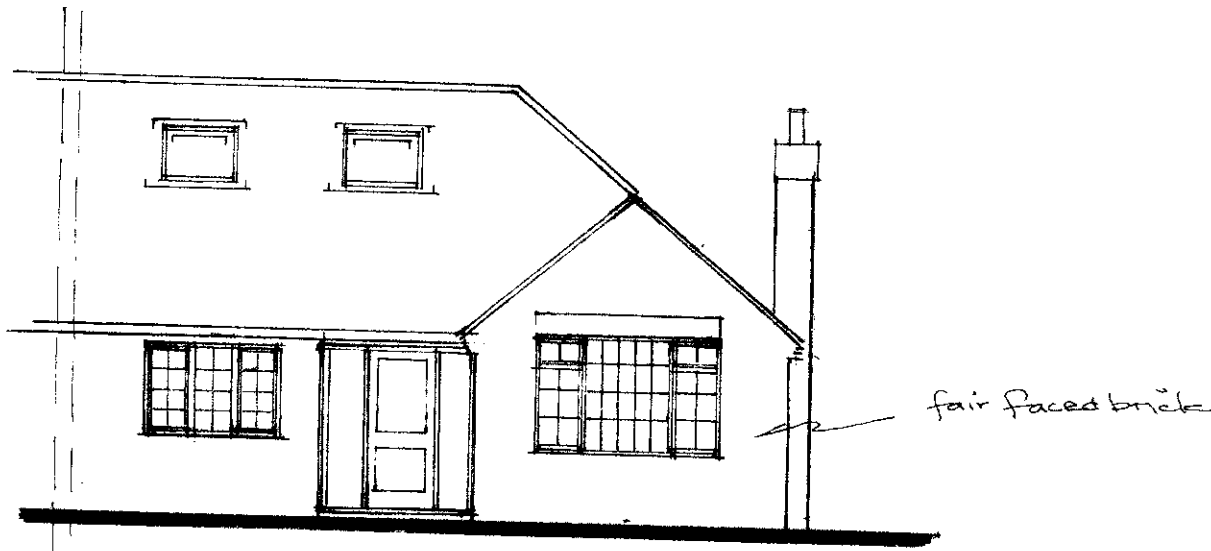


FRONT

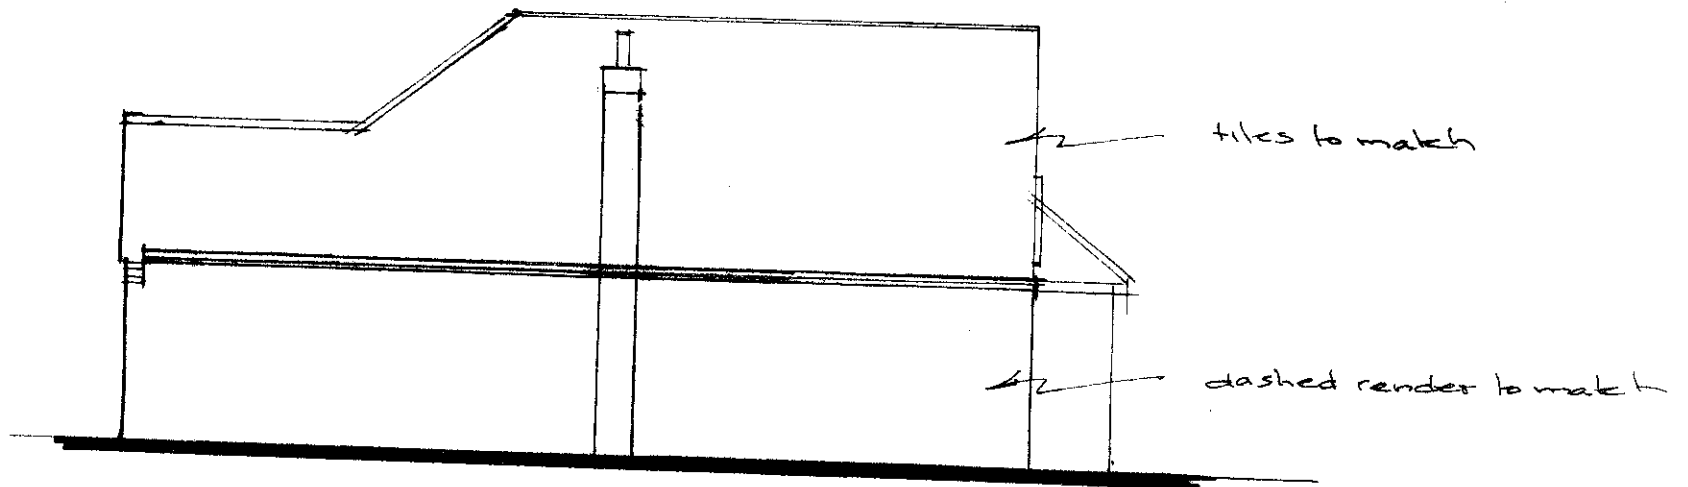

SOUTH EAST

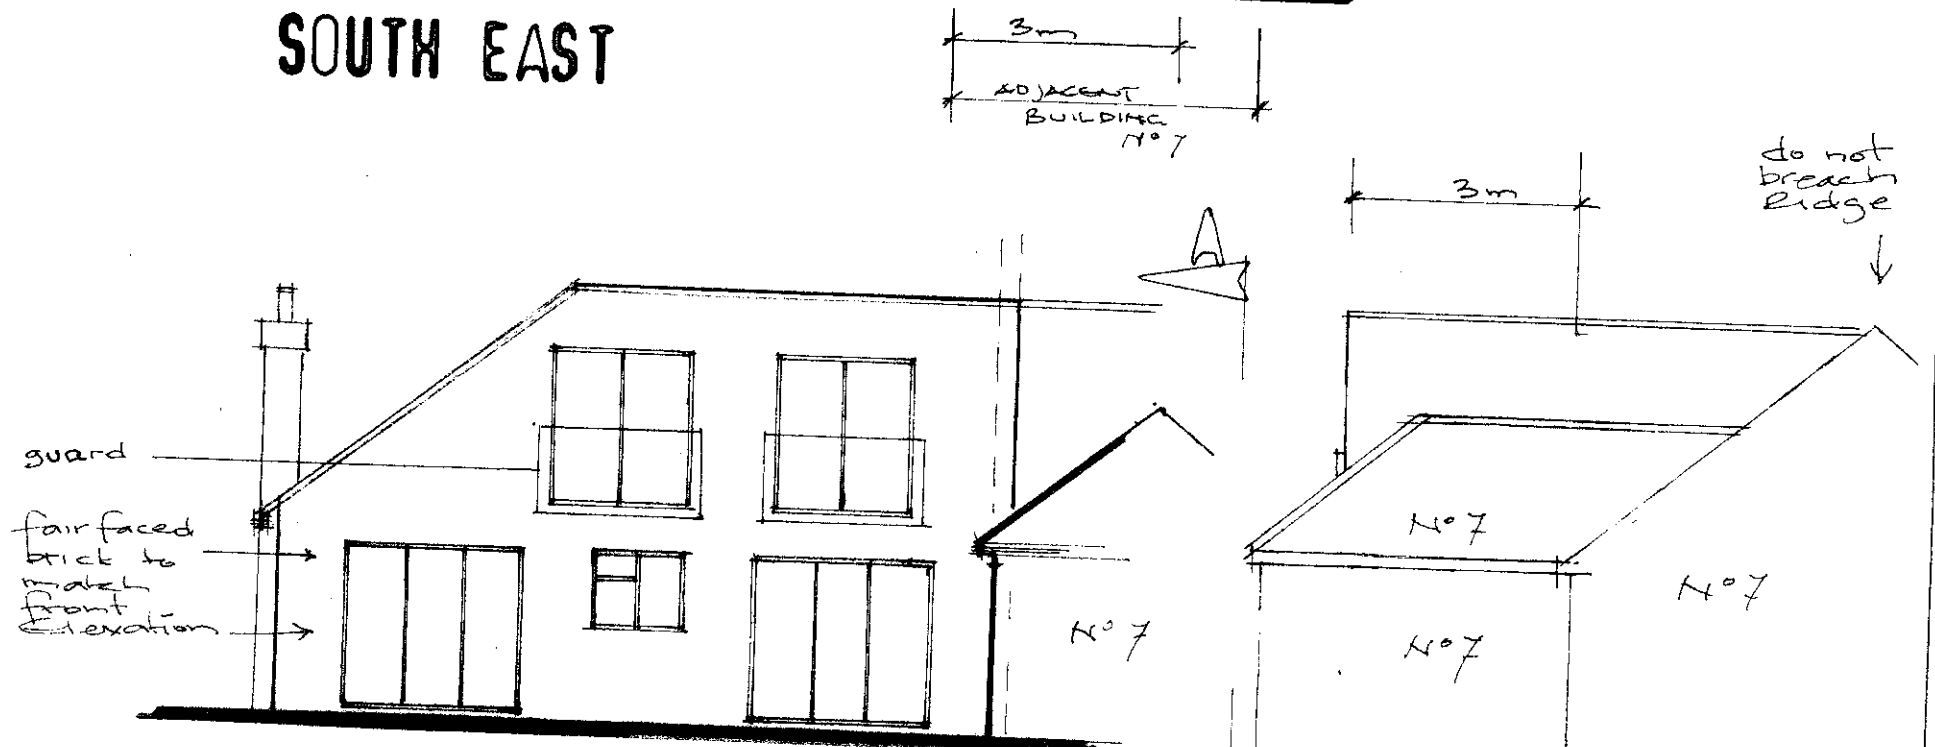

SCALE BAR REAR

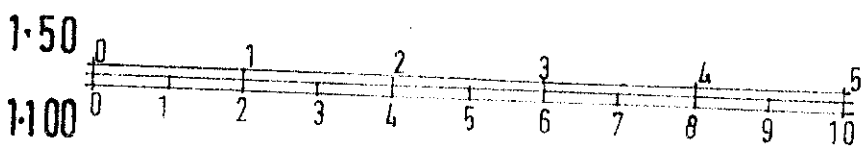

ALL DIMENSIONS TO BE CHECKED ON SITE PRIOR TO THE FABRICATION OF ANY WORKS OR ORDERING OF MATERIALS.  
BERNARD ILES RETAIN COPYRIGHT IN AN OWNERSHIP OF THESE DRAWINGS.

SEVENOAKS DISTRICT COUNCIL  
REC'D 23 DEC 2021  
COMMUNITY PLANNING SERVICES

PROJECT **9 MULTON RD. W. KINGSDOWN  
KENT. TN15 6DD**

TITLE  
**PROPOSED ELEVATIONS**

Bernard Iles MCIAT  
Chartered Architectural Technologist  
Mobile: 07778 212 280  
E-mail: bernard.j.iles@gmail.com

DATE **NOV 21** SCALE **1:100**  
DRAWN **MS36** JOB NO. **07**

REVISIONS	
REV	DATE