




Notes:

1. Do not scale from drawings; use figured dimensions only. Any discrepancies should be raised with the Architect.
2. All design information, specifications, and drawings are subject to copyright and are the property of Jon Boon Architects Ltd, and must not be copied in whole or in part without their written permission.

East

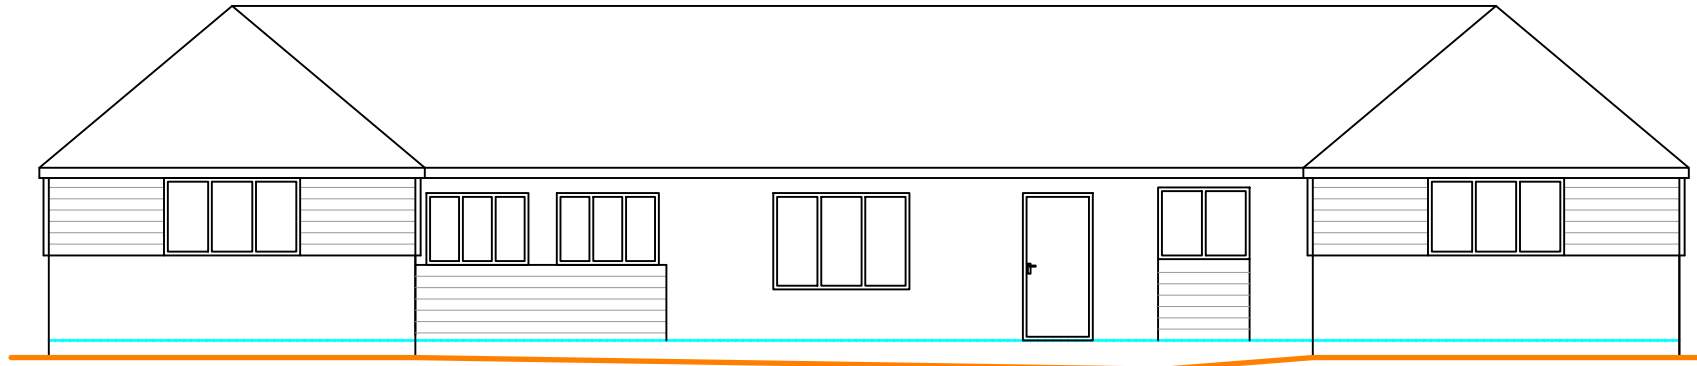

West

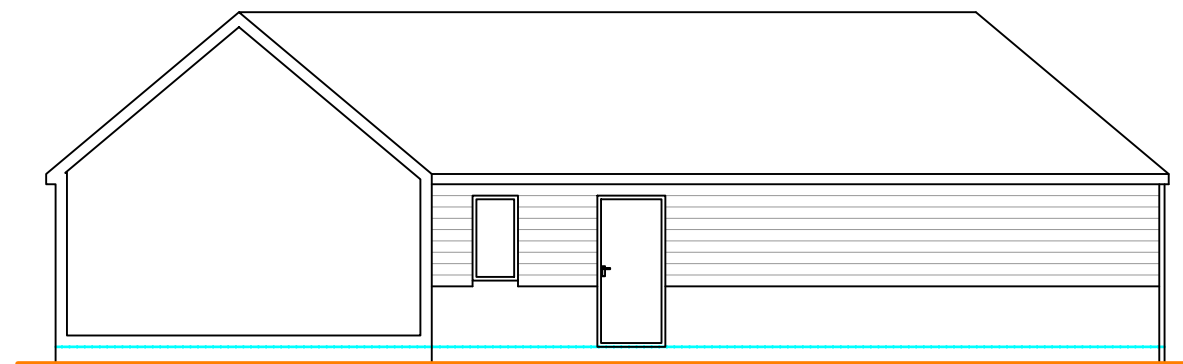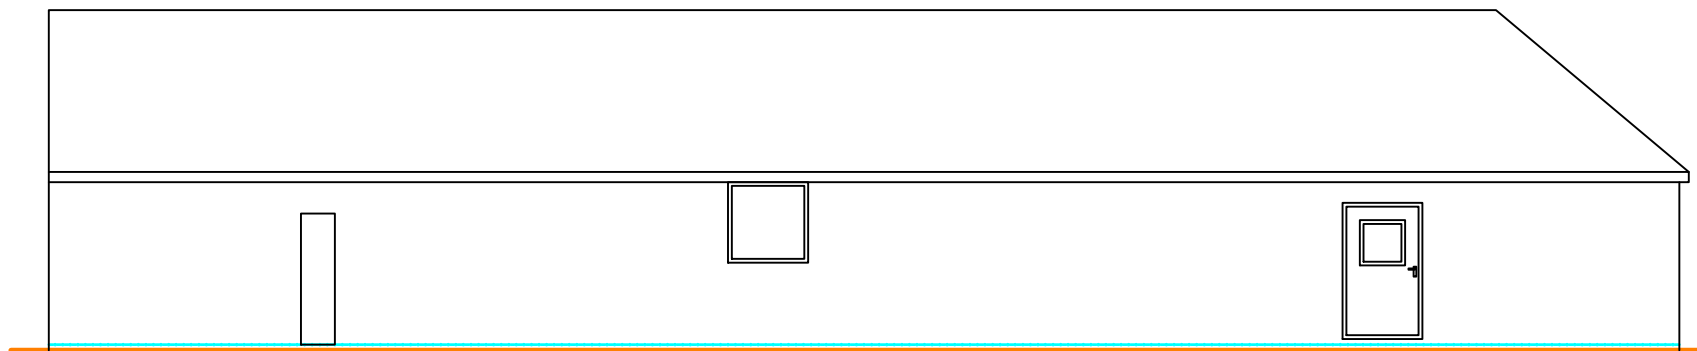


Revisions:

The Keys

Jon Boon Architects Ltd

The Enterprise Centre
University Drive
Norwich NR4 7TJ

T: 01603 672710
M: 07770 437700
jonboon@me.com

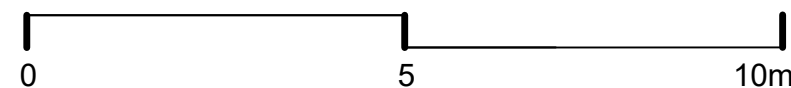

Strawberry Hall, Willisham, IP8 4SJ
Client: Mr D Palmer

Cottage
Existing - Elevations

21-227 SK14 | 05-11-21 | A3 | 1:100