


© Crown copyright and database rights 2020 Ordnance Survey 100048957. The representation of road, track or path is no evidence of a boundary or right of way. The representation of features as lines is no evidence of a property boundary.

Supplied by: www.ukmapcentre.com
Serial No: 197511
Centre Coordinates: 483789, 104602
Production Date: 03/11/2020 12:48:25

Westfield Mill Lane Chichester PO19 3JN

005 Location Plan at 1:1250 scale

12 10 21

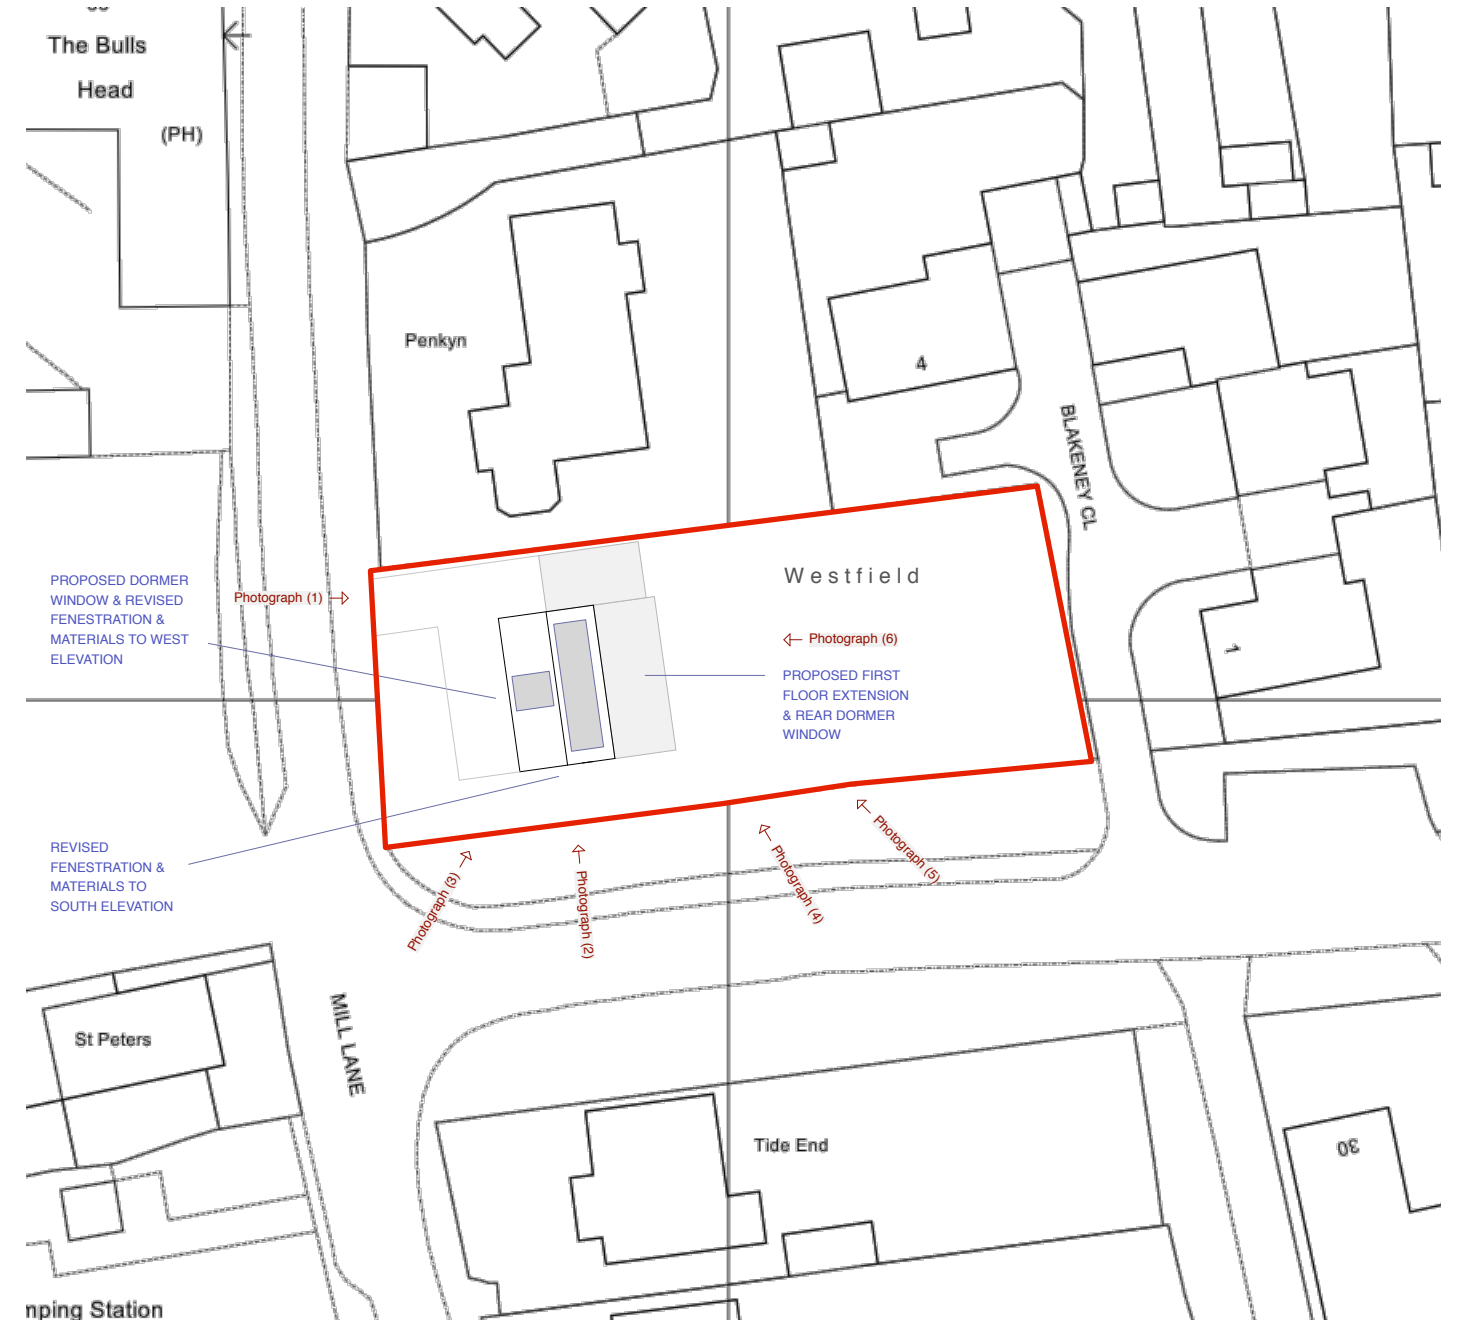

Proposed Site Plan at 1:500 scale

