

1 2 3 4 5 6 7

A



B

C

D

E

F

 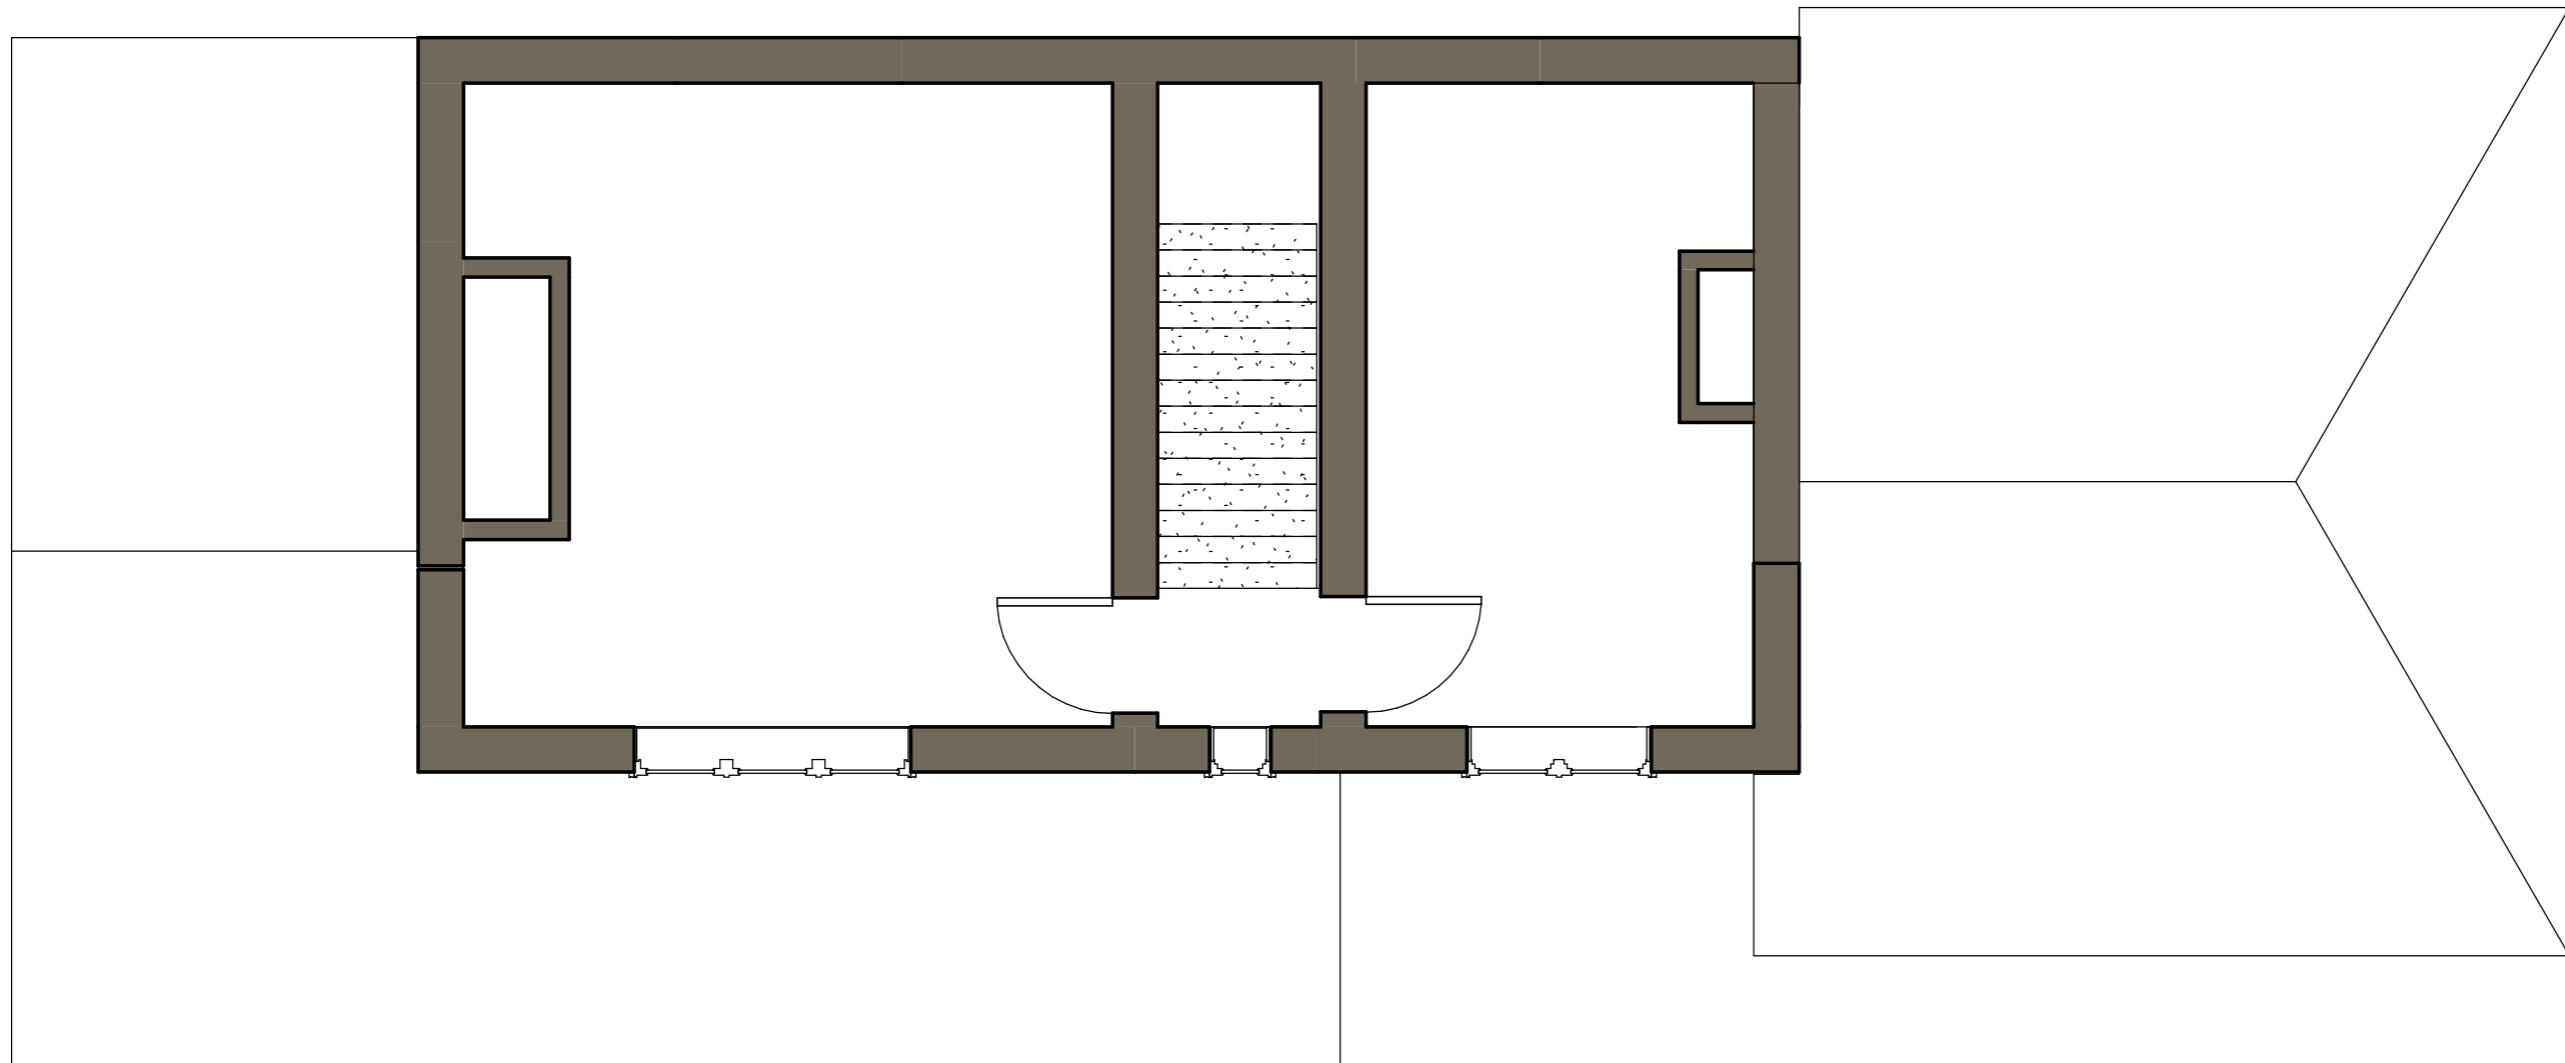

Rev	Date	Description
A01	15/09/21	Approval Issue

**APPROVAL**

CPM Design & Build 

*Client*  
Mr M. McCallum

*Project*  
Vickars Croft, TS27 4QA  
Garage Conversion

*Title*  
**EXISTING FF PLAN**

<i>Project No.</i> 1029	<i>Paper Size</i> A3
<i>Drawn By</i> Author	<i>Scale</i> 1 : 50
1029-CPM-E-01-DR-A-2101	